


CONTRACT NO. 98994				
F.A.I. RTE.	SECTION	COUNTY	TOTAL SHEETS	SHEET NO.
57	01-6-21HBK	WILLIAMSON	272	237
STA. 117+50.00 TO STA. 118+50.00			ILLINOIS FED. AID PROJECT	

DATE	
BY	
SY	
FINAL SURVEY	
TEMPLATE	
NOTE BOOK	
AREAS CHECKED	
NO.	

DATE	
BY	
SY	
ORIGINAL SURVEY	
TEMPLATE	
NOTE BOOK	
AREAS CHECKED	
NO.	

PLOT DATE = 3/20/2007
 FILE NAME = F:\048500\dgn\048500a1.dgn
 PLOT SCALE = 5/8" = 1' IN.
 USER NAME = dherner

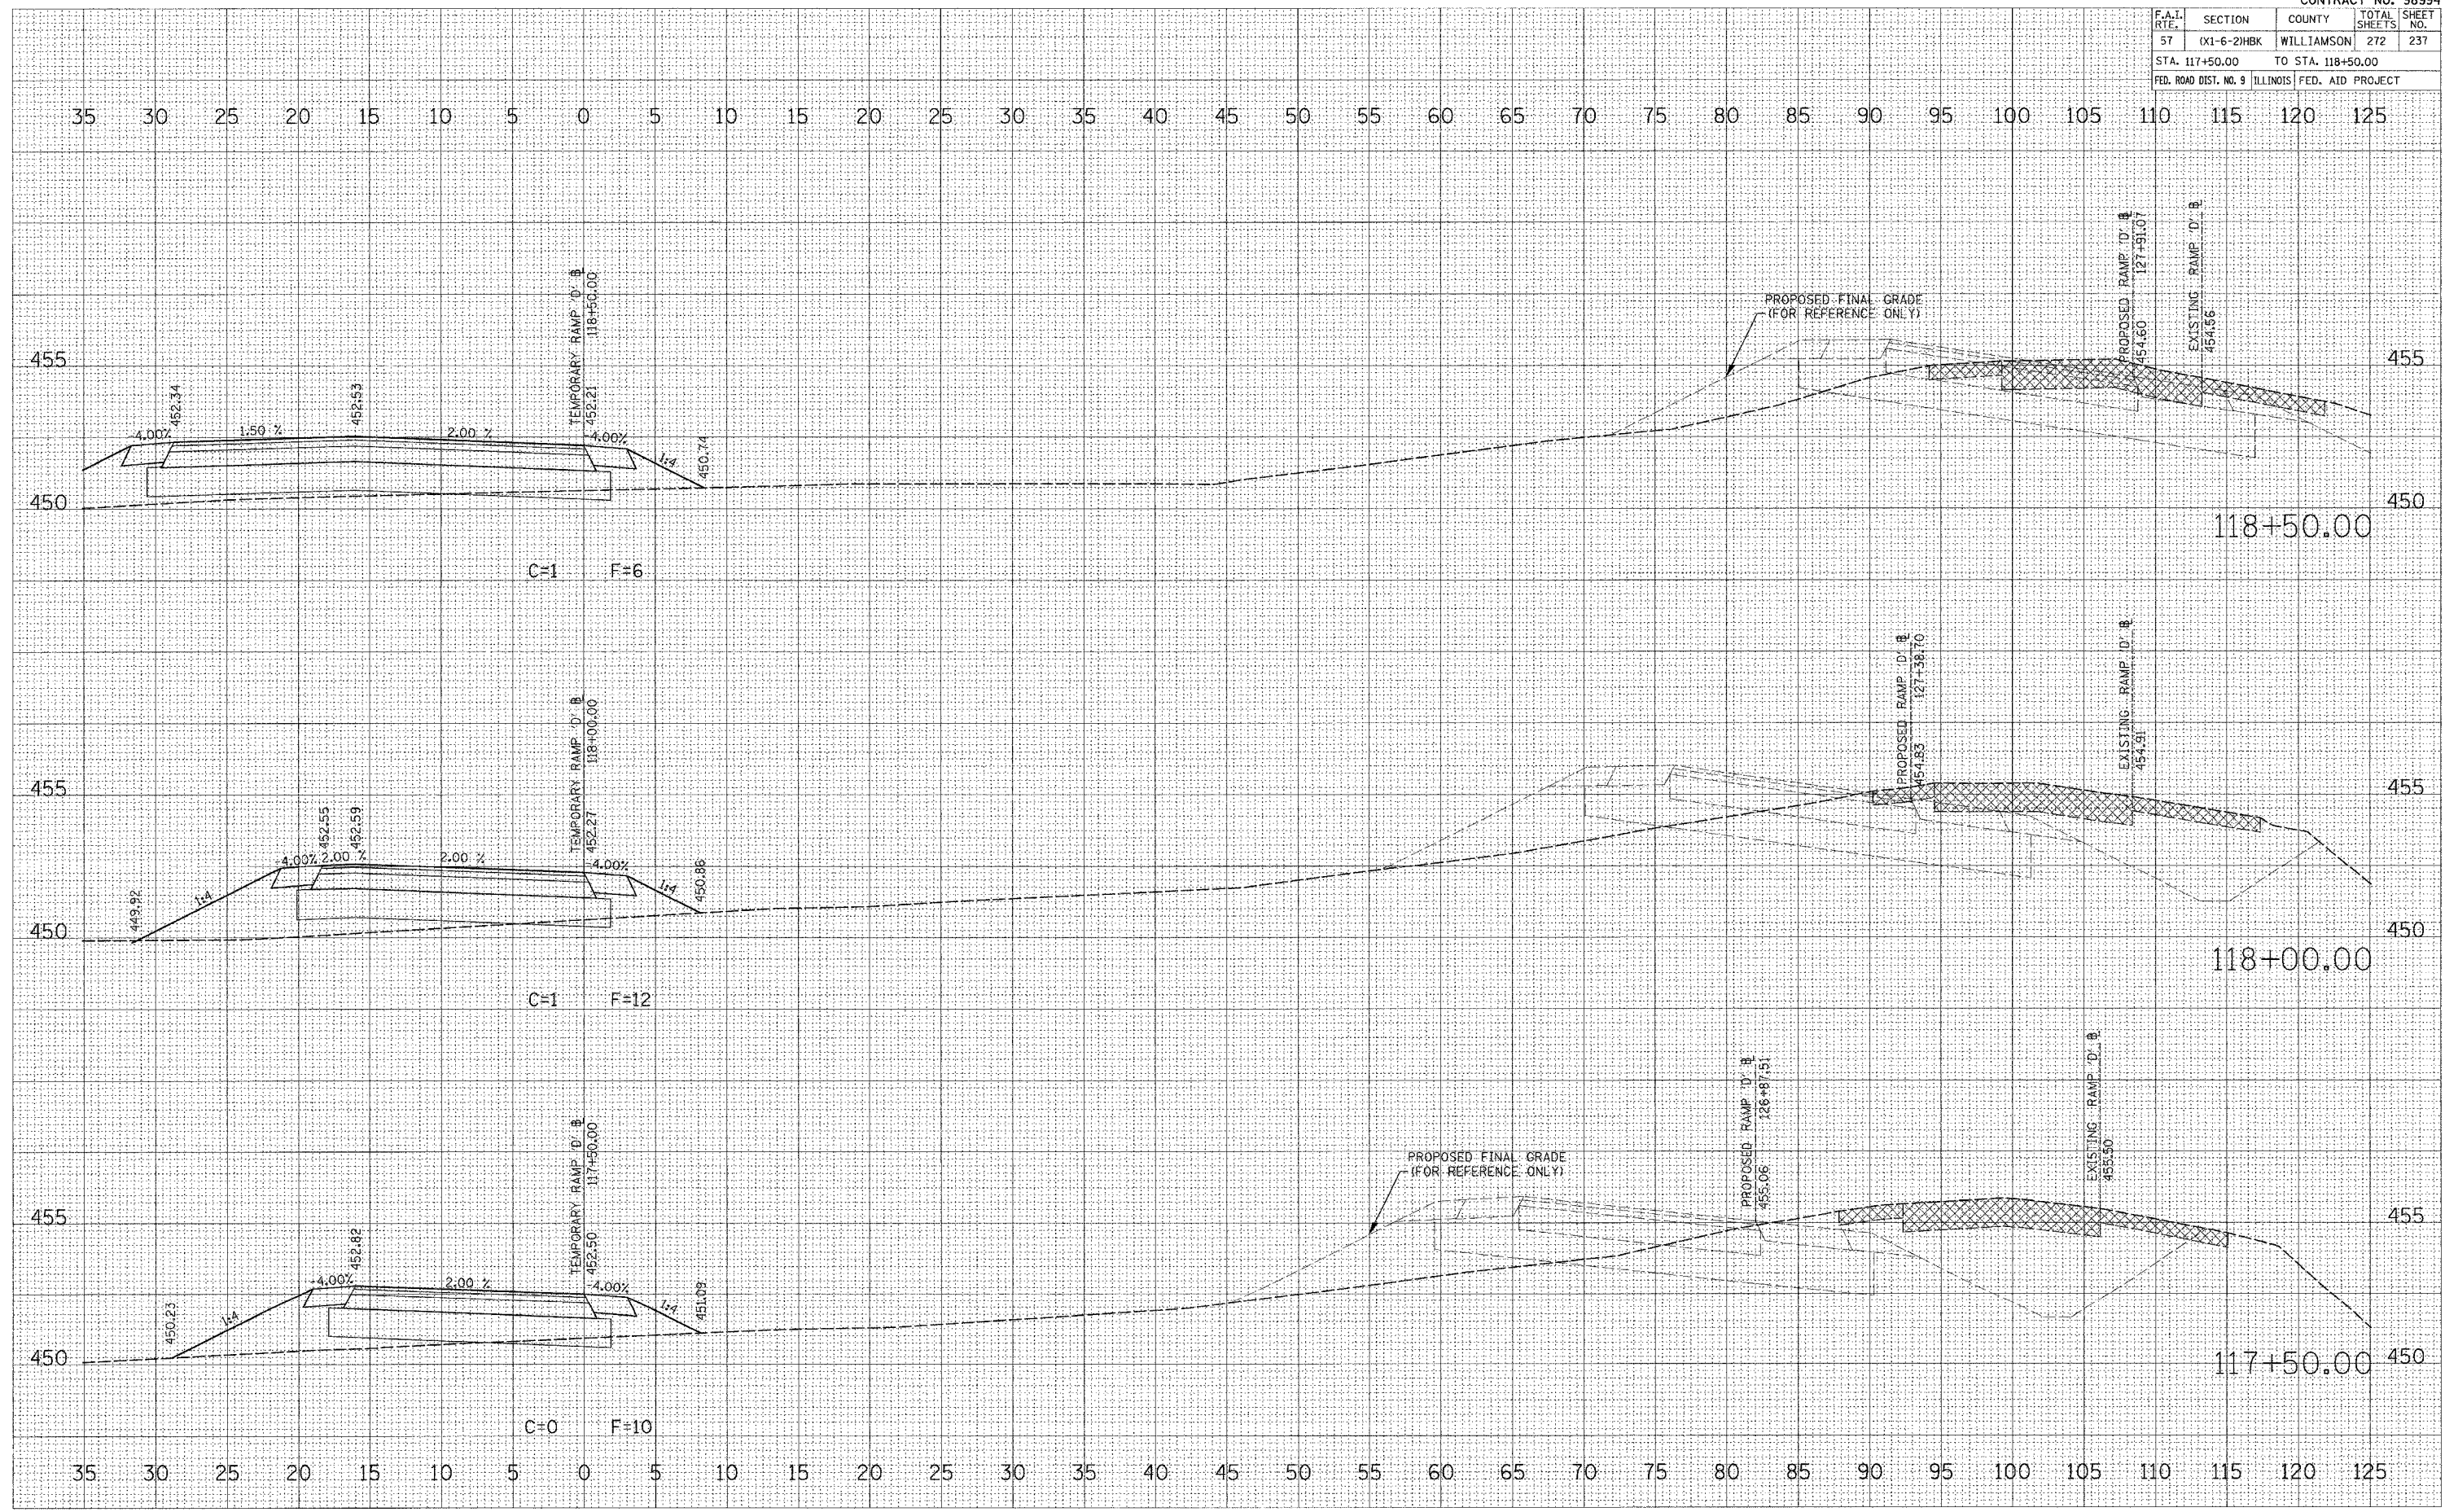

TEMPORARY RAMP "D" CROSS SECTIONS