


CONTRACT NO. 98994				
F.A.U. RTE.	SECTION	COUNTY	TOTAL SHEETS	SHEET NO.
9718	(X1-6-2)HBK	WILLIAMSON	272	245
STA. 26+75.00 TO STA. 27+00.00				
FED. ROAD DIST. NO. 9 ILLINOIS FED. AID PROJECT				

BY	DATE

BY	DATE

PLOT DATE = 3/20/2007
 FILE NAME = P:\046800\046800.mxd
 PLOT SCALE = 6.0000' / 1"

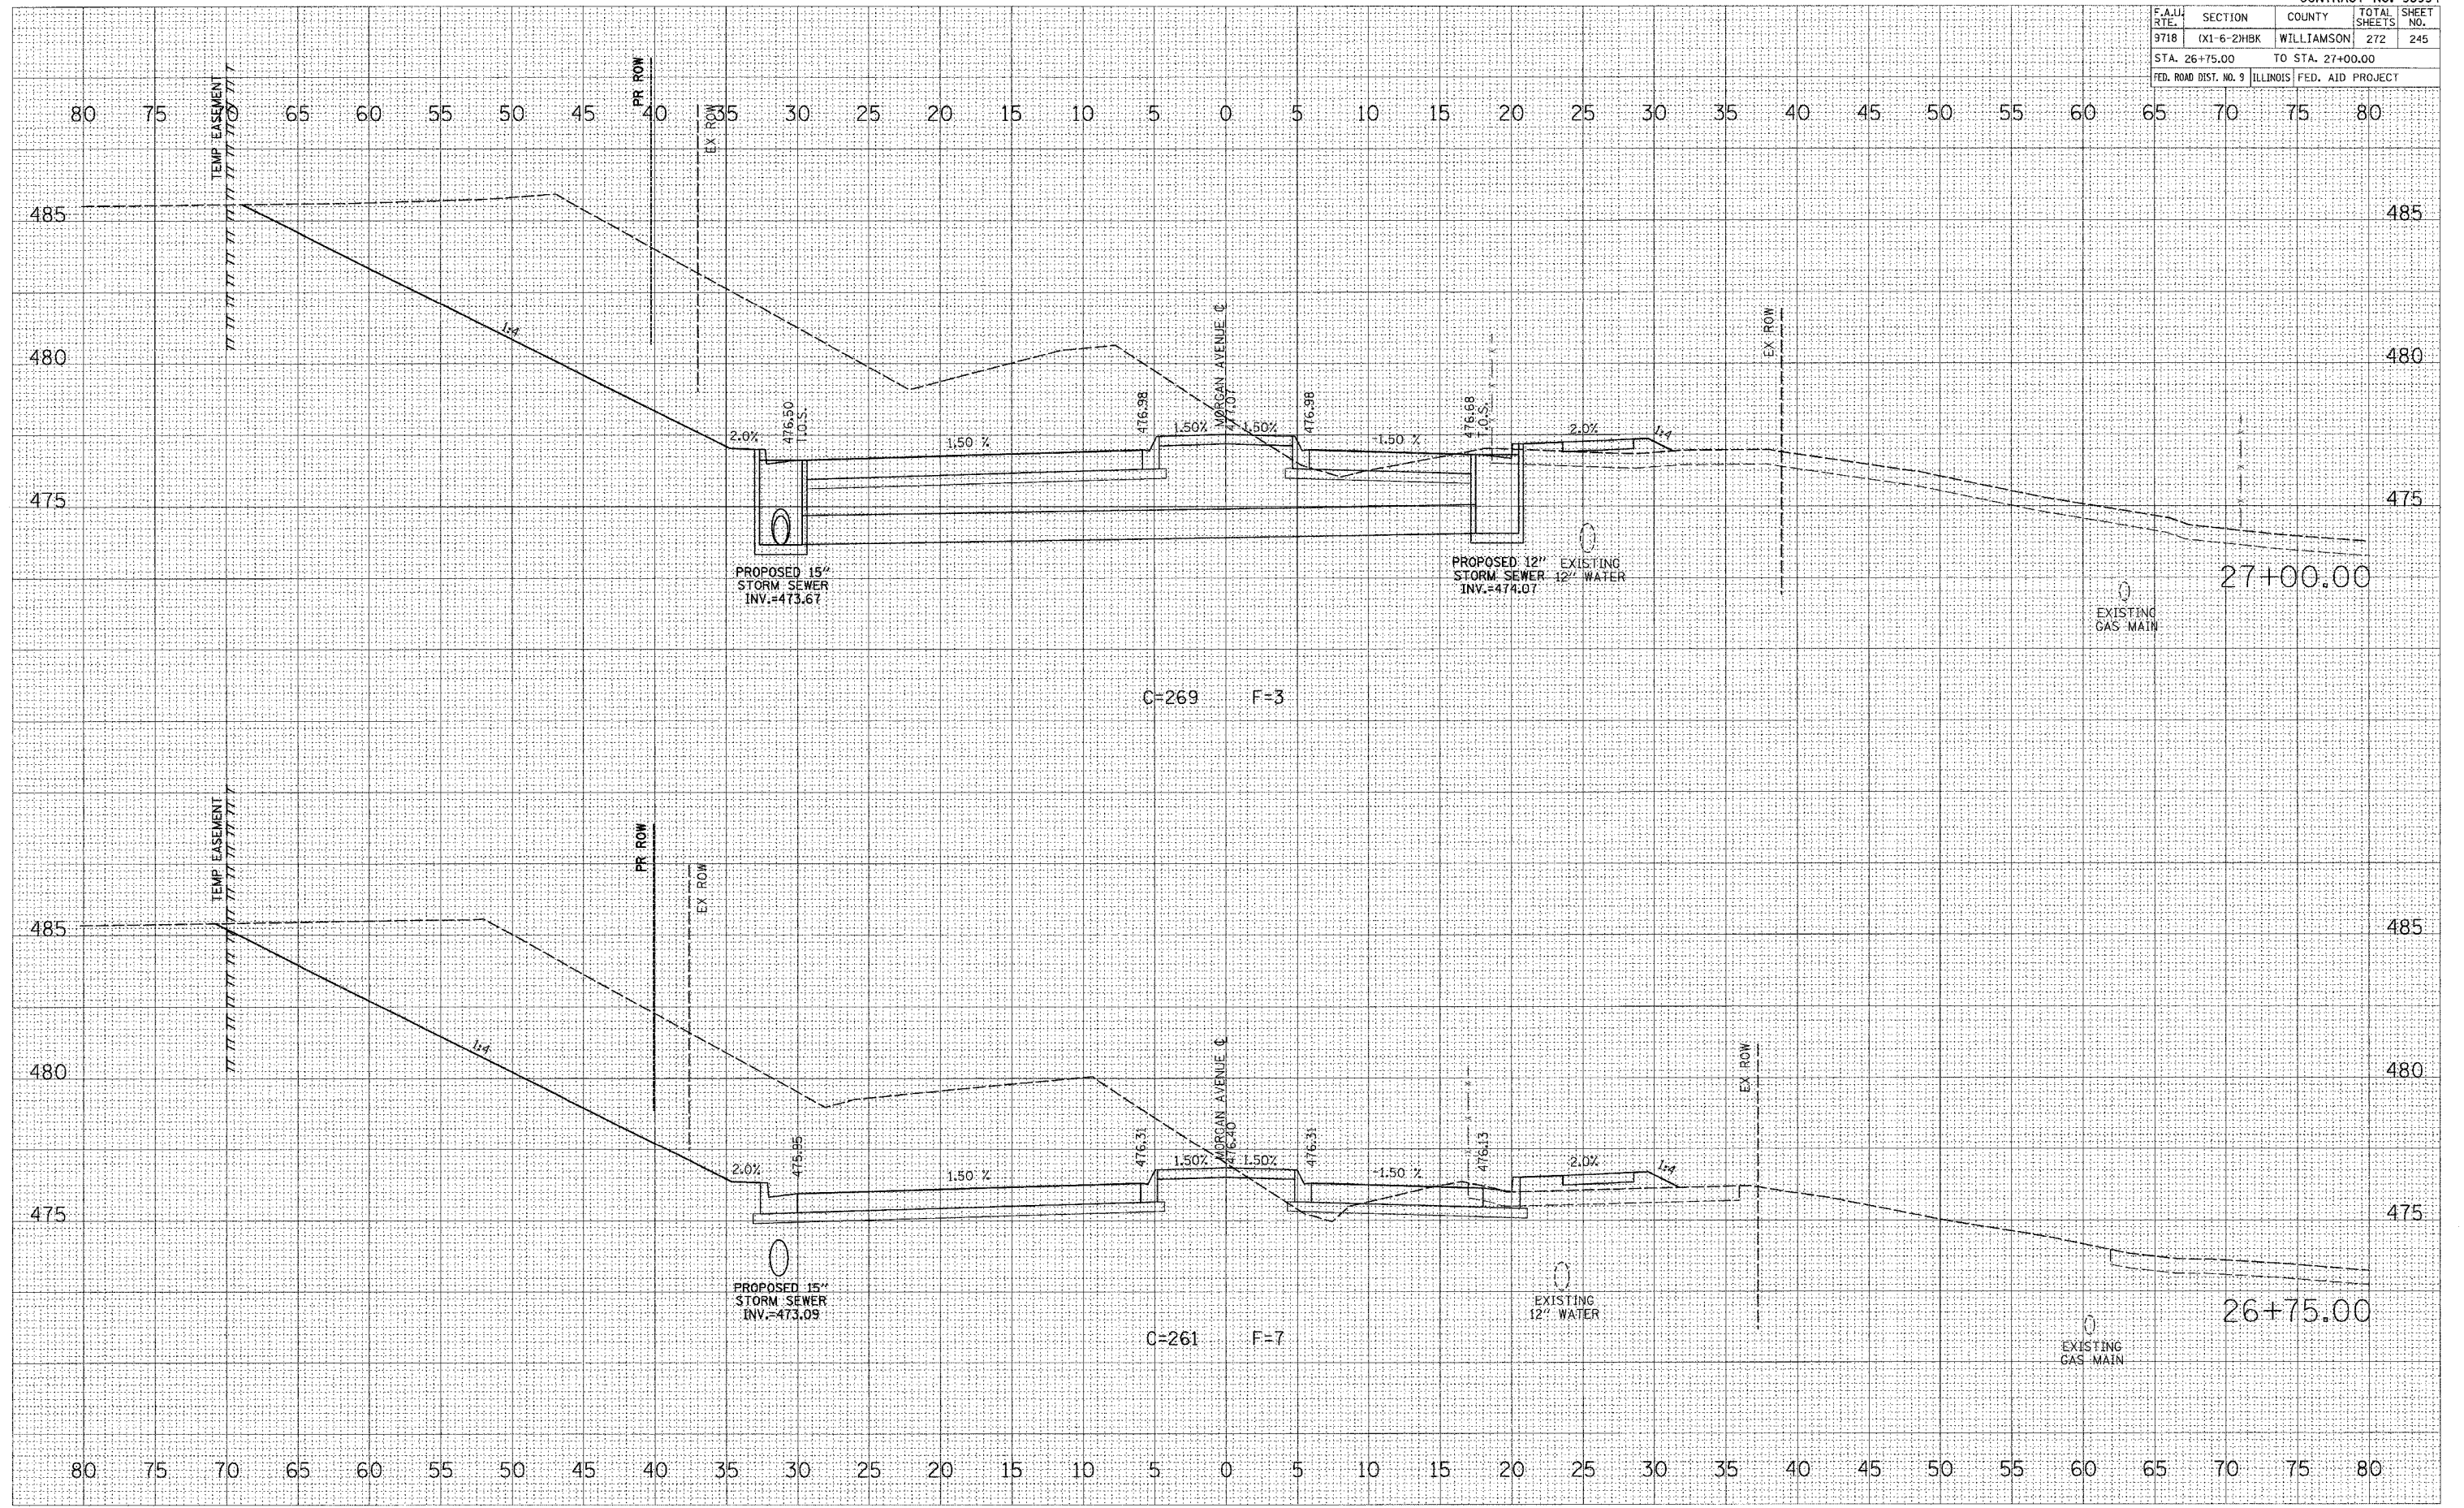

MORGAN AVENUE CROSS SECTIONS