


F.A.U. RTE.	SECTION	COUNTY	TOTAL SHEETS	SHEET NO.
9718	OX1-6-2HBK	WILLIAMSON	272	247
STA. 27+75.00		TO STA. 28+00.00		
FED. ROAD DIST. NO. 9		ILLINOIS		FED. AID PROJECT

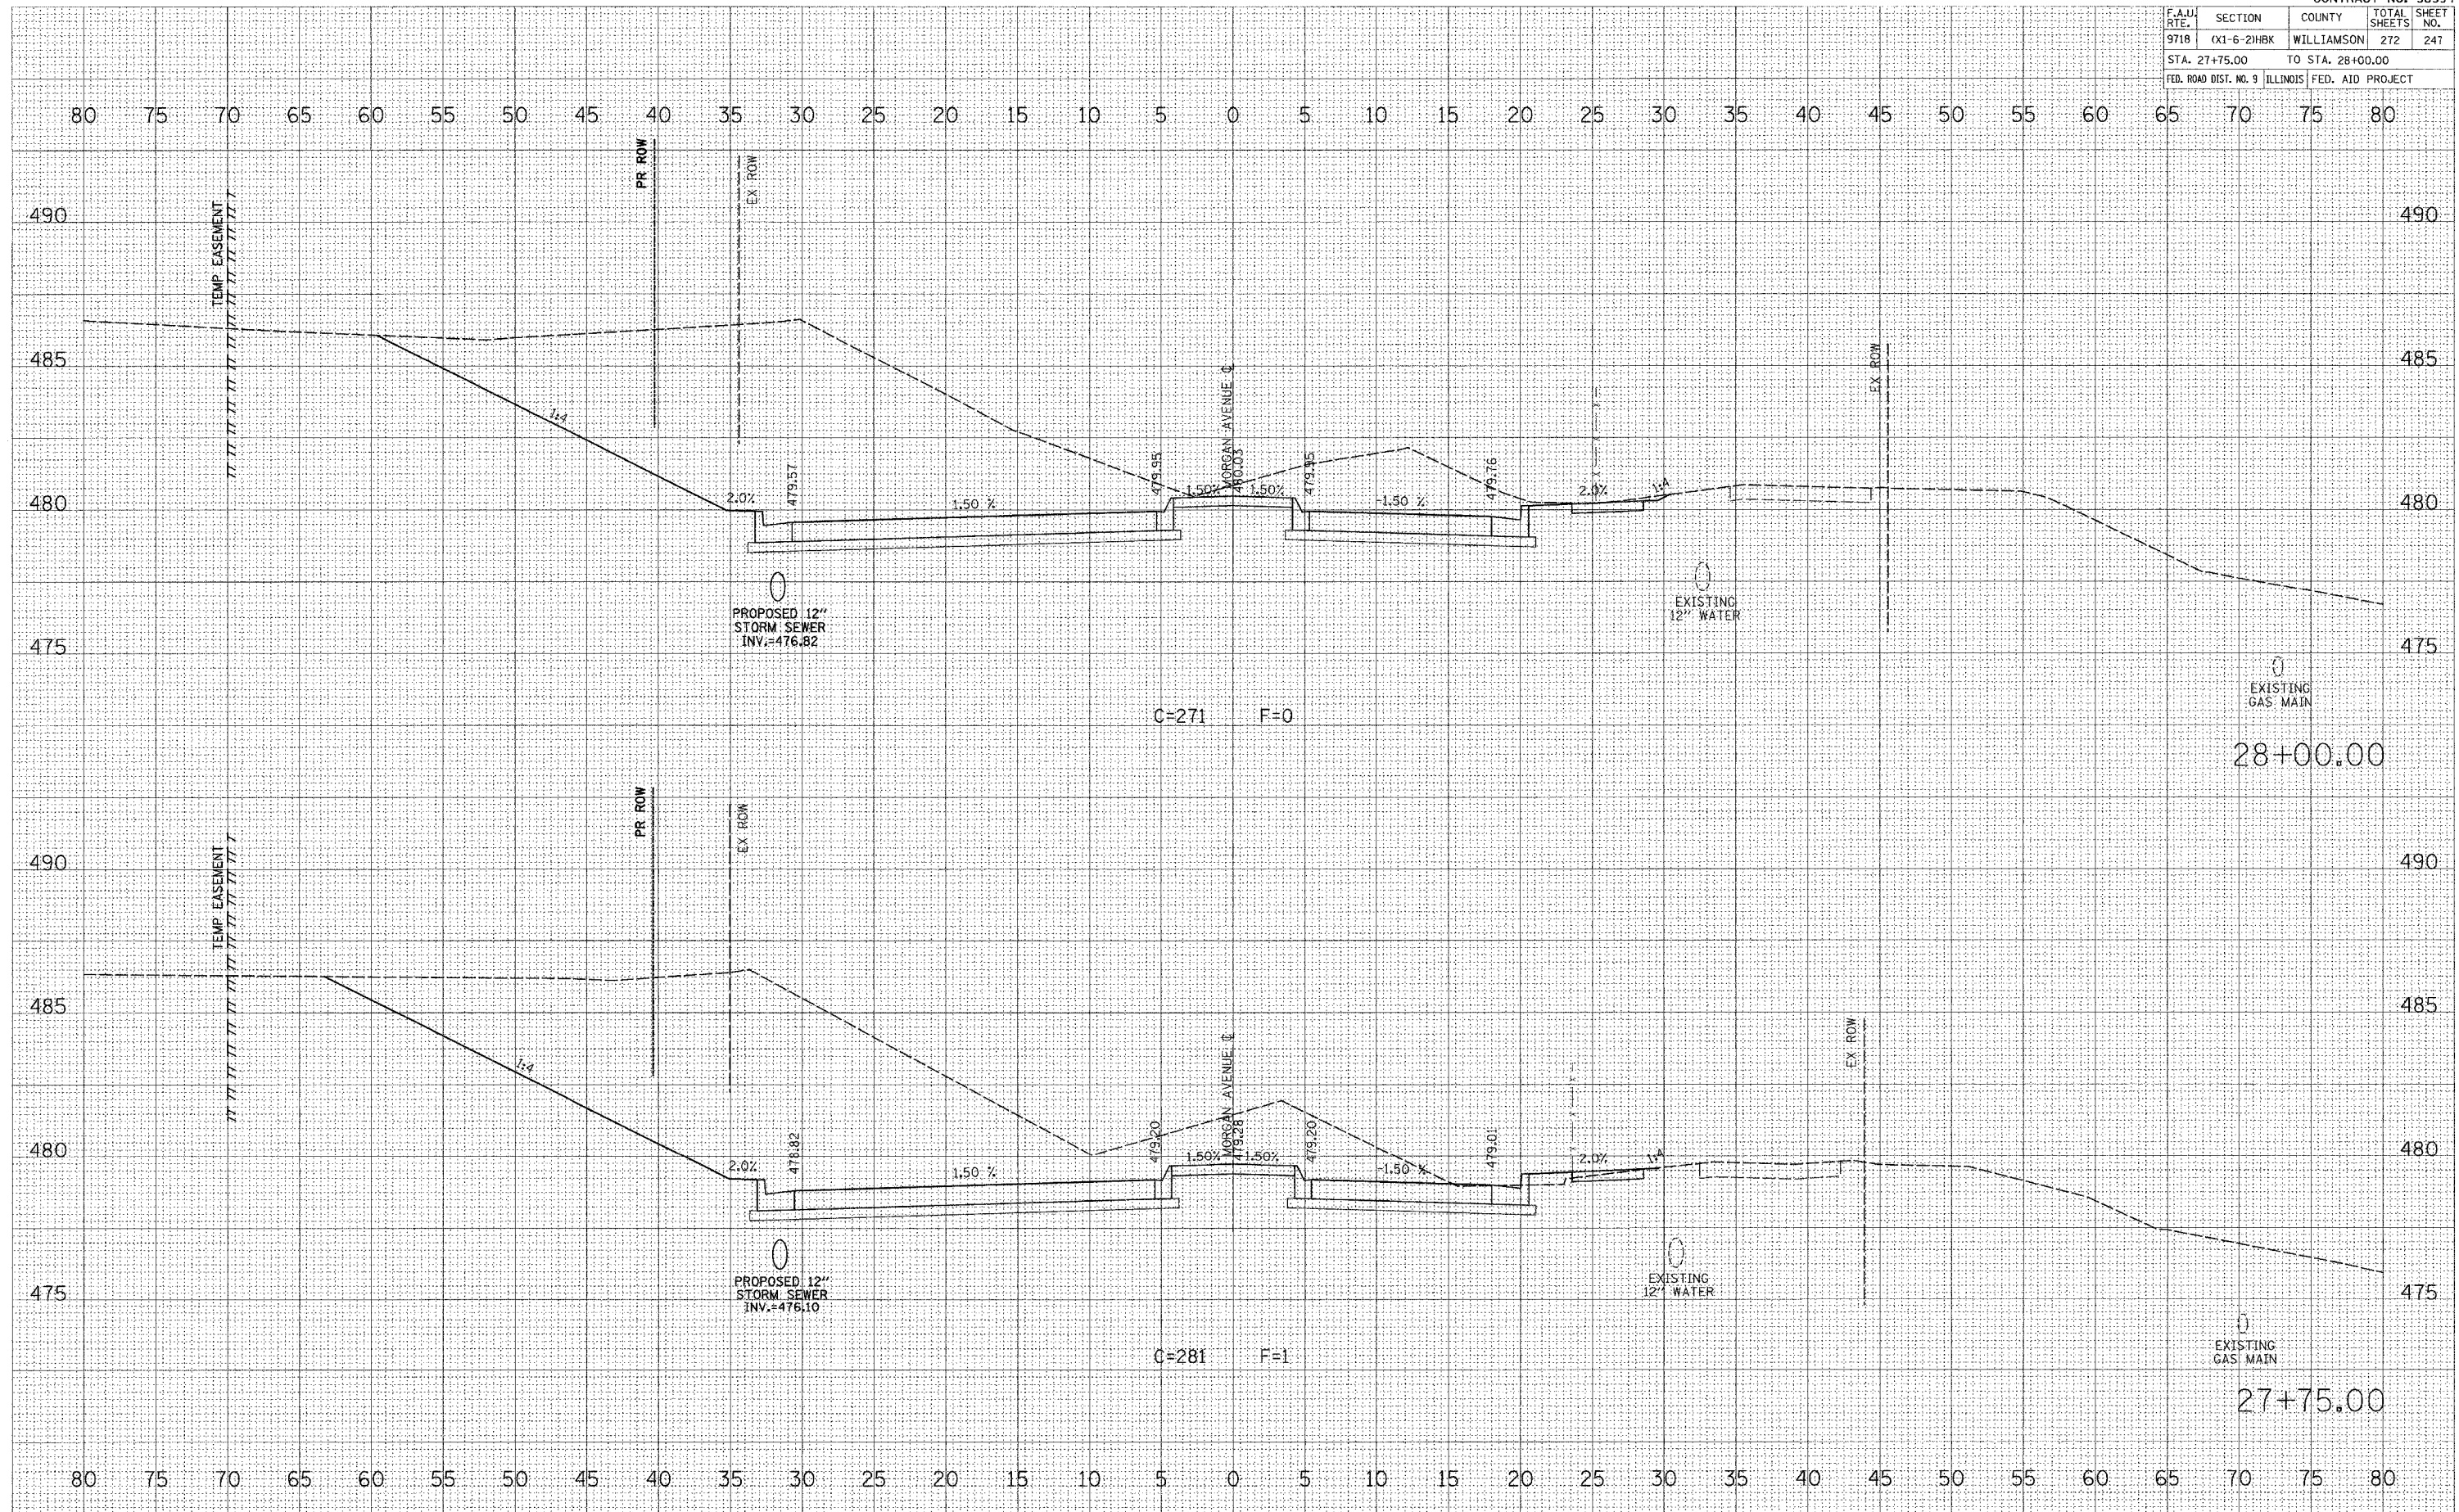

FINAL SURVEYED BY DATE
 SURVEYED BY DATE
 NOTE BOOK NO.
 TEMPLATE NO.
 AREAS CHECKED

ORIGINAL SURVEYED BY DATE
 SURVEYED BY DATE
 NOTE BOOK NO.
 TEMPLATE NO.
 AREAS CHECKED

PLOT DATE = 3/20/2007
 FILE NAME = P:\048680.dgn
 PLOT SCALE = 5:0000 / IN.
 USER NAME = dclear