


F.A.U. RTE.	SECTION	COUNTY	TOTAL SHEETS	SHEET NO.
9718	(X1-6-2)HBK	WILLIAMSON	272	249
STA. 28+75.00 TO STA. 29+00.00				
FED. ROAD DIST. NO. 9 ILLINOIS		FED. AID PROJECT		

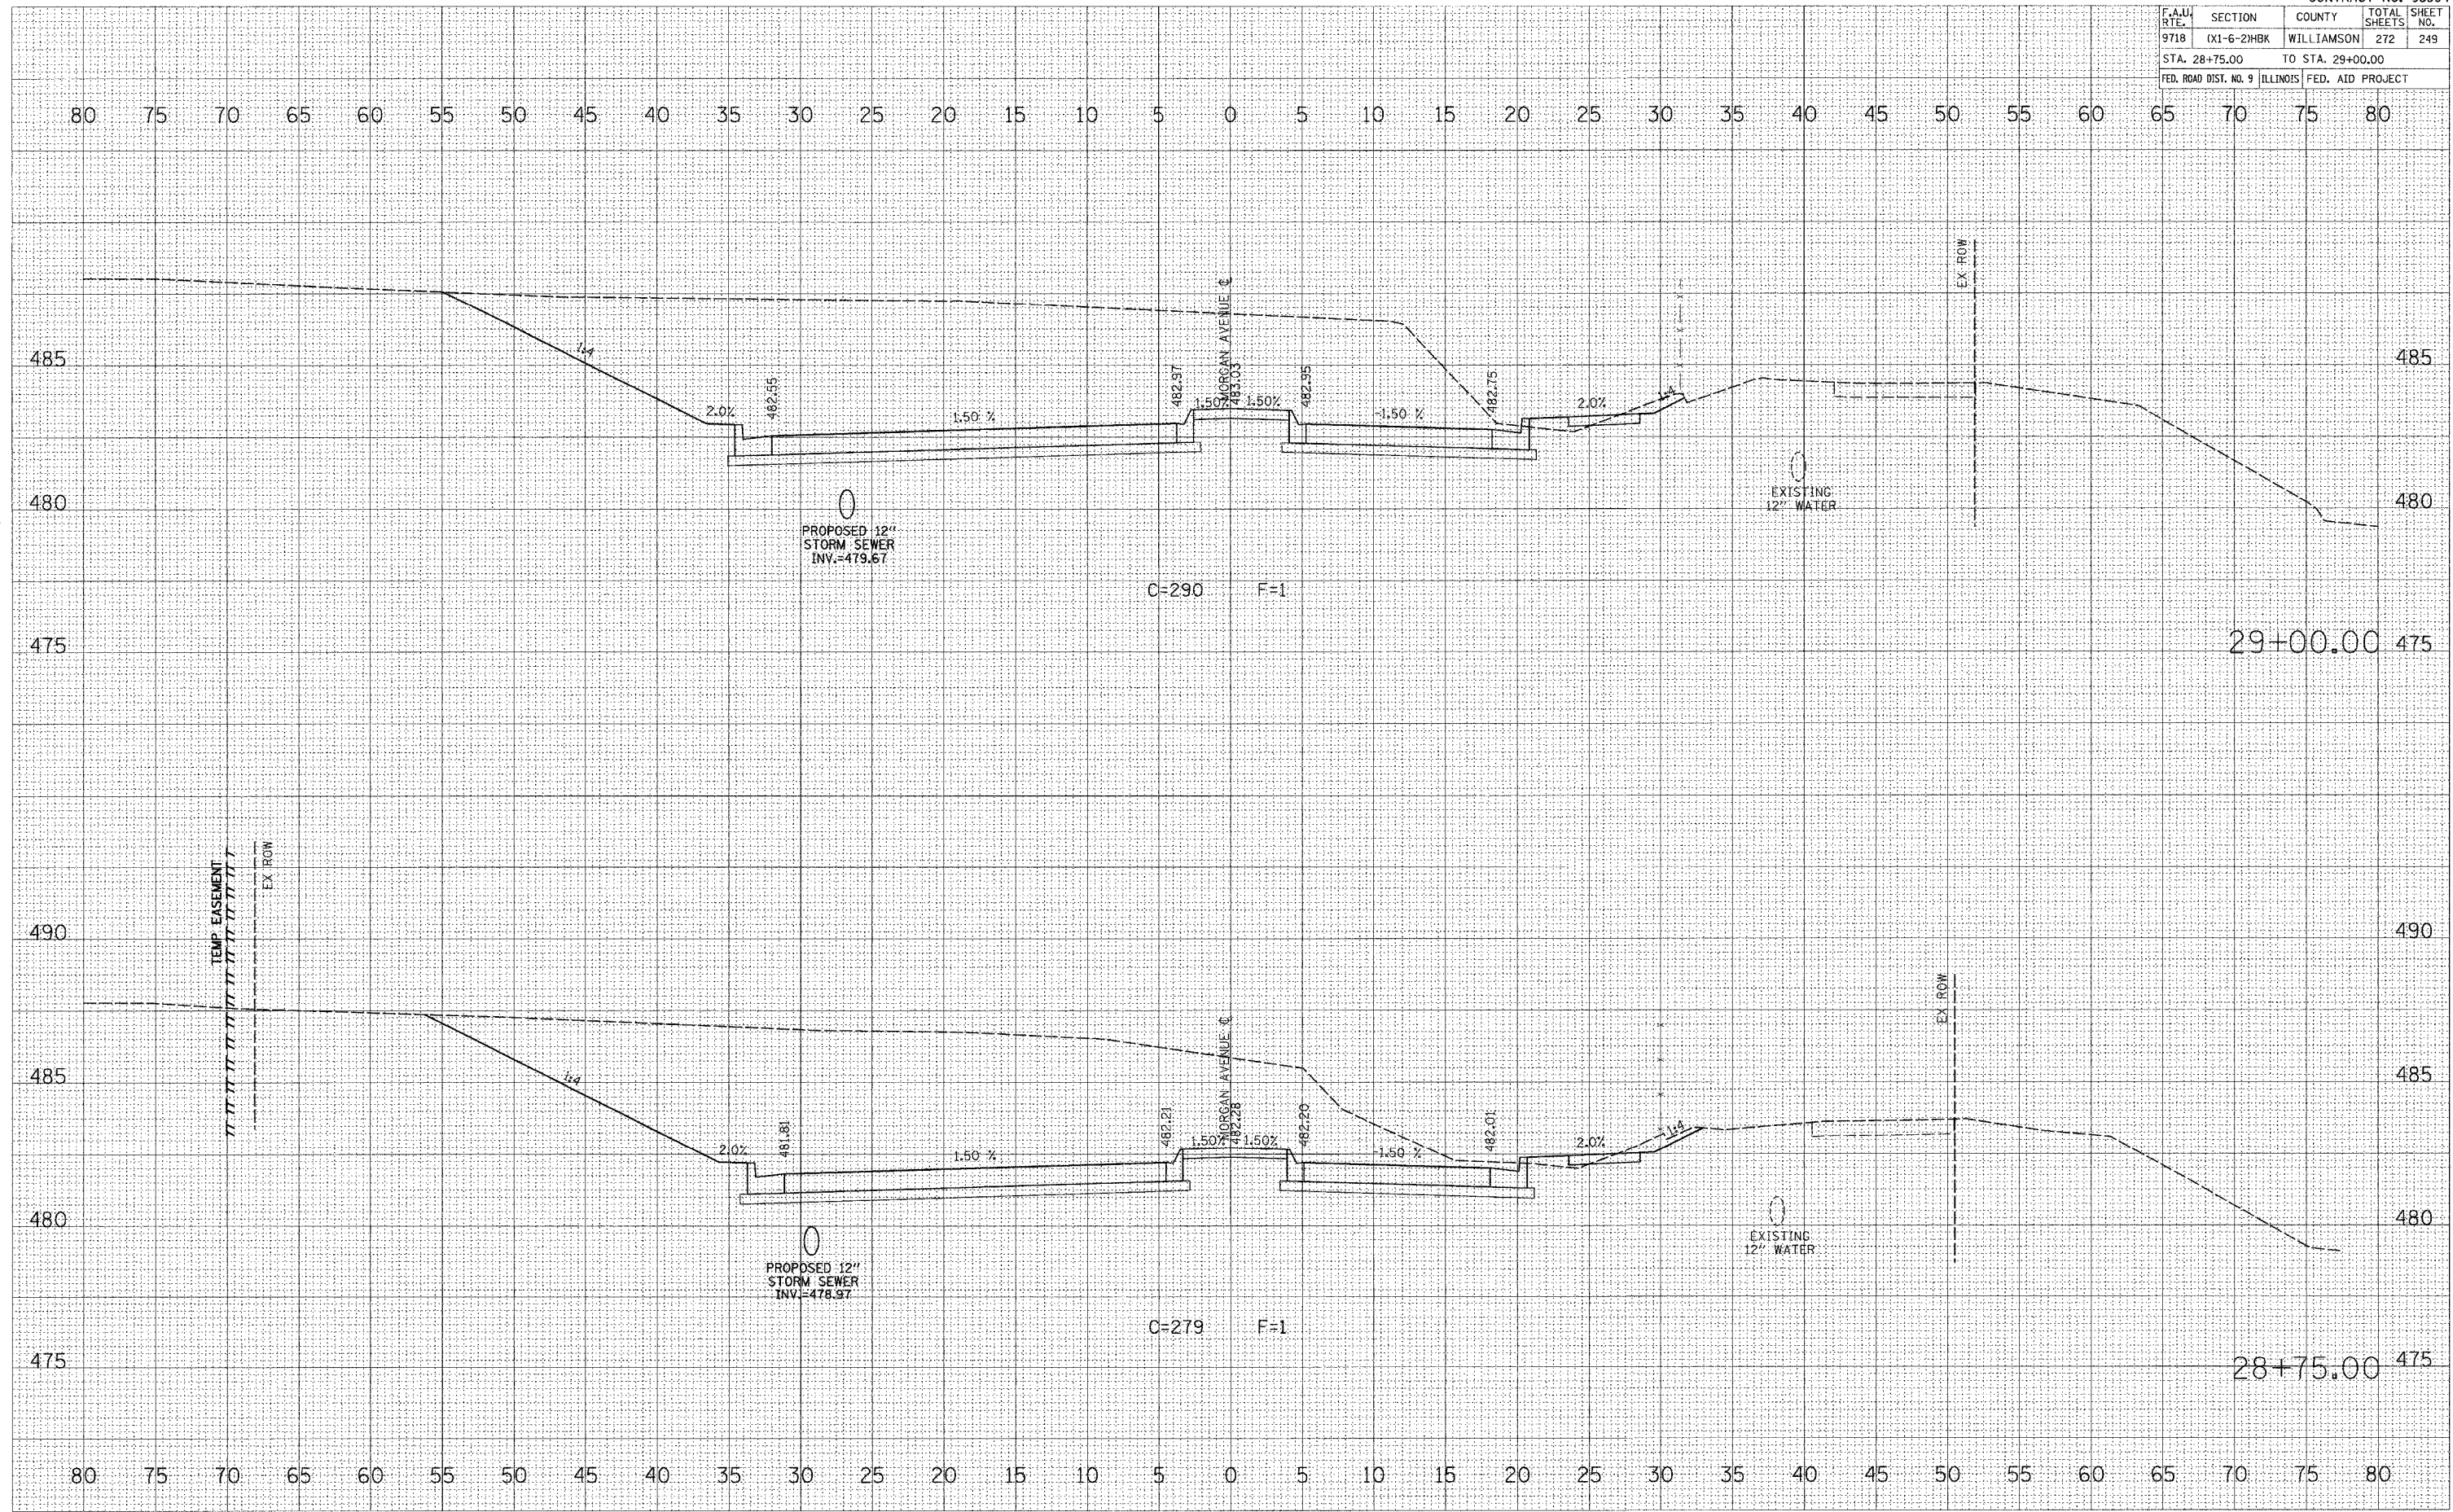

MORGAN AVENUE CROSS SECTIONS

DATE: \_\_\_\_\_ BY: \_\_\_\_\_  
 SURVEYED: \_\_\_\_\_  
 SURVEY: \_\_\_\_\_  
 TEMPLATE: \_\_\_\_\_  
 NOTE BOOK: \_\_\_\_\_  
 AREAS CHECKED: \_\_\_\_\_

DATE: \_\_\_\_\_ BY: \_\_\_\_\_  
 SURVEYED: \_\_\_\_\_  
 SURVEY: \_\_\_\_\_  
 TEMPLATE: \_\_\_\_\_  
 NOTE BOOK: \_\_\_\_\_  
 AREAS CHECKED: \_\_\_\_\_

PLOT DATE = 9/20/2007  
 FILE NAME = P:\446800\98994\446800.mxd  
 PLOT SCALE = 1/8" = 100'  
 USER NAME = jsharner