


CONTRACT NO. 98994				
F.A.U. RTE.	SECTION	COUNTY	TOTAL SHEETS	SHEET NO.
9718	(X1-6-2)HBK	WILLIAMSON	272	252
STA. 30+25.00 TO STA. 30+50.00				
FED. ROAD DIST. NO. 9 ILLINOIS FED. AID PROJECT				

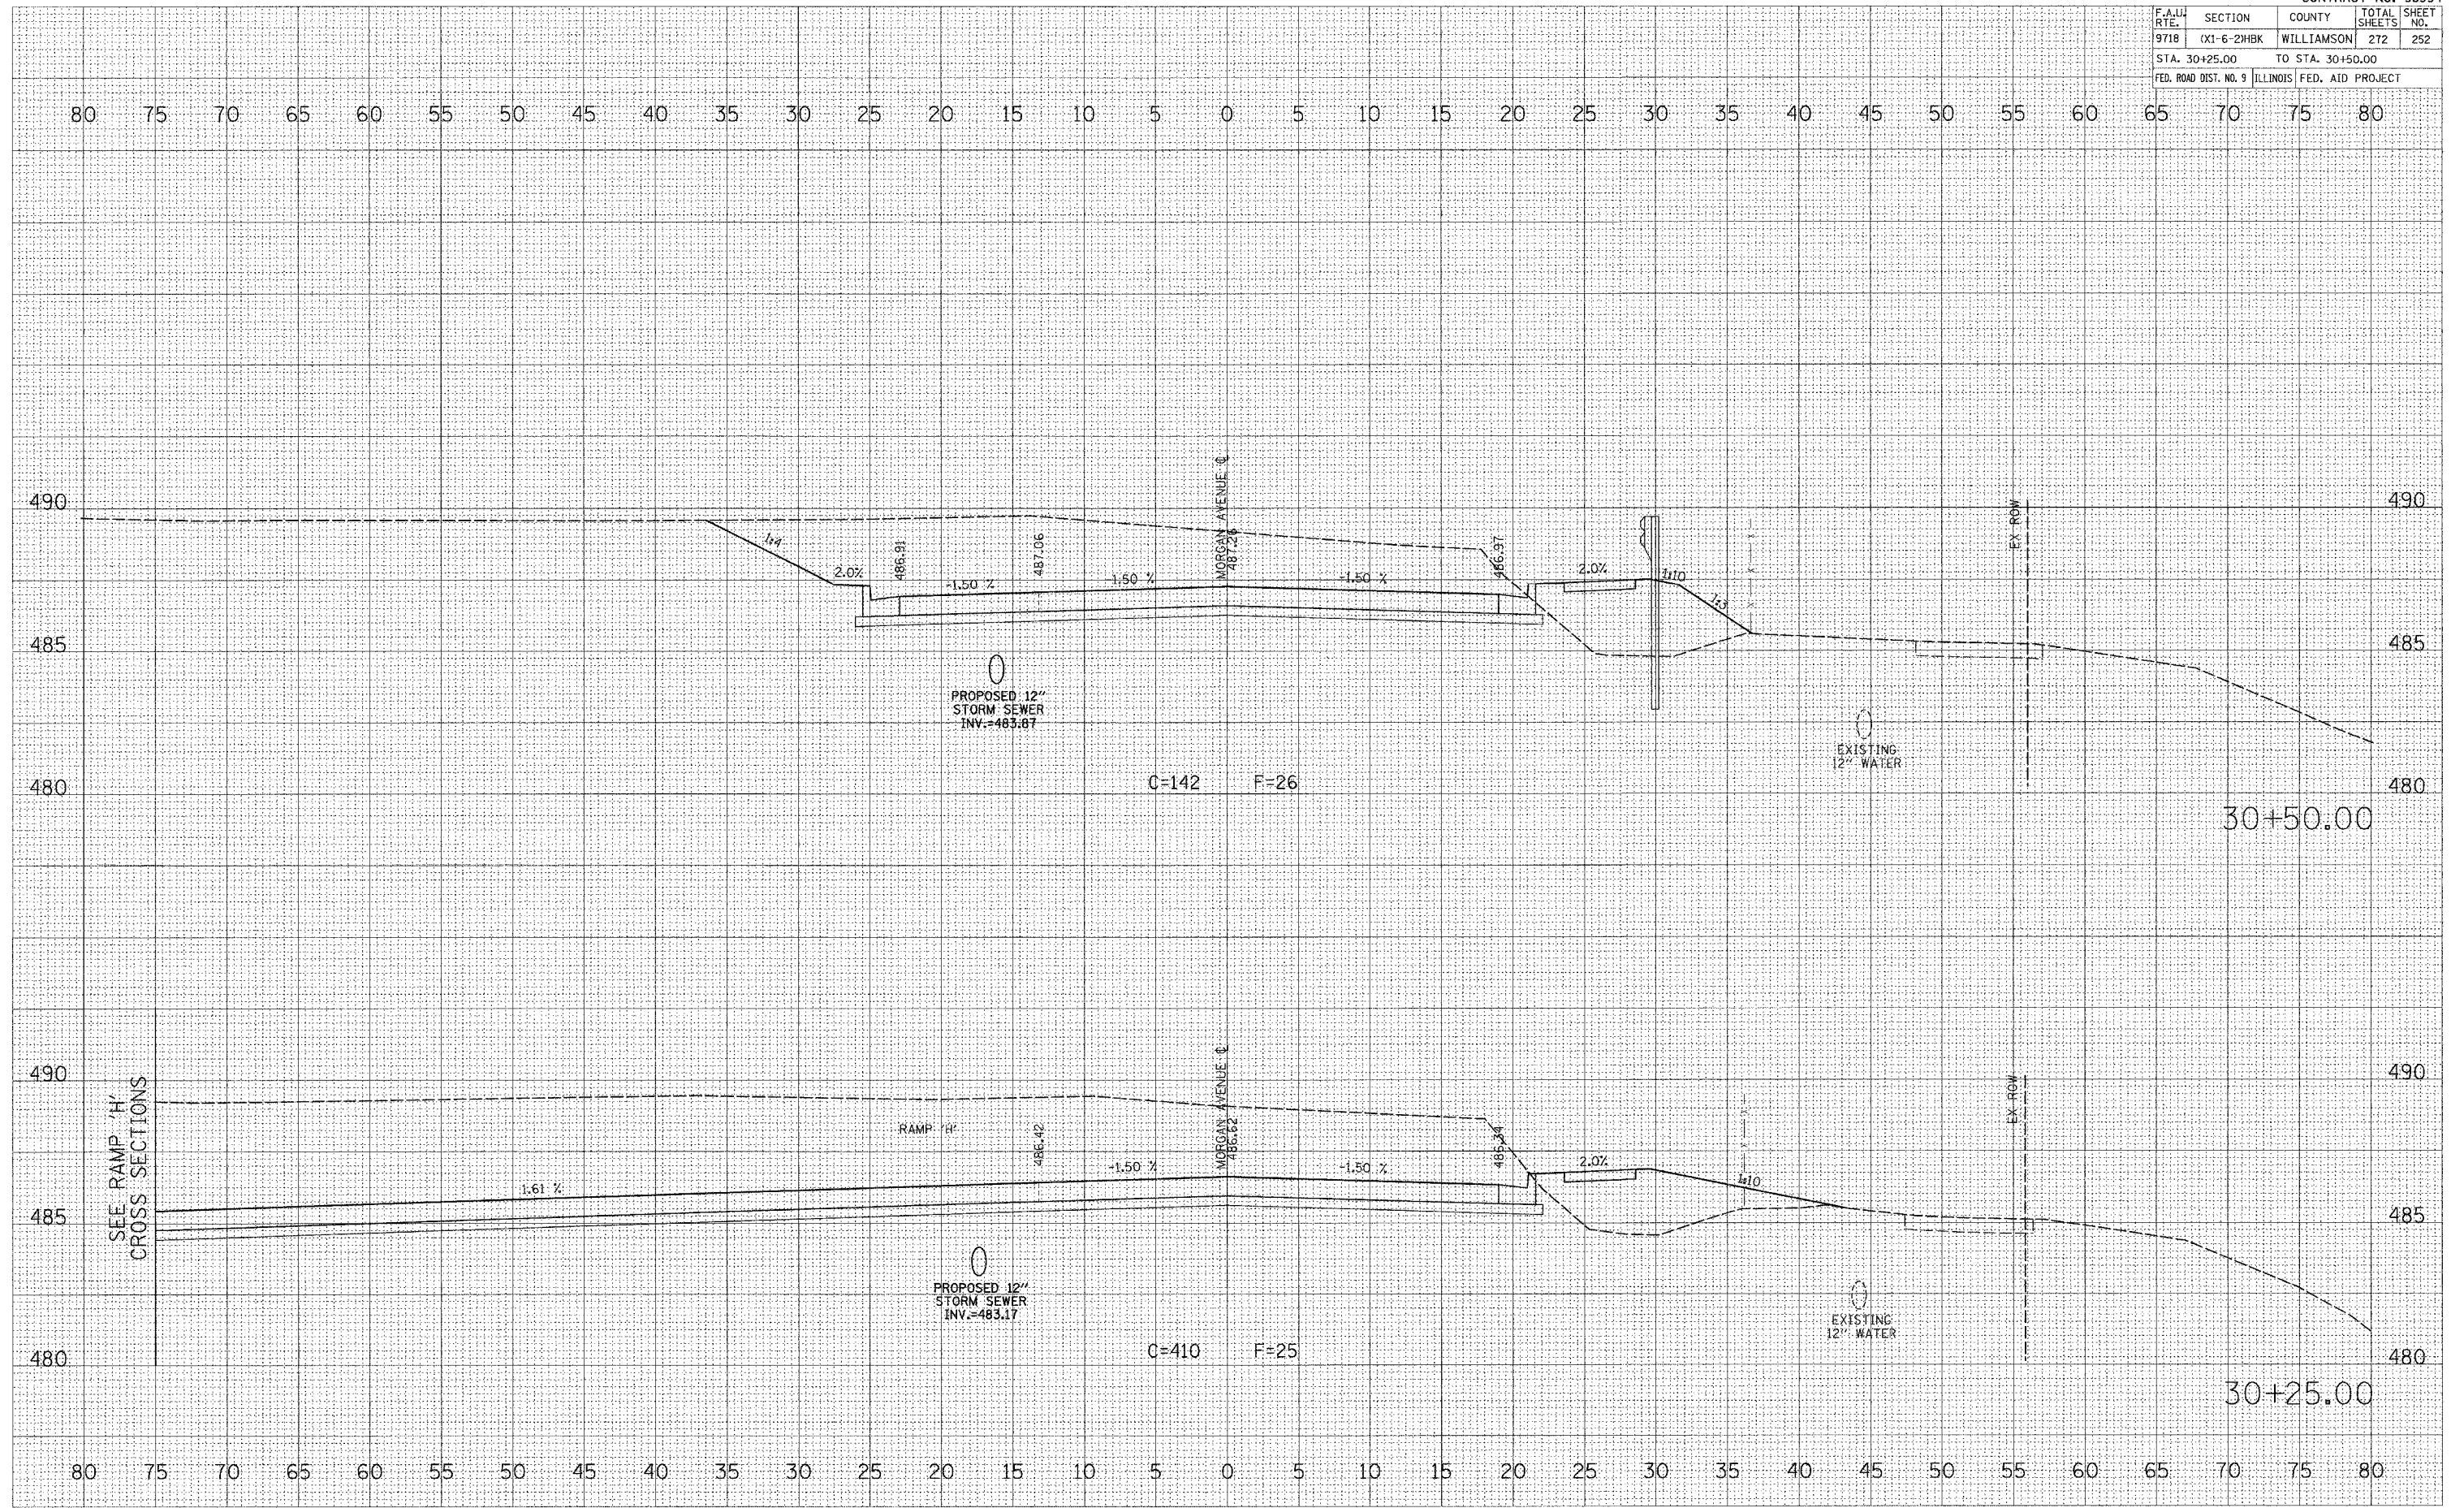

FINAL SURVEY	DATE
SURVEYED	BY
NOTE BOOK	
TEMPLATE	
AREAS CHECKED	

ORIGINAL SURVEY	DATE
SURVEYED	BY
NOTE BOOK	
TEMPLATE	
AREAS CHECKED	

PLOT DATE = 3/20/2007
 FILE NAME = P:\V\62500.dgn
 PLOT SCALE = 1/8" = 100'-0"
 USER NAME = jharrar