


CONTRACT NO. 98994				
F.A.U. RTE.	SECTION	COUNTY	TOTAL SHEETS	SHEET NO.
9718	0X1-6-2HBK	WILLIAMSON	272	253
STA. 30+75.00		TO STA. 31+00.00		
FED. ROAD DIST. NO. 9		ILLINOIS FED. AID PROJECT		

DATE	
BT	
FINAL SURVEY	
NOTE BOOK	
AREAS CHECKED	
NO.	

DATE	
BT	
ORIGINAL SURVEY	
NOTE BOOK	
AREAS CHECKED	
NO.	

PLOT DATE = 3/30/2007
 FILE NAME = F:\048600\048600.mxd
 PLOT SCALE = 1/8" = 1'-0"
 USER NAME = dcrainor

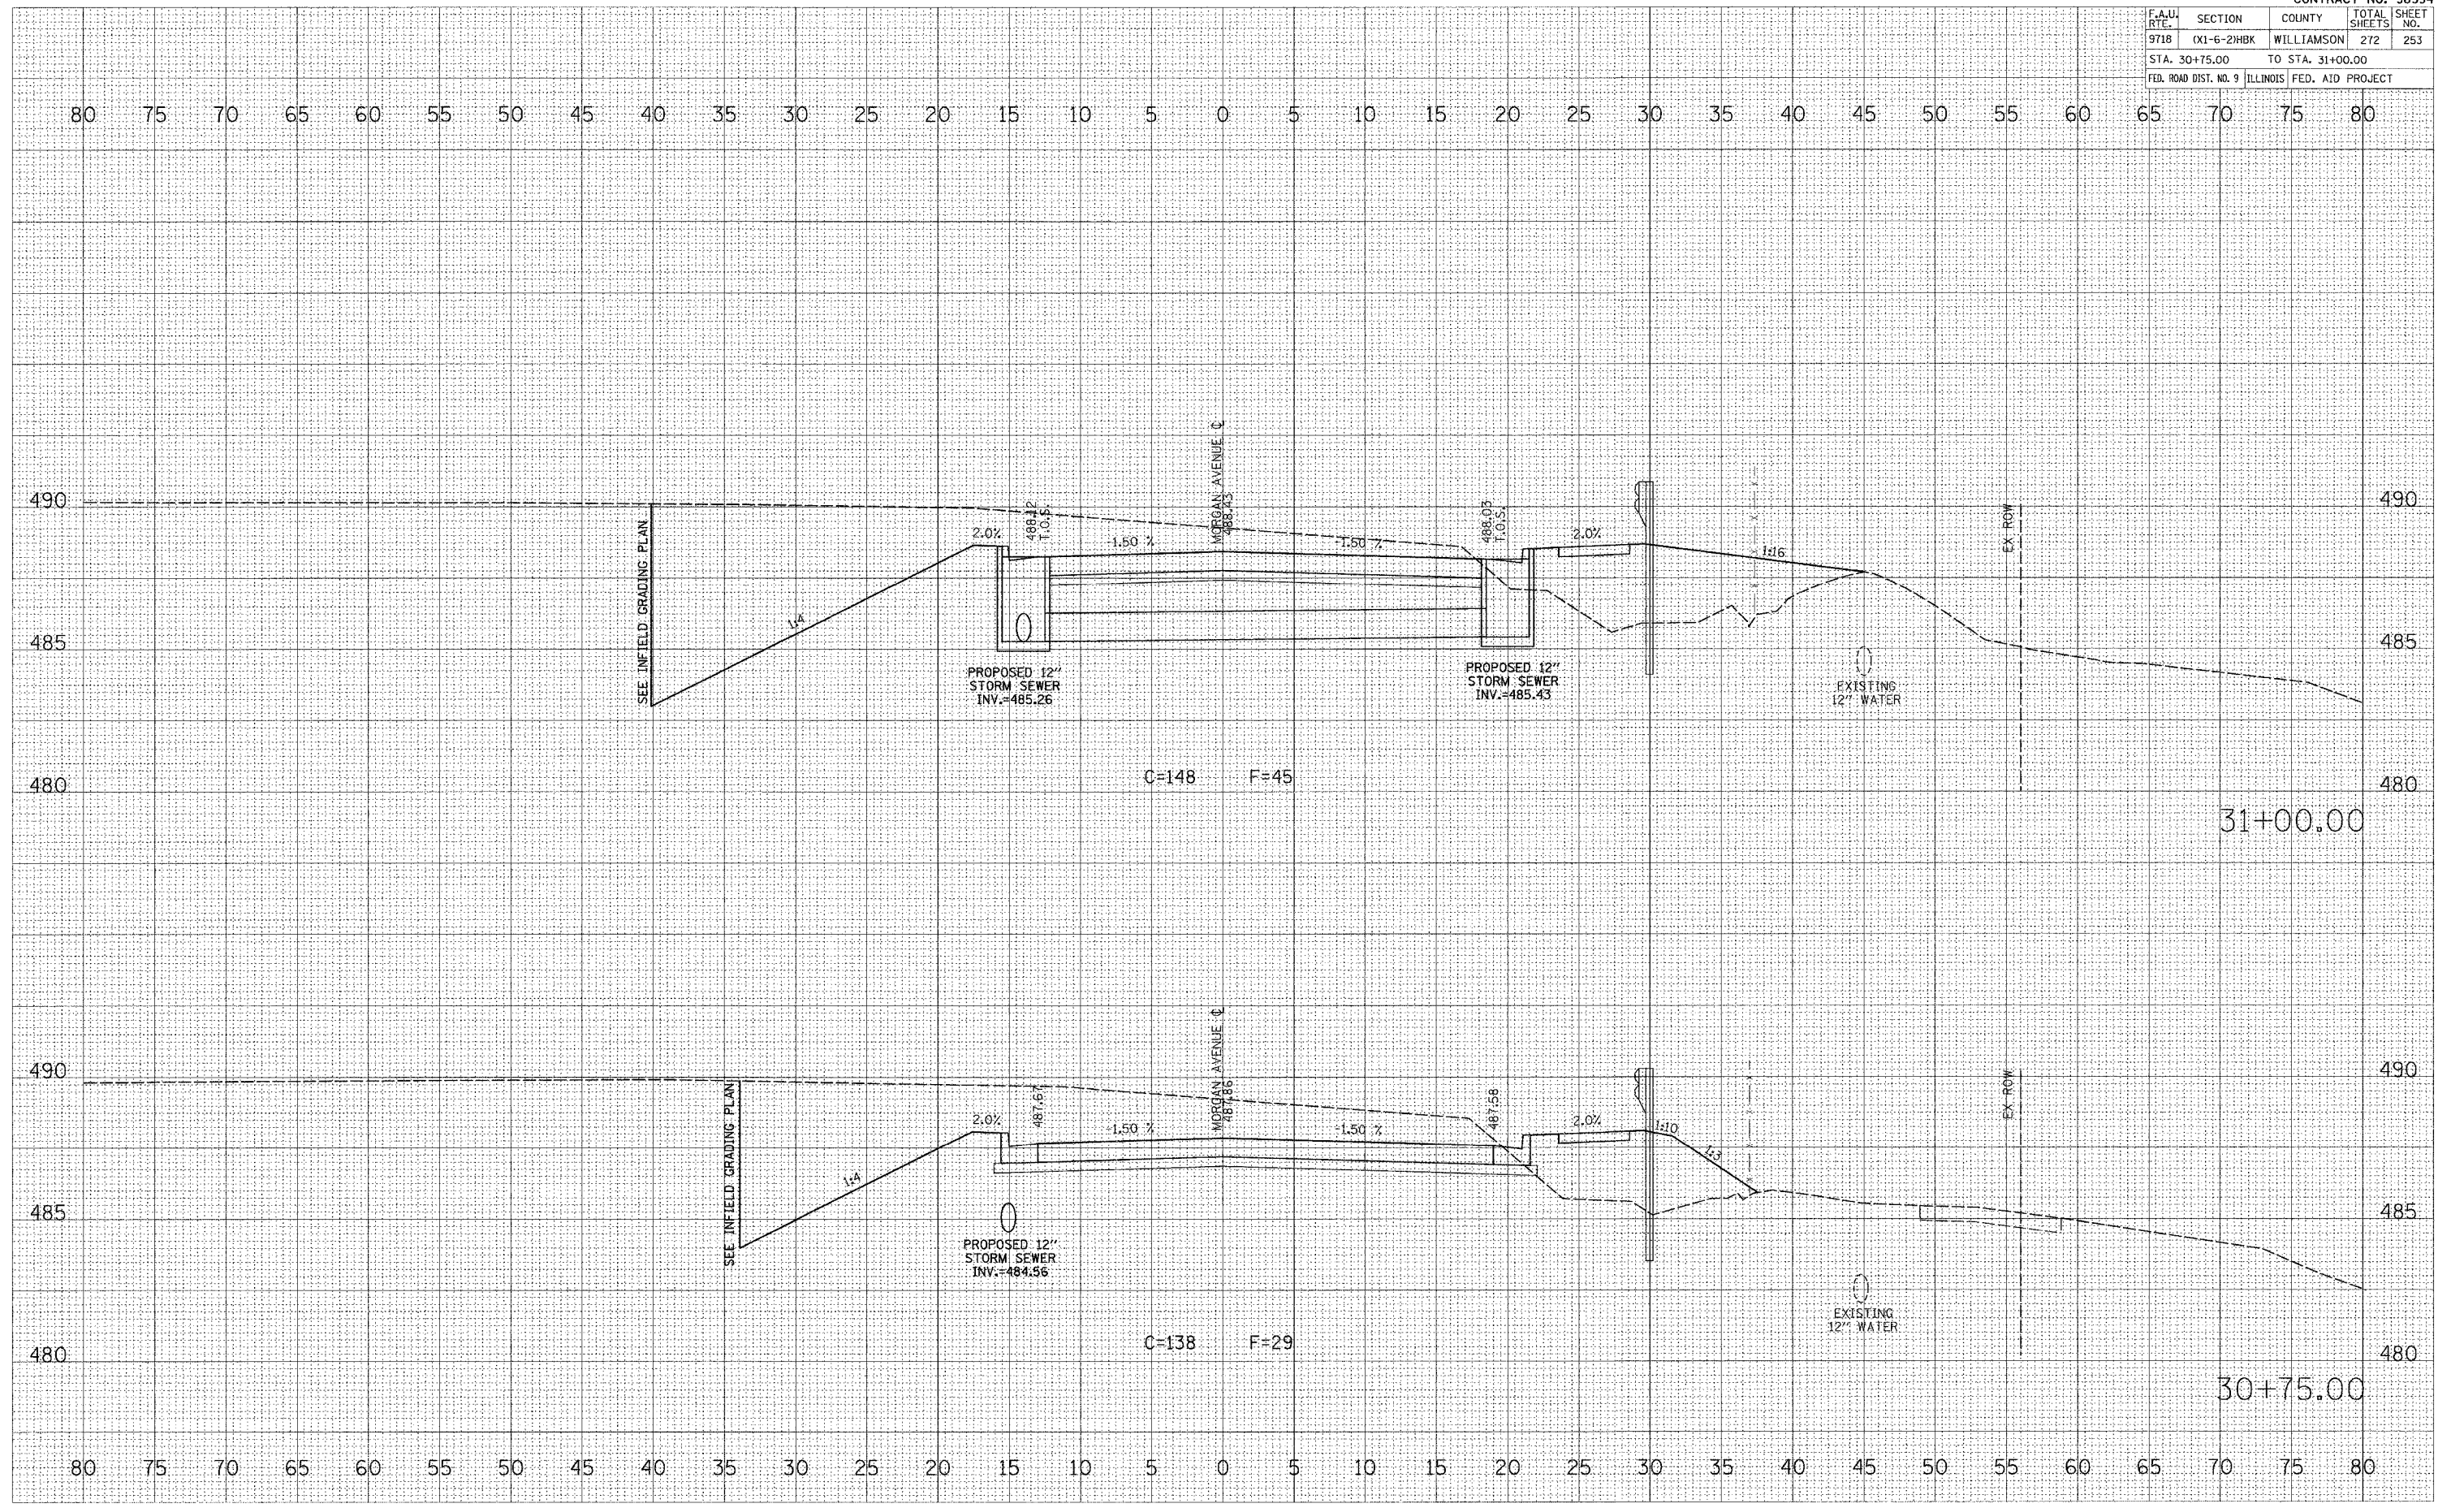

MORGAN AVENUE CROSS SECTIONS