


CONTRACT NO. 98994				
F.A.U. RT.	SECTION	COUNTY	TOTAL SHEETS	SHEET NO.
9718	(X1-6-2)HBK	WILLIAMSON	272	270
STA. 41+25.00		TO STA. 41+50.00		
FED. ROAD DIST. NO. 9		ILLINOIS FED. AID PROJECT		

DATE: _____ BY: _____
 SURVEYED: _____
 PLOTTED: _____
 NOTE BOOK: _____
 AREAS CHECKED: _____

DATE: _____ BY: _____
 SURVEYED: _____
 PLOTTED: _____
 NOTE BOOK: _____
 AREAS CHECKED: _____

PLOT DATE = 2/20/2007
 FILE NAME = P:\24868\24868.dgn
 PLOT SCALE = 5.0000 / 1" = 100'-0"
 USER NAME = chesmar

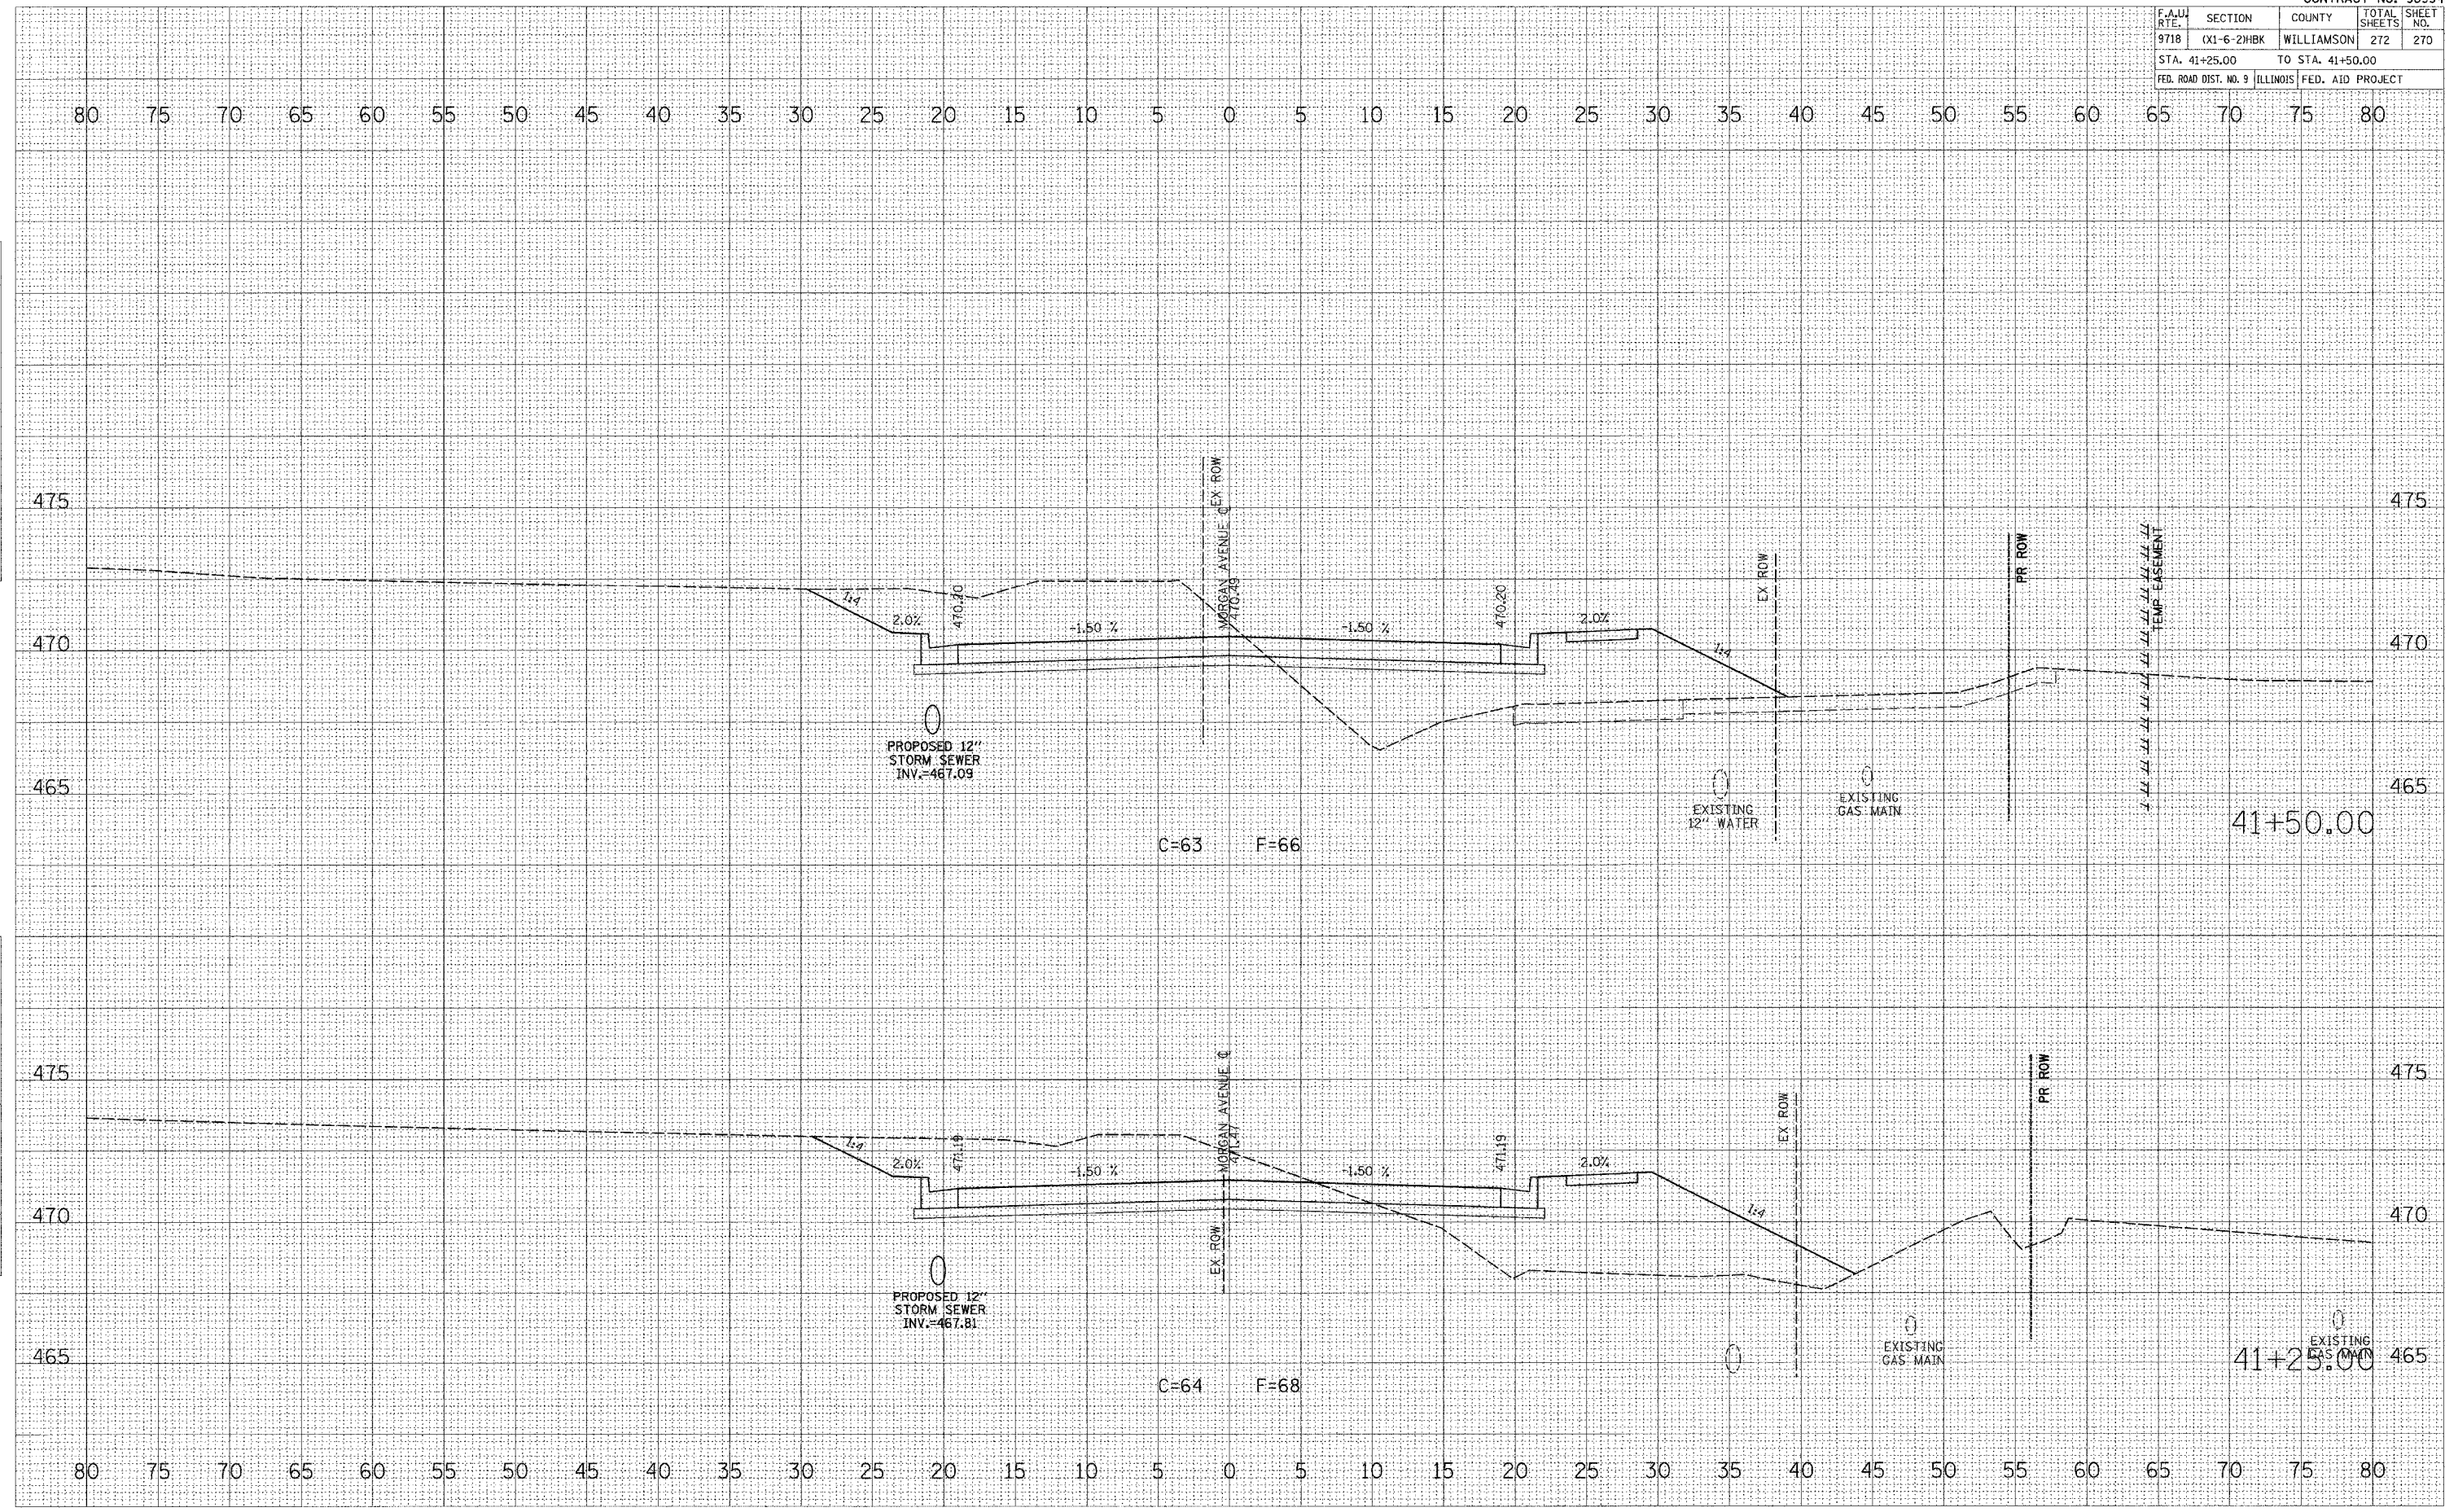

MORGAN AVENUE CROSS SECTIONS