
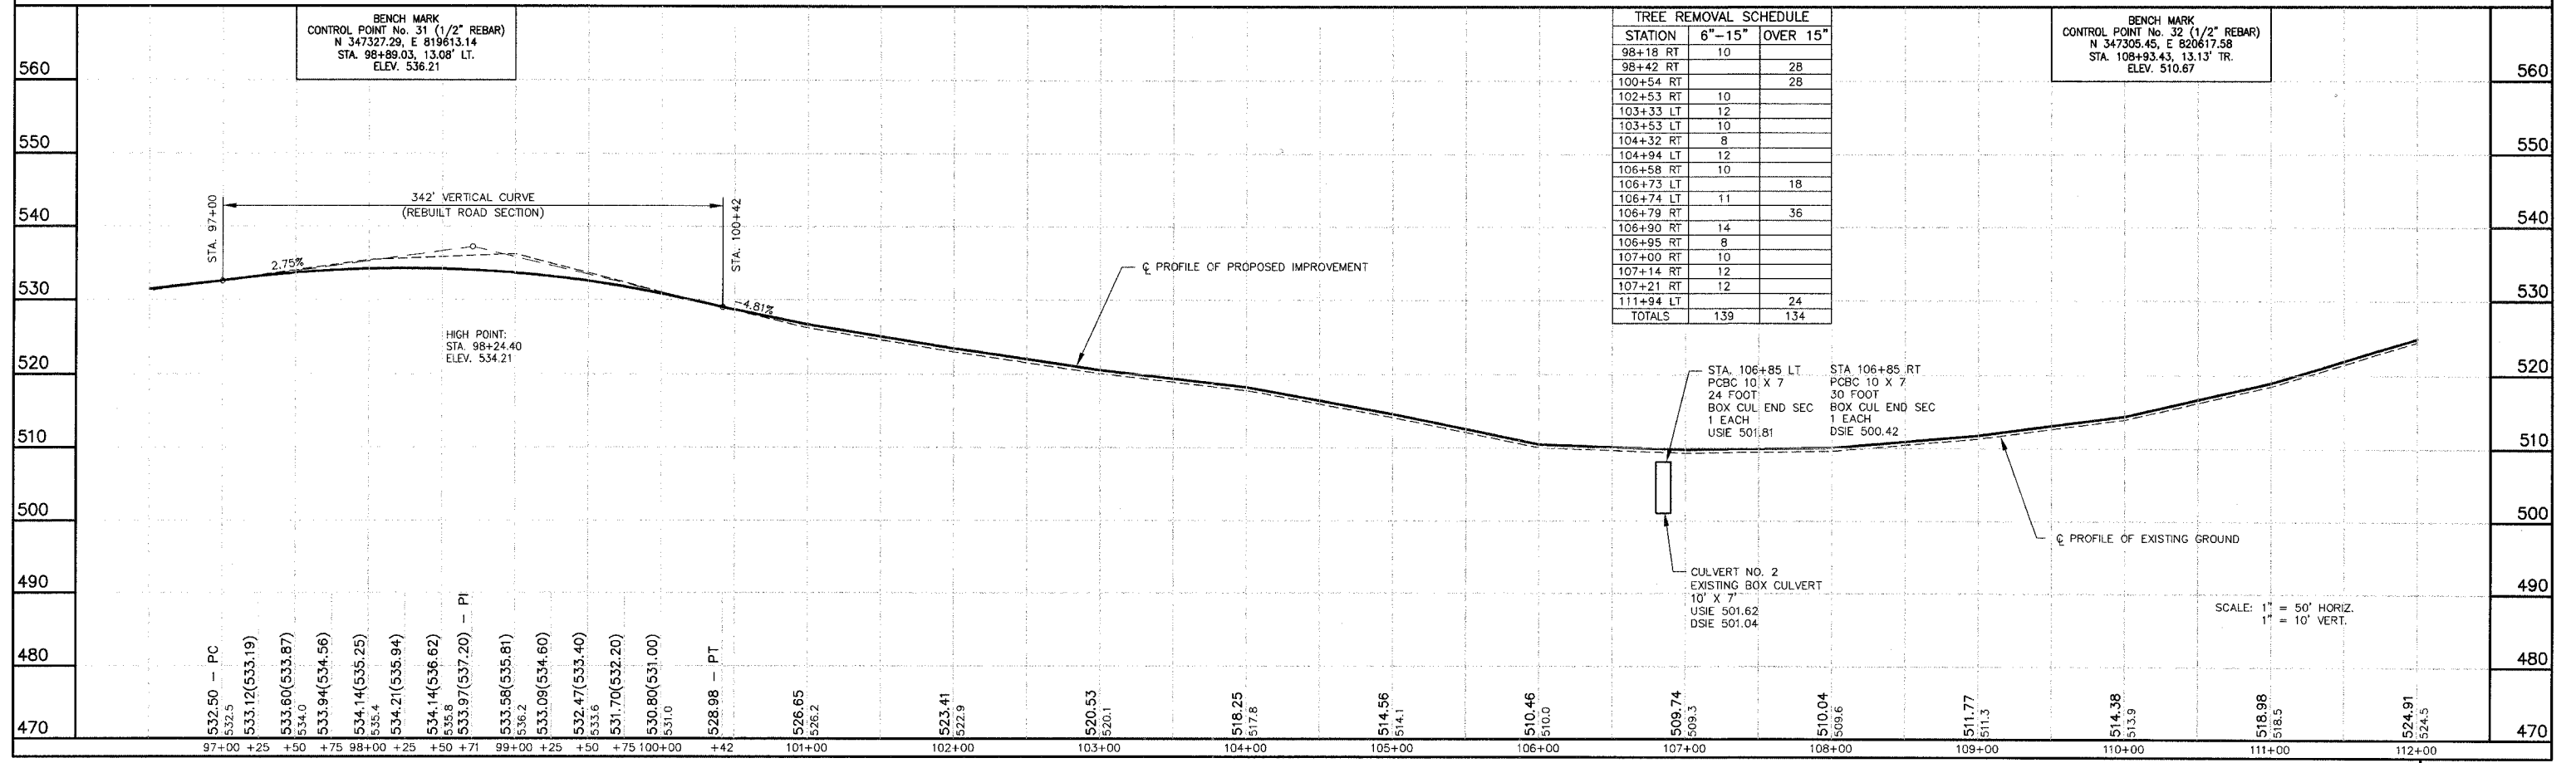
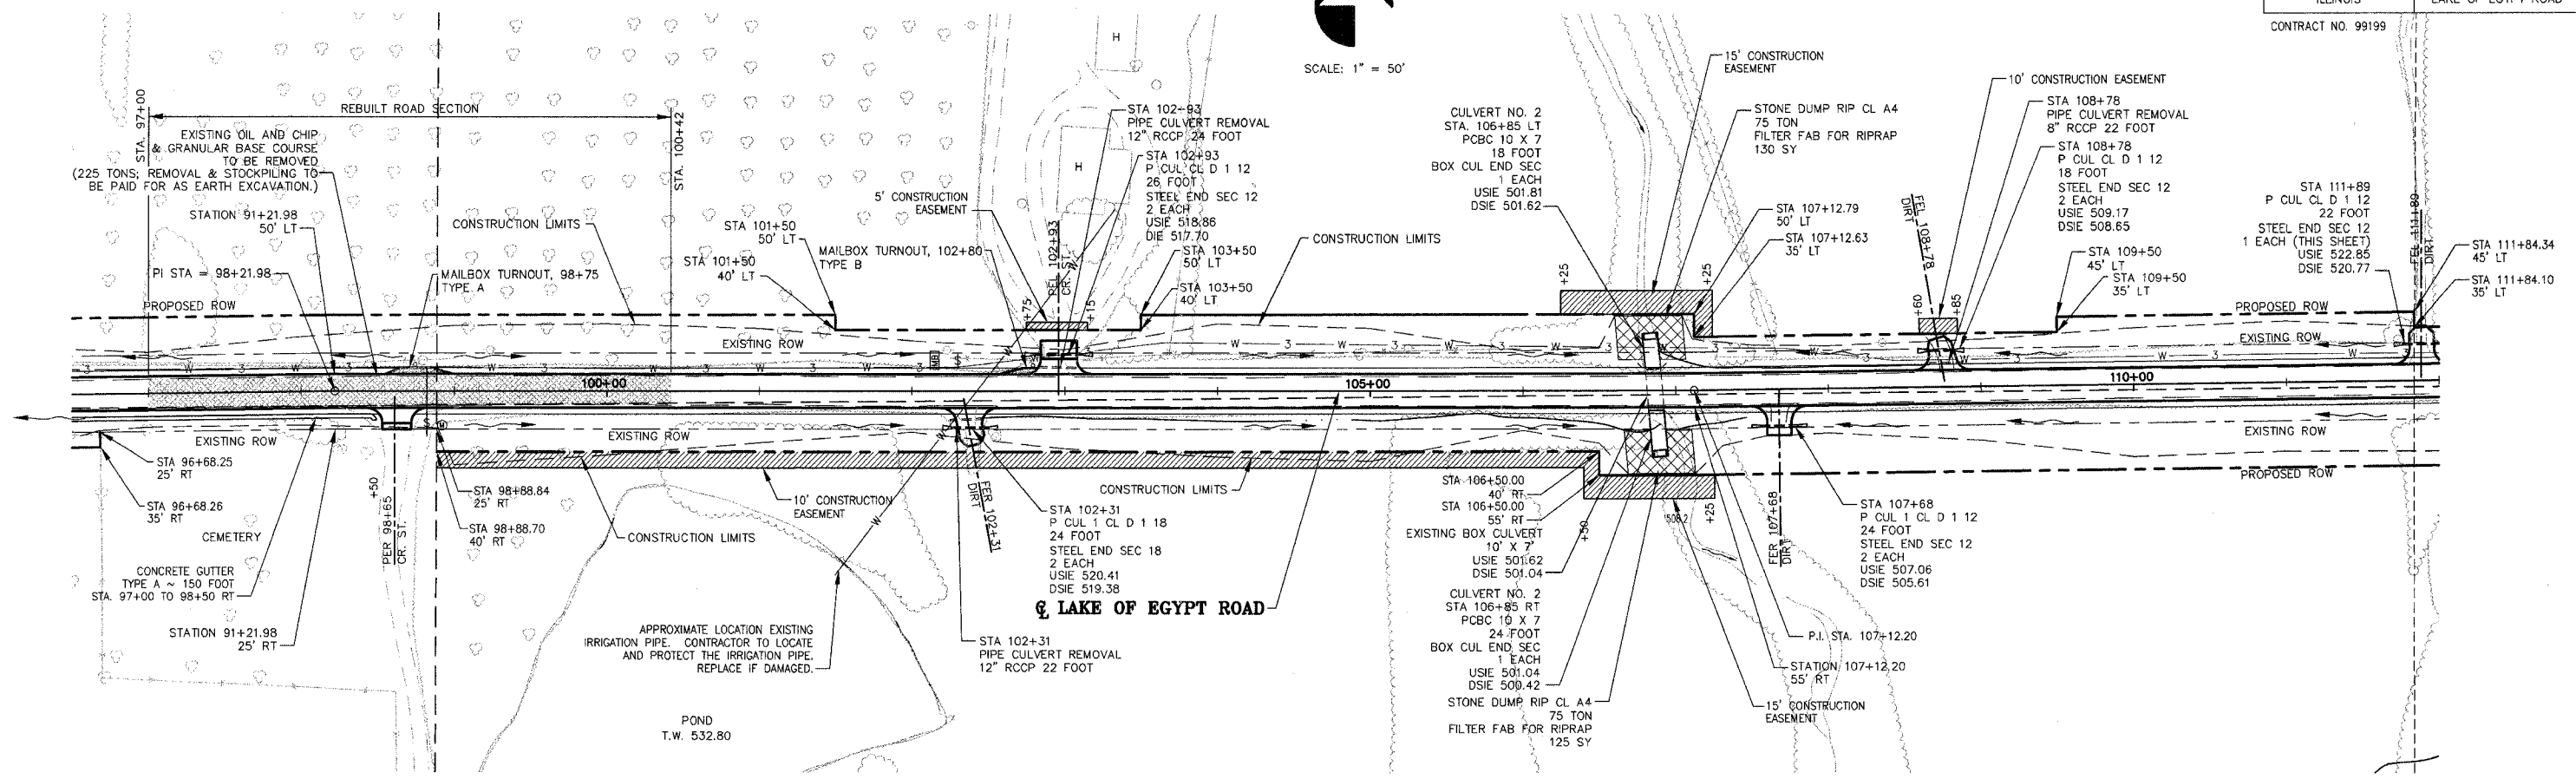


CONTRACT NO. 99199

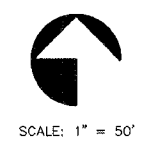

LAKE OF EGYPT ROAD IMPROVEMENTS - PLAN AND PROFILE - STA 96+50 TO STA 112+00

P:\1004\Combined Plans\15 RCP\1004.dwg, 3/15/2007 3:35:25 PM