


| | | | | |
|-------------|----------------|--------------------|--------------|-----------|
| ROUTE NO. | SECTION | COUNTY | TOTAL SHEETS | SHEET NO. |
| F.A.S. 2904 | 97-00089-00-RS | WILLIAMSON | 86 | 35 |
| ILLINOIS | | LAKE OF EGYPT ROAD | | |

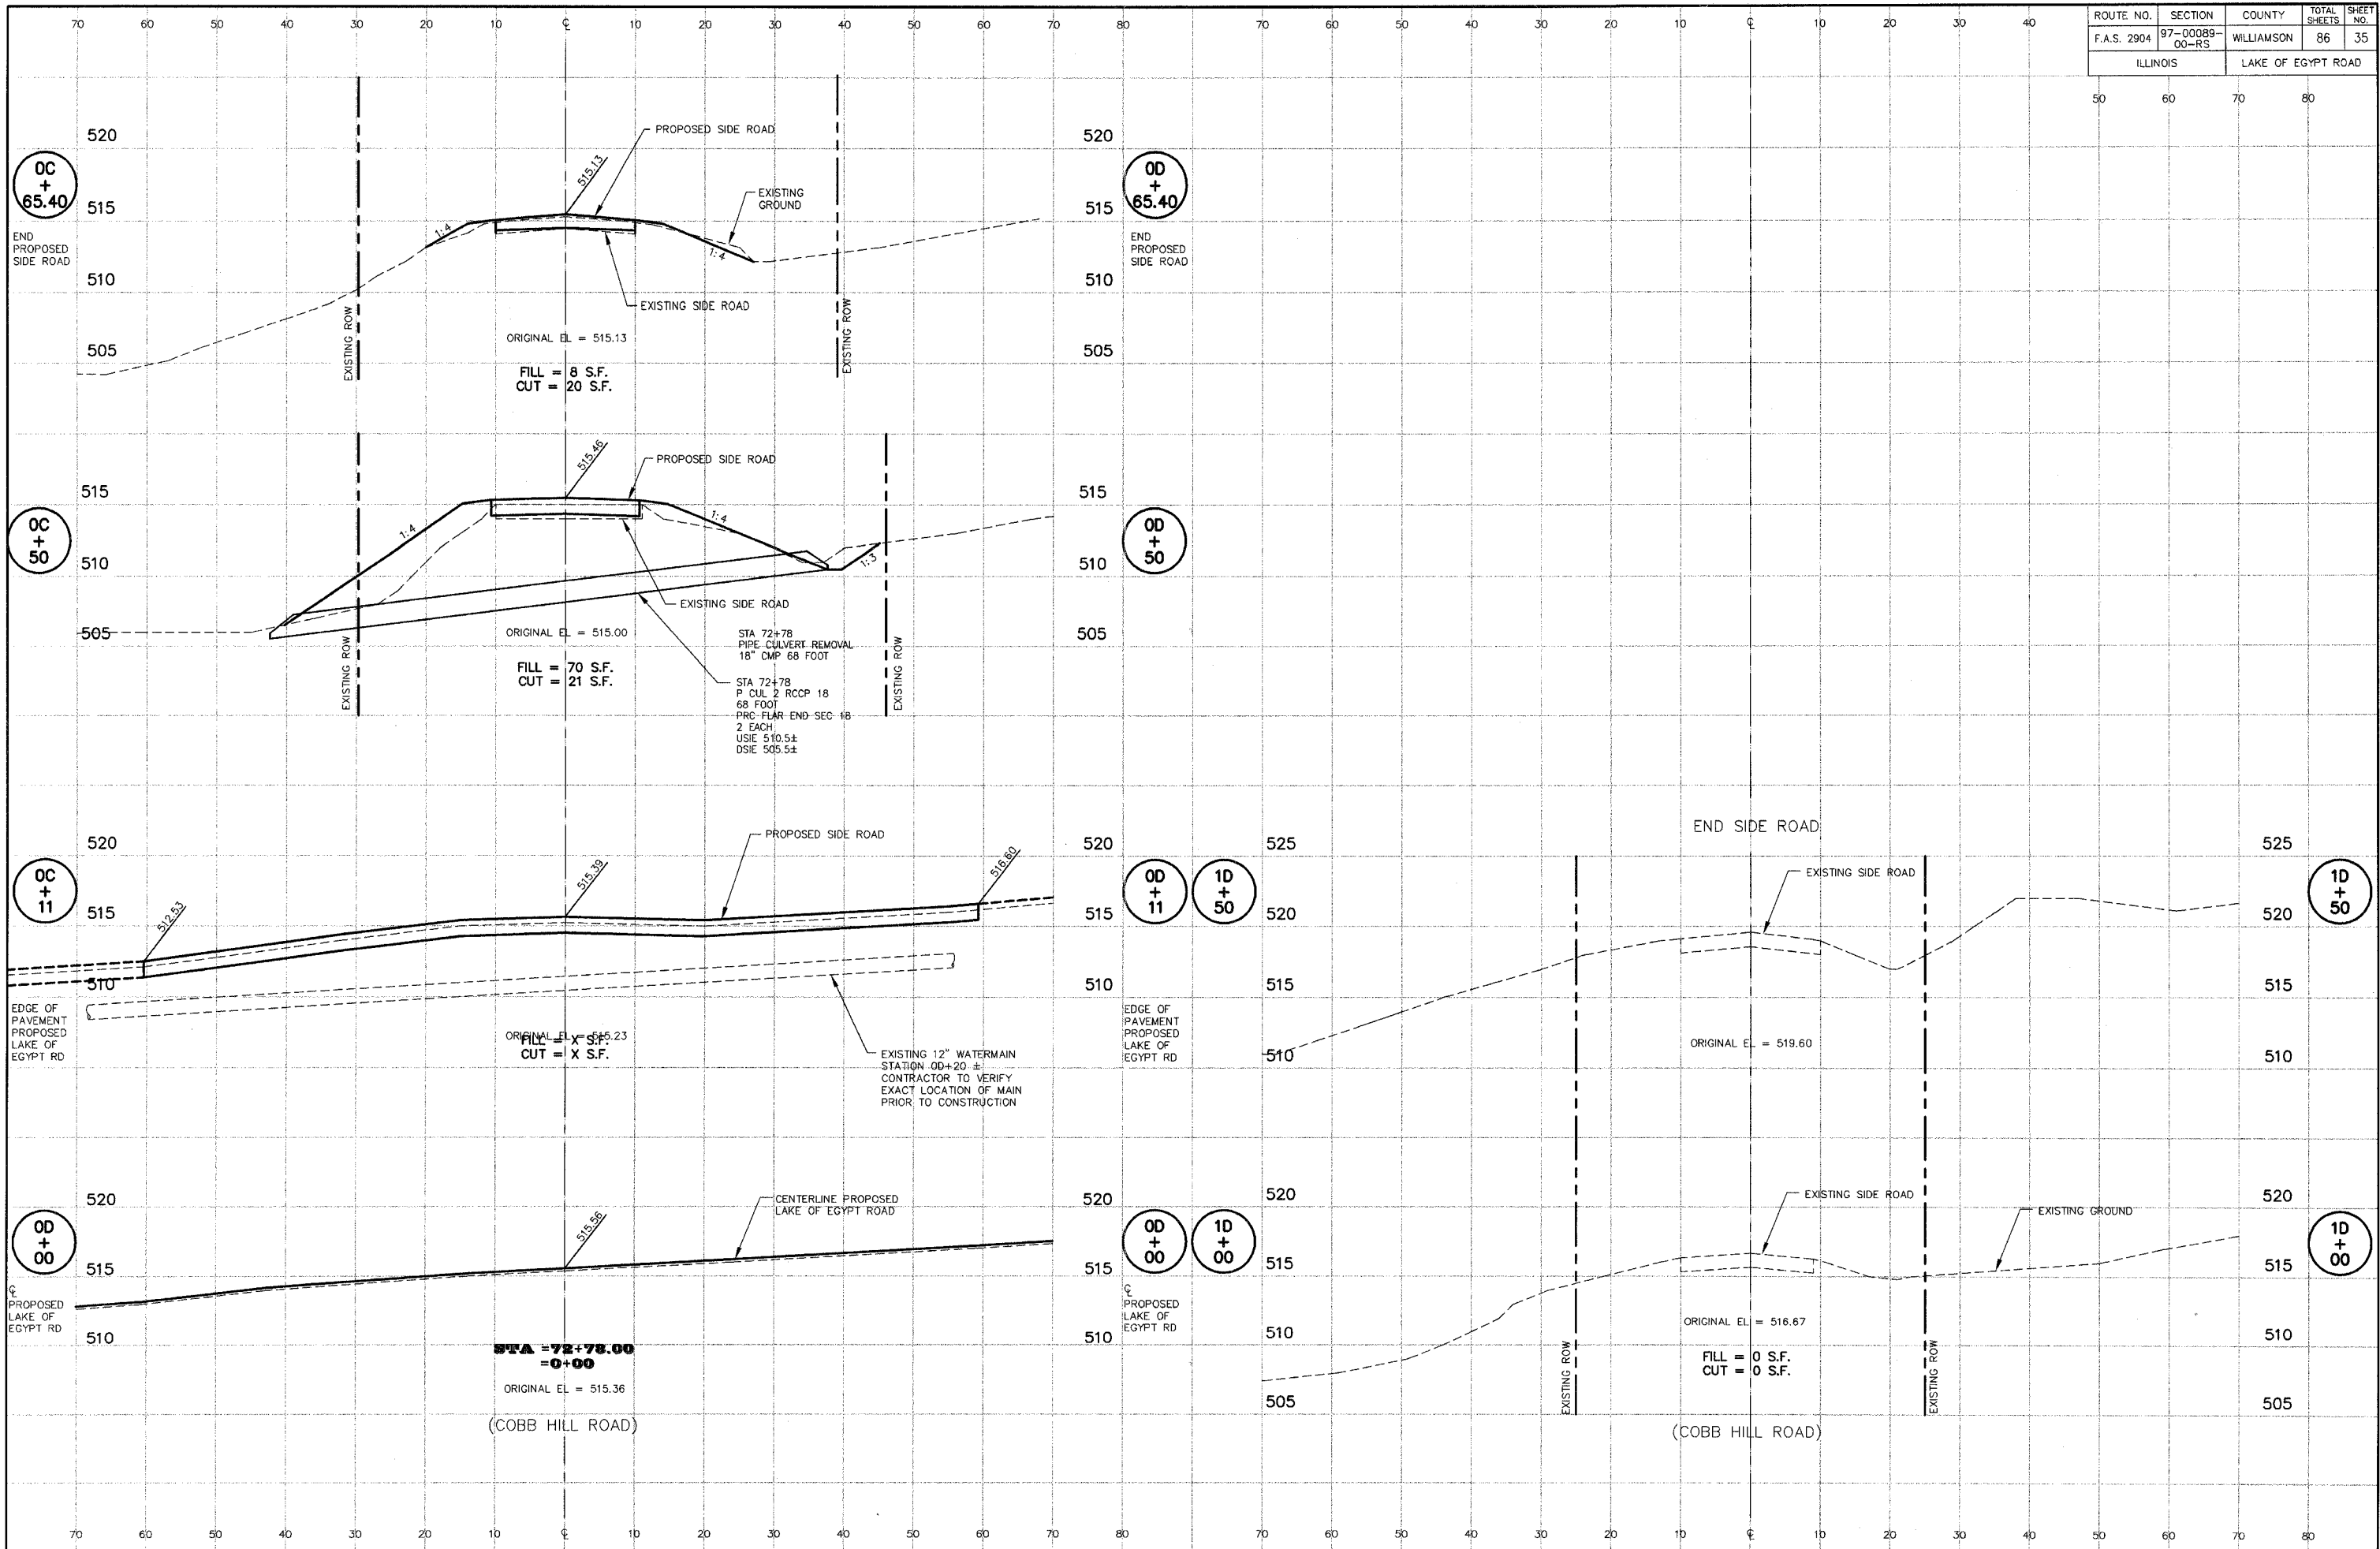

LAKE OF EGYPT ROAD - COBB HILL ROAD CROSS SECTIONS

P:\00044\Combined Plans\035 Cobb Hill road.dwg, 3/15/2007 3:09:43 PM