


ROUTE NO.	SECTION	COUNTY	TOTAL SHEETS	SHEET NO.
F.A.S. 2904	97-00089-00-RS	WILLIAMSON	86	37
ILLINOIS		LAKE OF EGYPT ROAD		

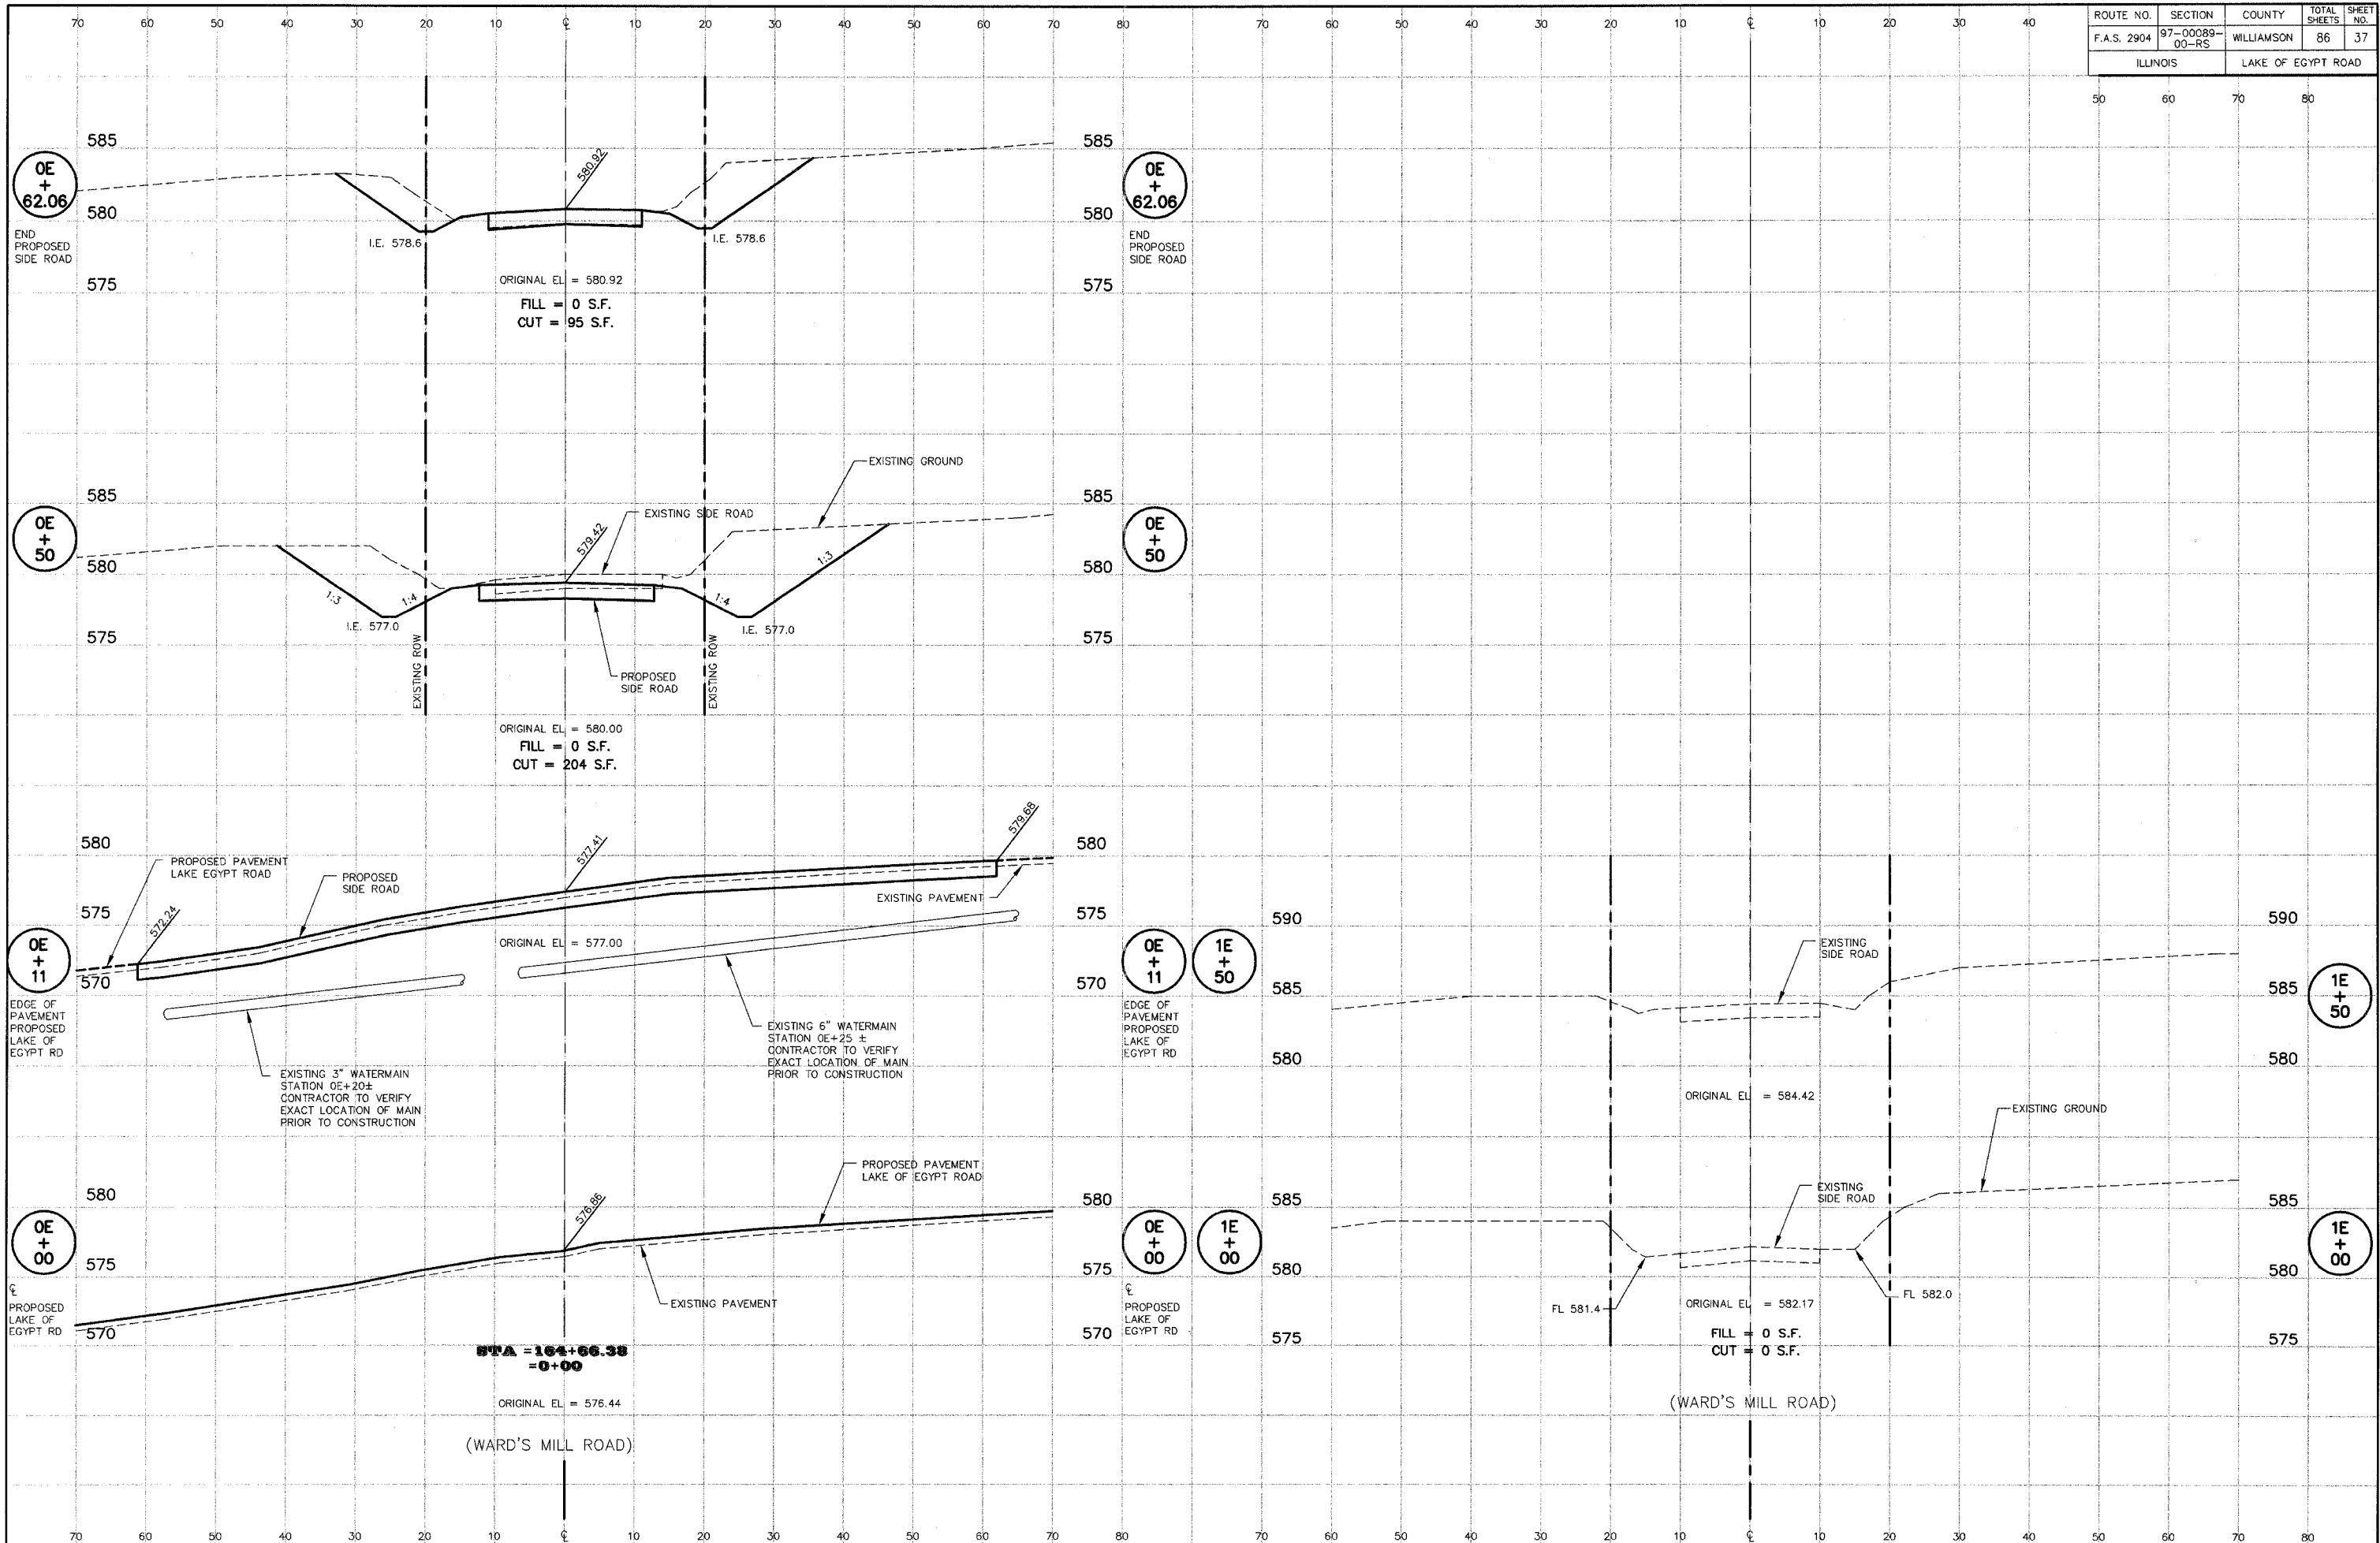

LAKE OF EGYPT ROAD - WARD'S MILL ROAD CROSS SECTIONS

P:\00044\Combined Plans\37_Wards Mill Road.dwg, 3/15/2007 2:59:37 PM