


ROUTE NO.	SECTION	COUNTY	TOTAL SHEETS	SHEET NO.
F.A.S. 2904	97-00089-00-RS	WILLIAMSON	86	39
ILLINOIS		LAKE OF EGYPT ROAD		

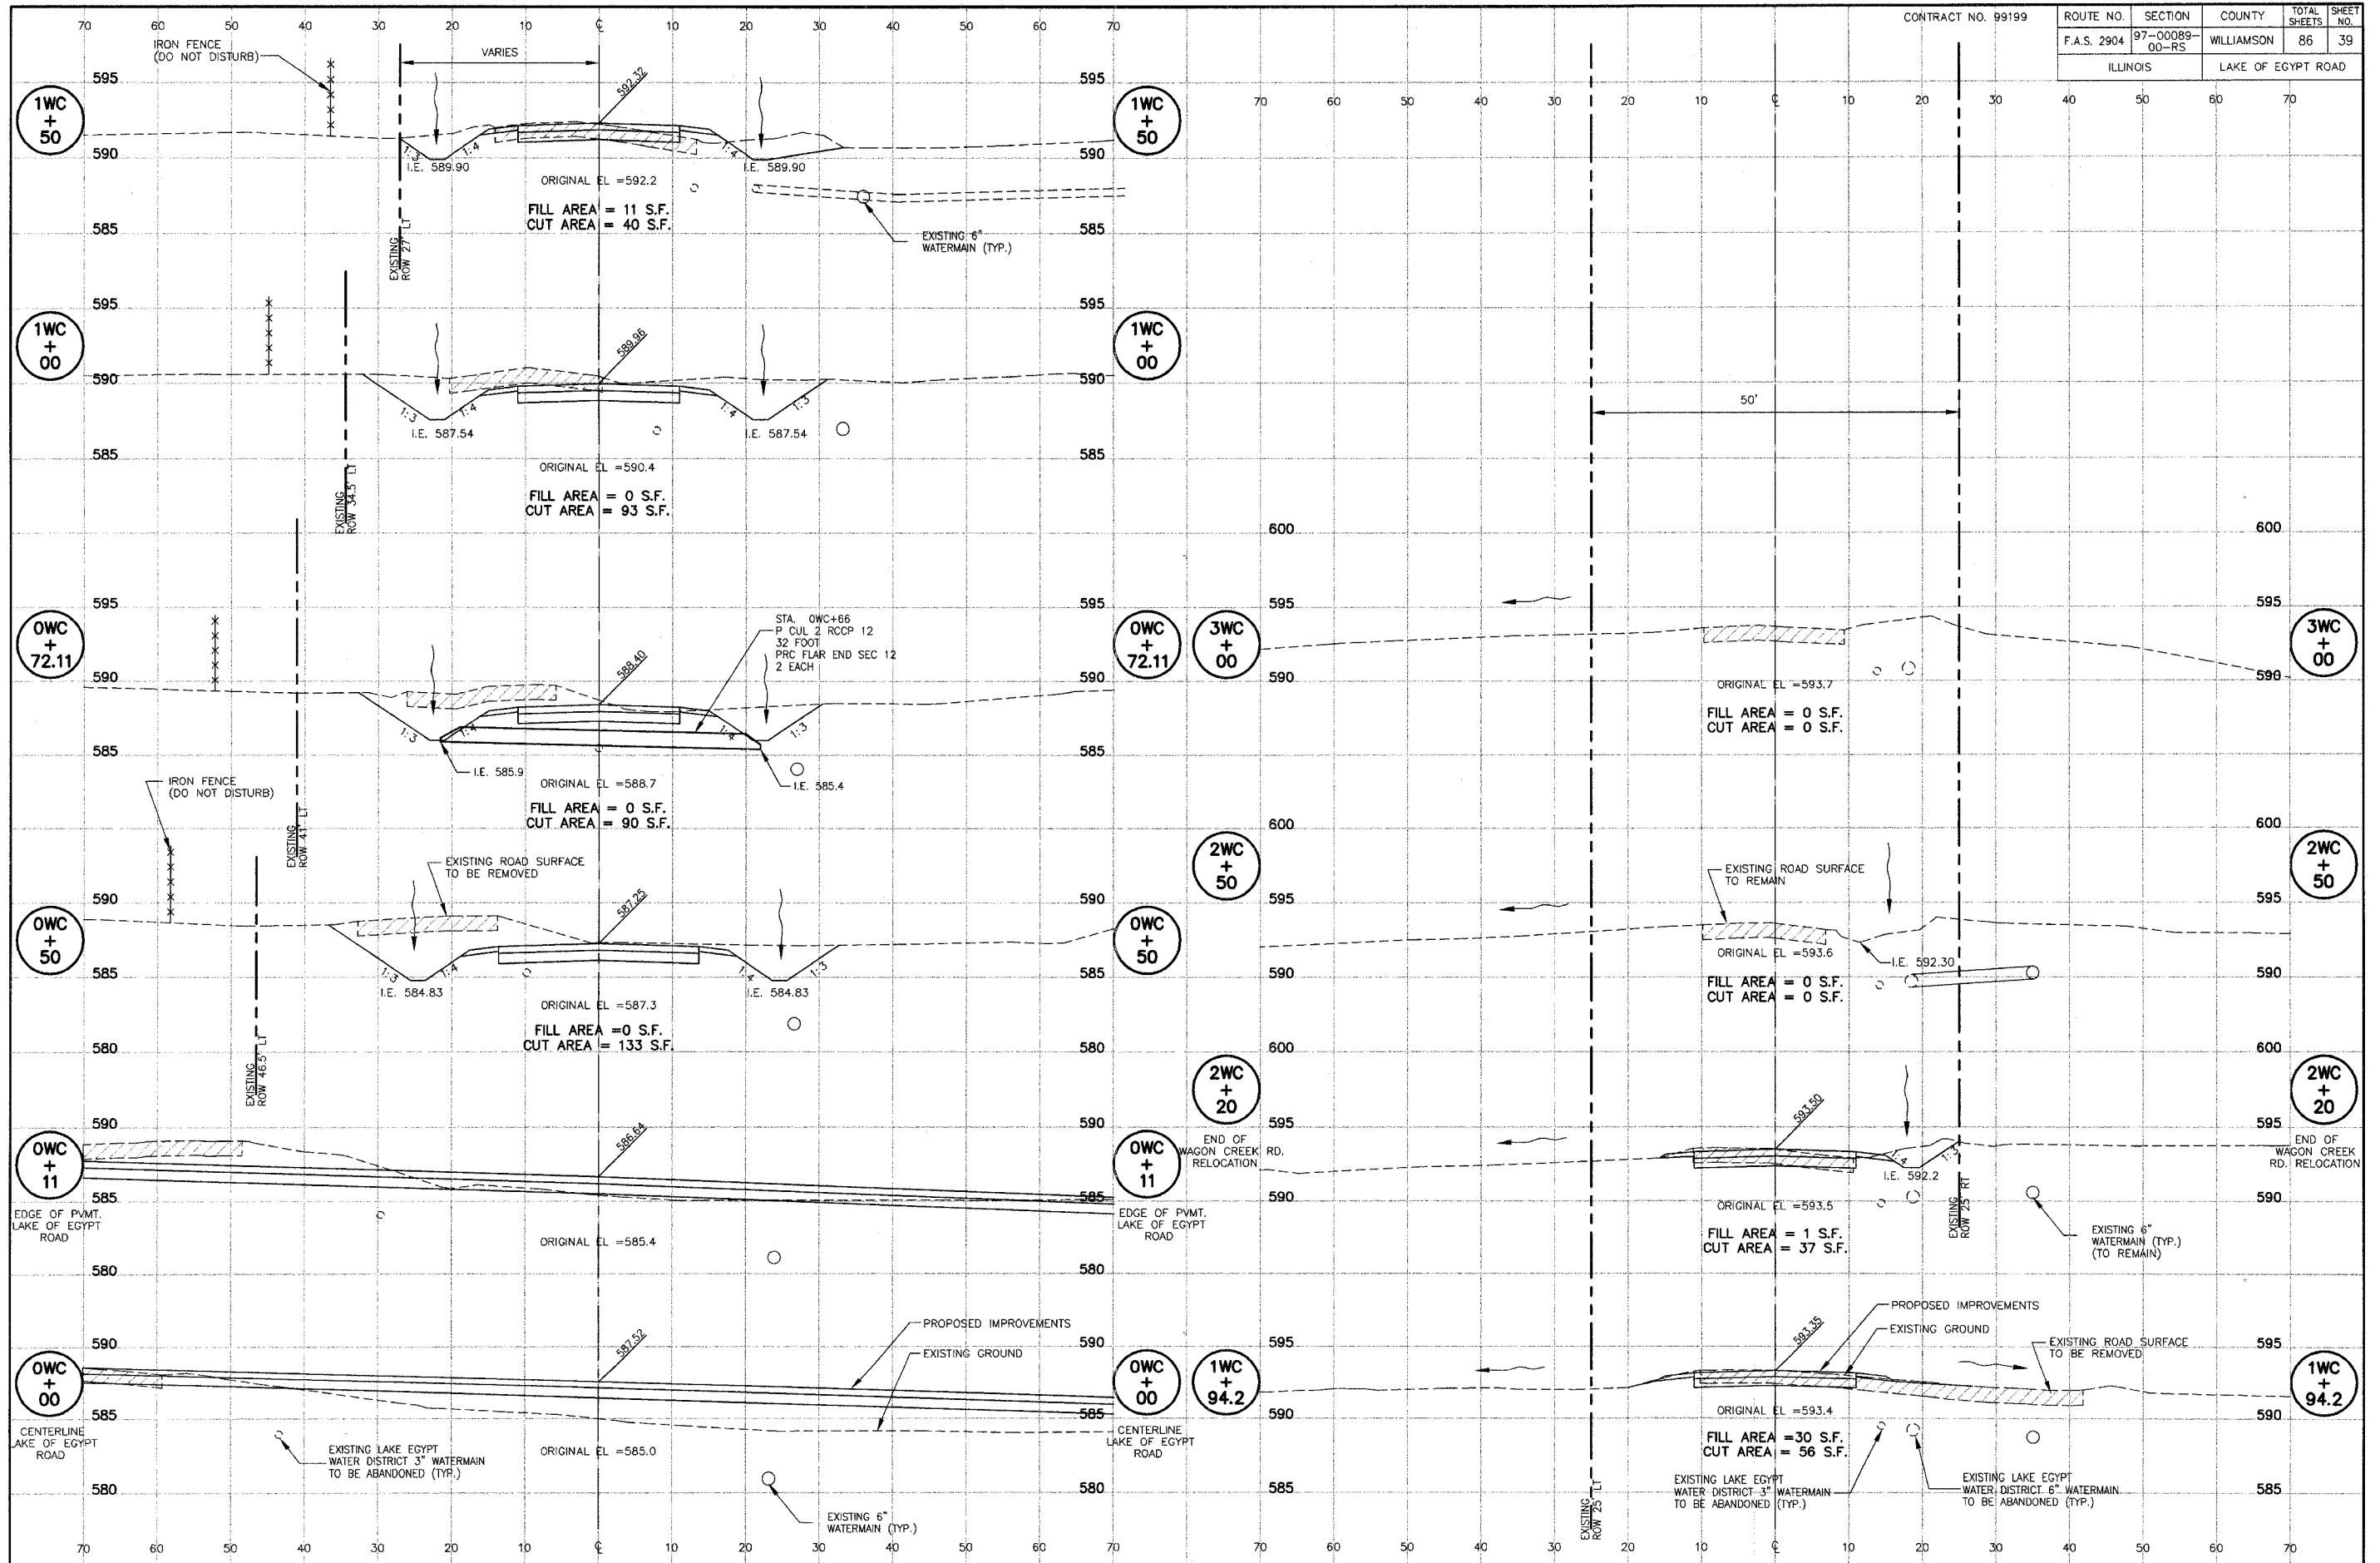

LAKE OF EGYPT ROAD IMPROVEMENTS - WAGON CREEK ROAD RELOCATION CROSS SECTIONS - STATION OWC+00 TO 3WC+00

P:\00044\Combined Plans\39 Wagon Creek sheets.dwg, 3/15/2007 2:48:24 PM