


ROUTE NO.	SECTION	COUNTY	TOTAL SHEETS	SHEET NO.
F.A.S. 2904	97-00089-00-RS	WILLIAMSON	86	41
ILLINOIS		LAKE OF EGYPT ROAD		

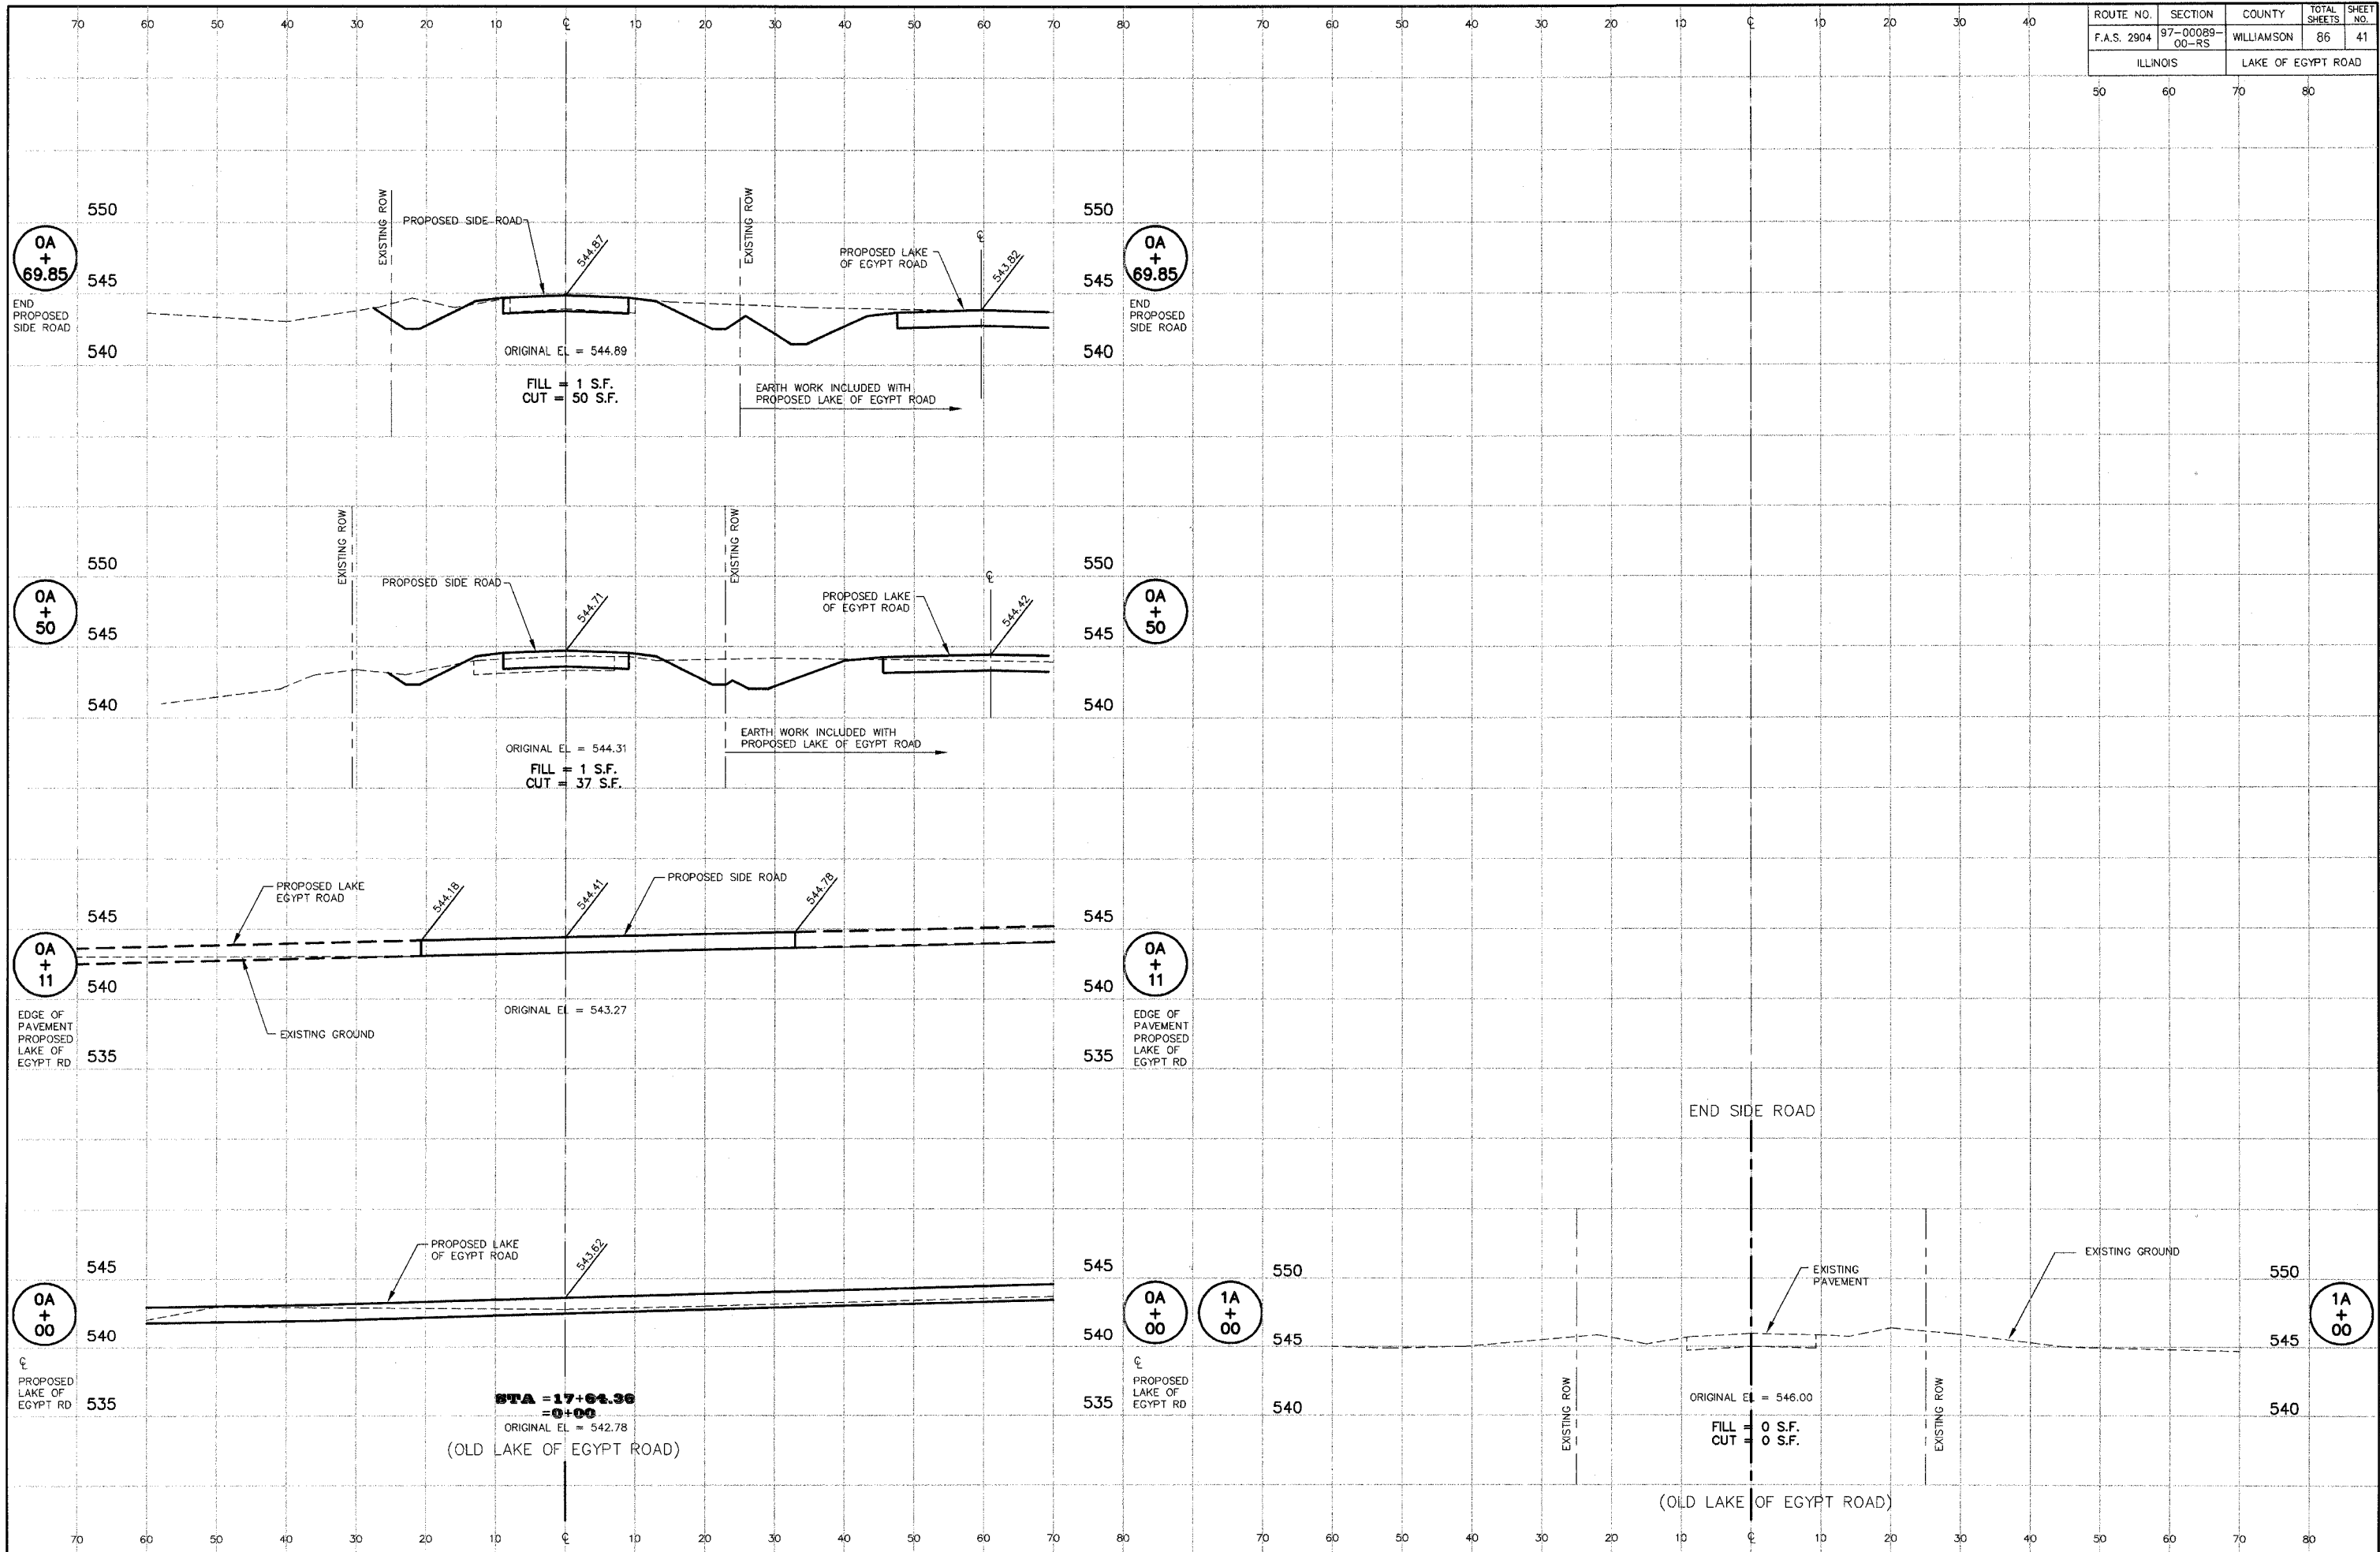

LAKE OF EGYPT ROAD - SIDE ROAD CROSS SECTIONS - OLD LAKE OF EGYPT ROAD

P:\0044\Combined Plans\41 DCL of E Road & sec.dwg, 3/16/2007 2:52:22 PM