


ROUTE NO.	SECTION	COUNTY	TOTAL SHEETS	SHEET NO.
F.A.S. 2904	97-00089-00-RS	WILLIAMSON	86	42
ILLINOIS		LAKE OF EGYPT ROAD		

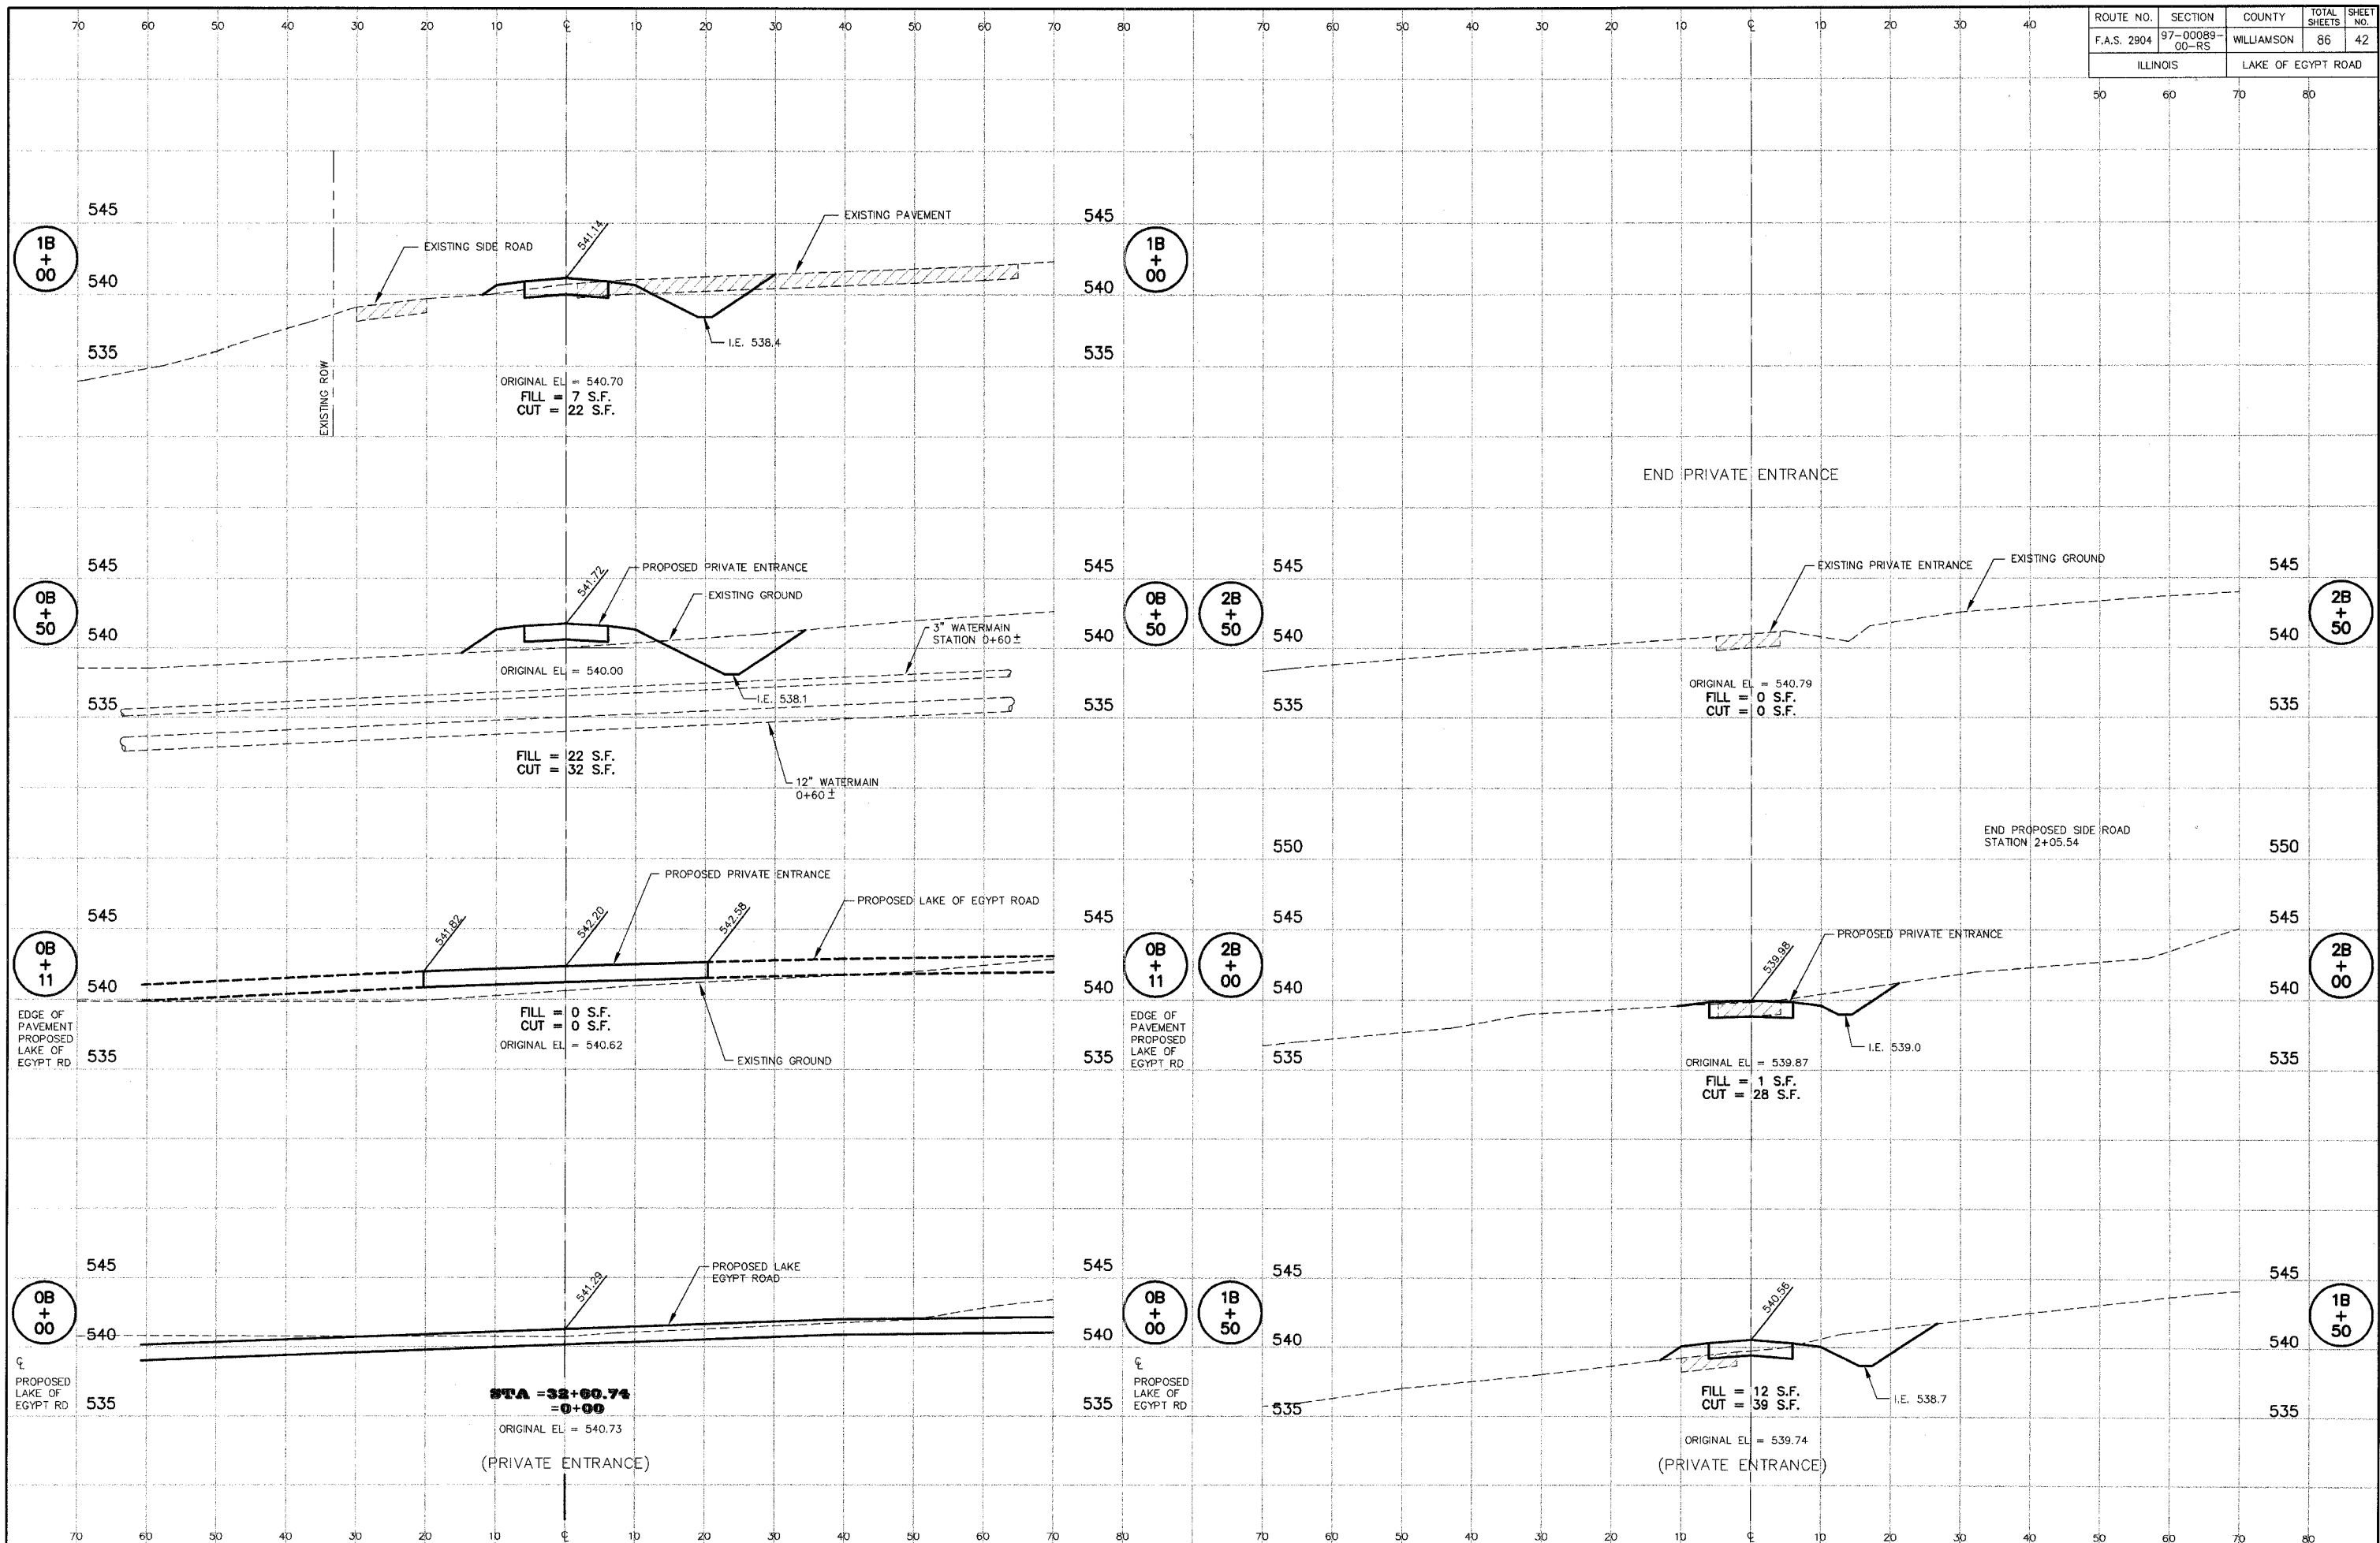

LAKE OF EGYPT ROAD - PRIVATE ENTRANCE LEFT - STATION 32+60.74 CROSS SECTIONS

P:\00044\Combined Plans\42\_PEL\_xsect.dwg, 9/16/2007 2:54:20 PM