


ROUTE NO.	SECTION	COUNTY	TOTAL SHEETS	SHEET NO.
F.A.S. 2804	97-00089-00-RS	WILLIAMSON	86	44
ILLINOIS		LAKE OF EGYPT ROAD		

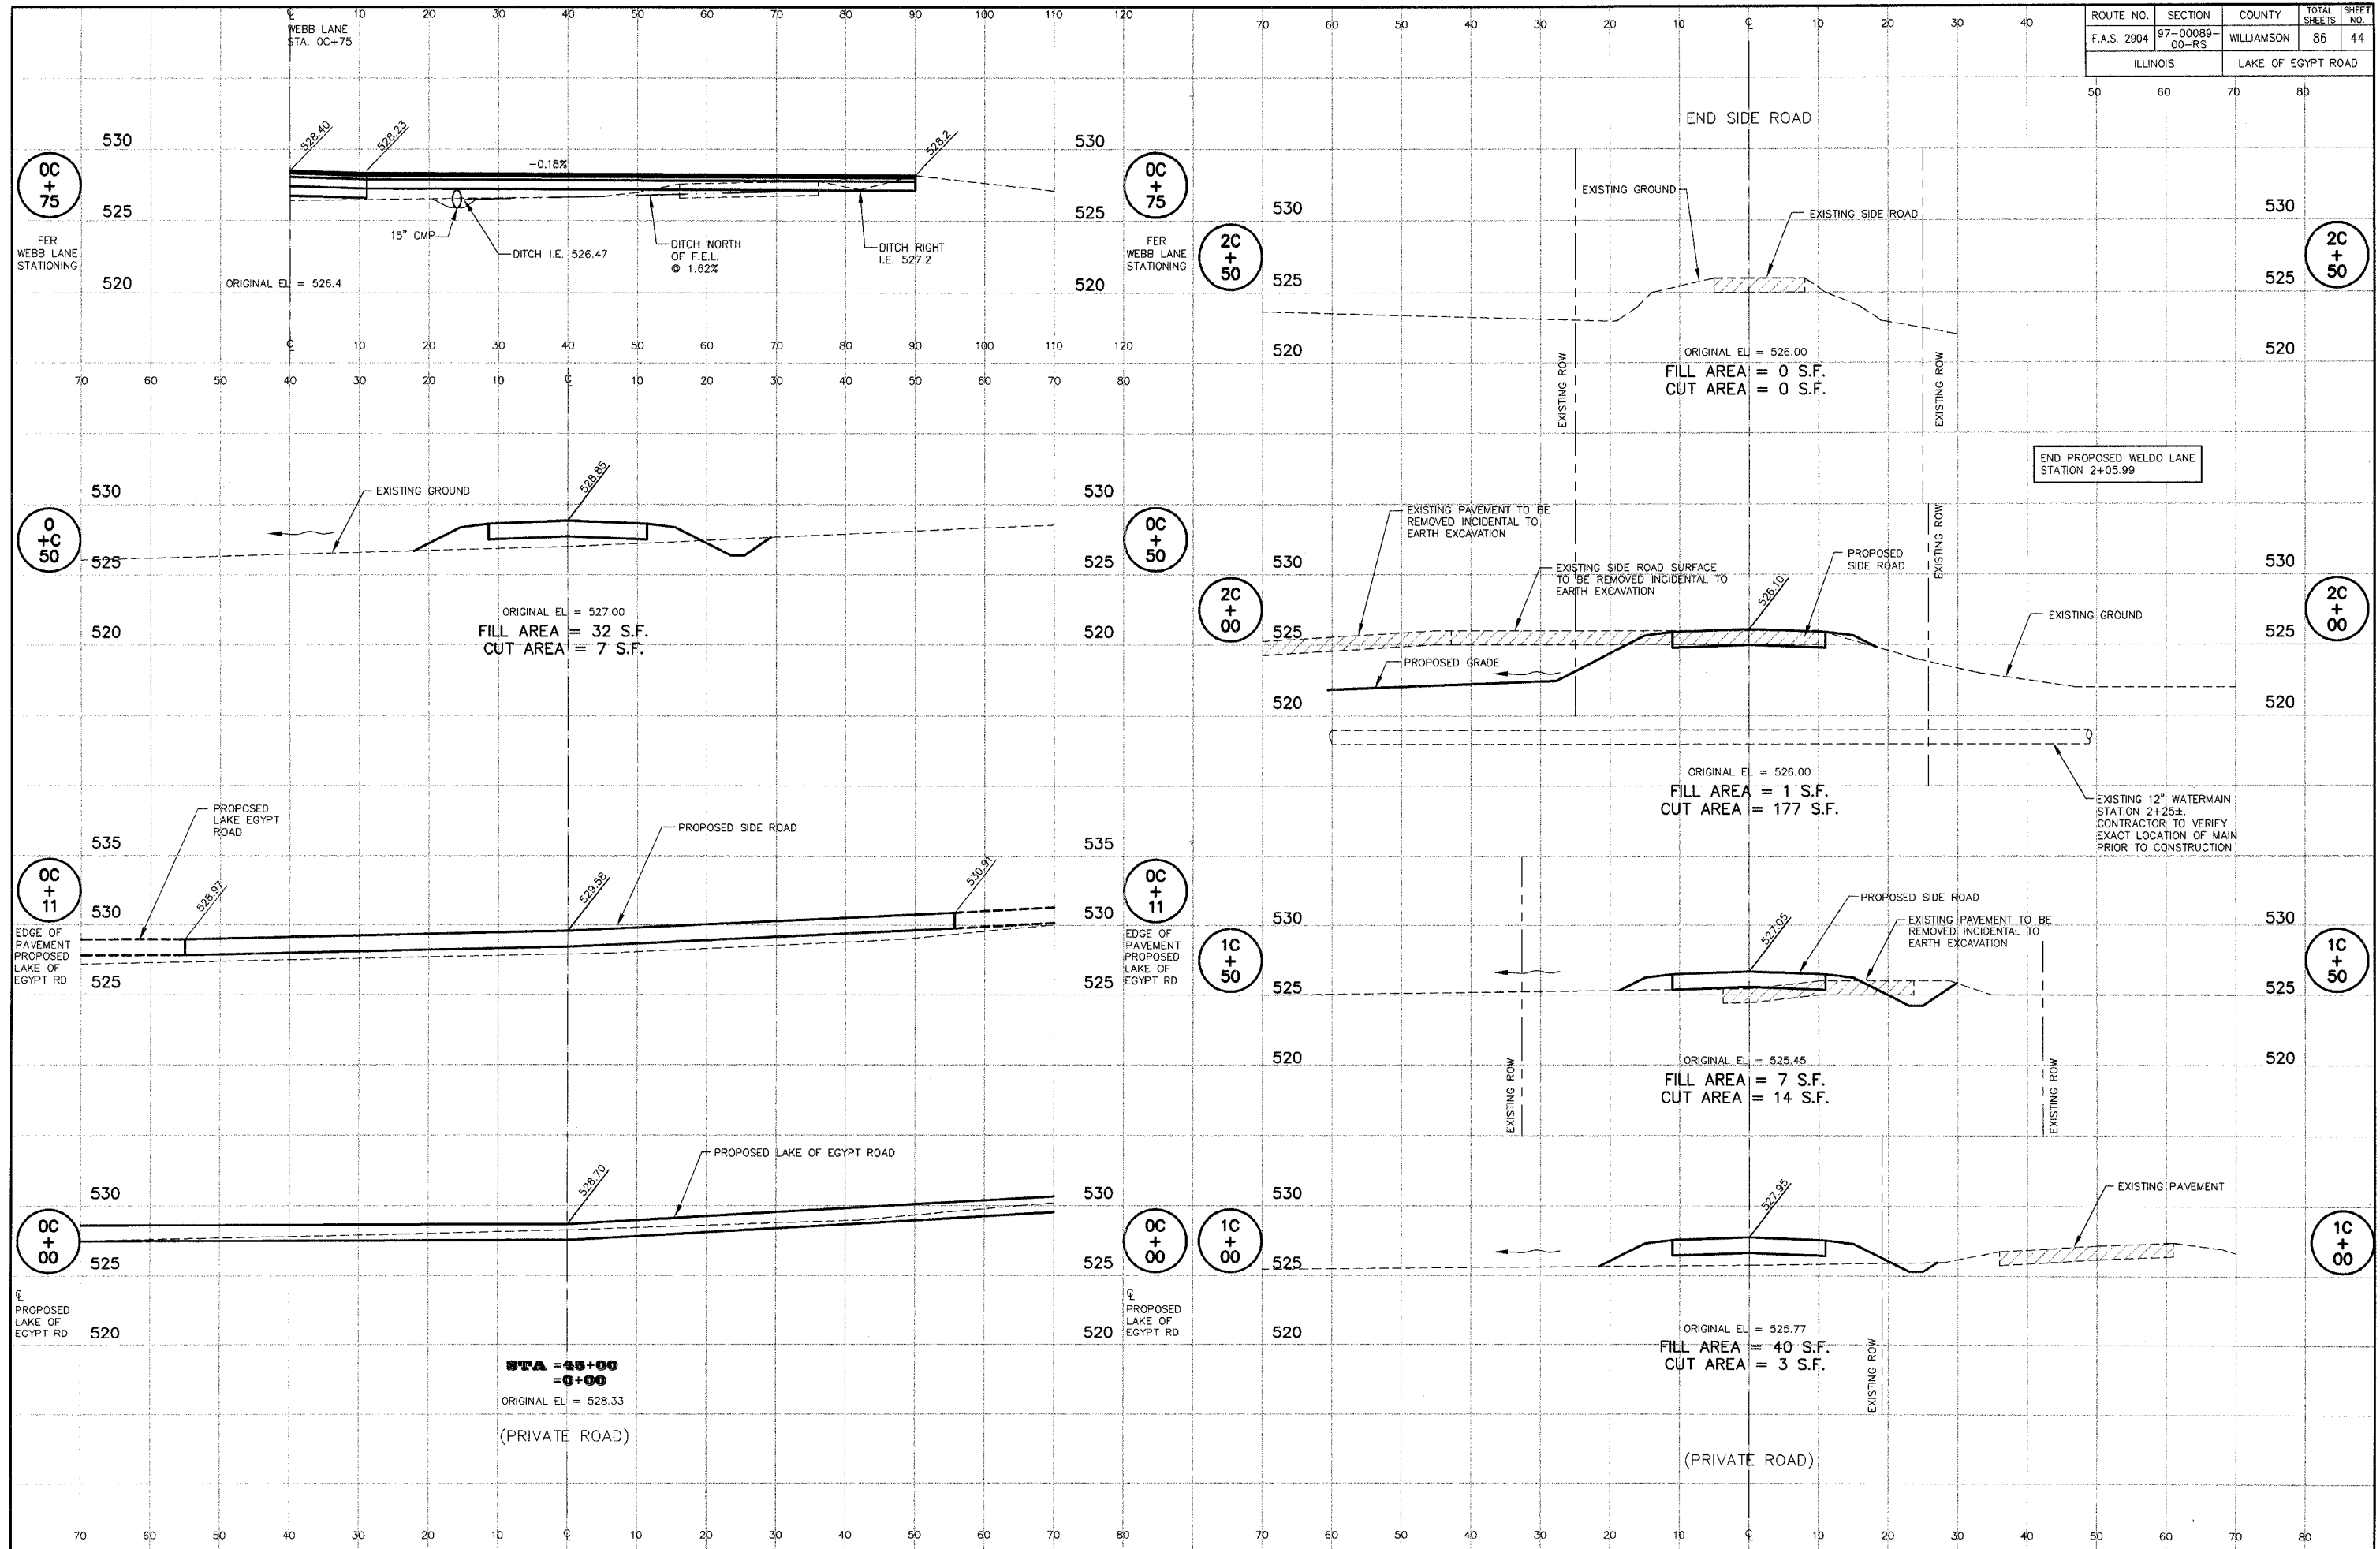

P:\00044\Combined Plans\44 Webb Lane xsect.dwg, 3/15/2007 2:52:02 PM