


ROUTE NO.	SECTION	COUNTY	TOTAL SHEETS	SHEET NO.
F.A.S. 2904	97-00089-00-RS	WILLIAMSON	86	51
ILLINOIS		LAKE OF EGYPT ROAD		

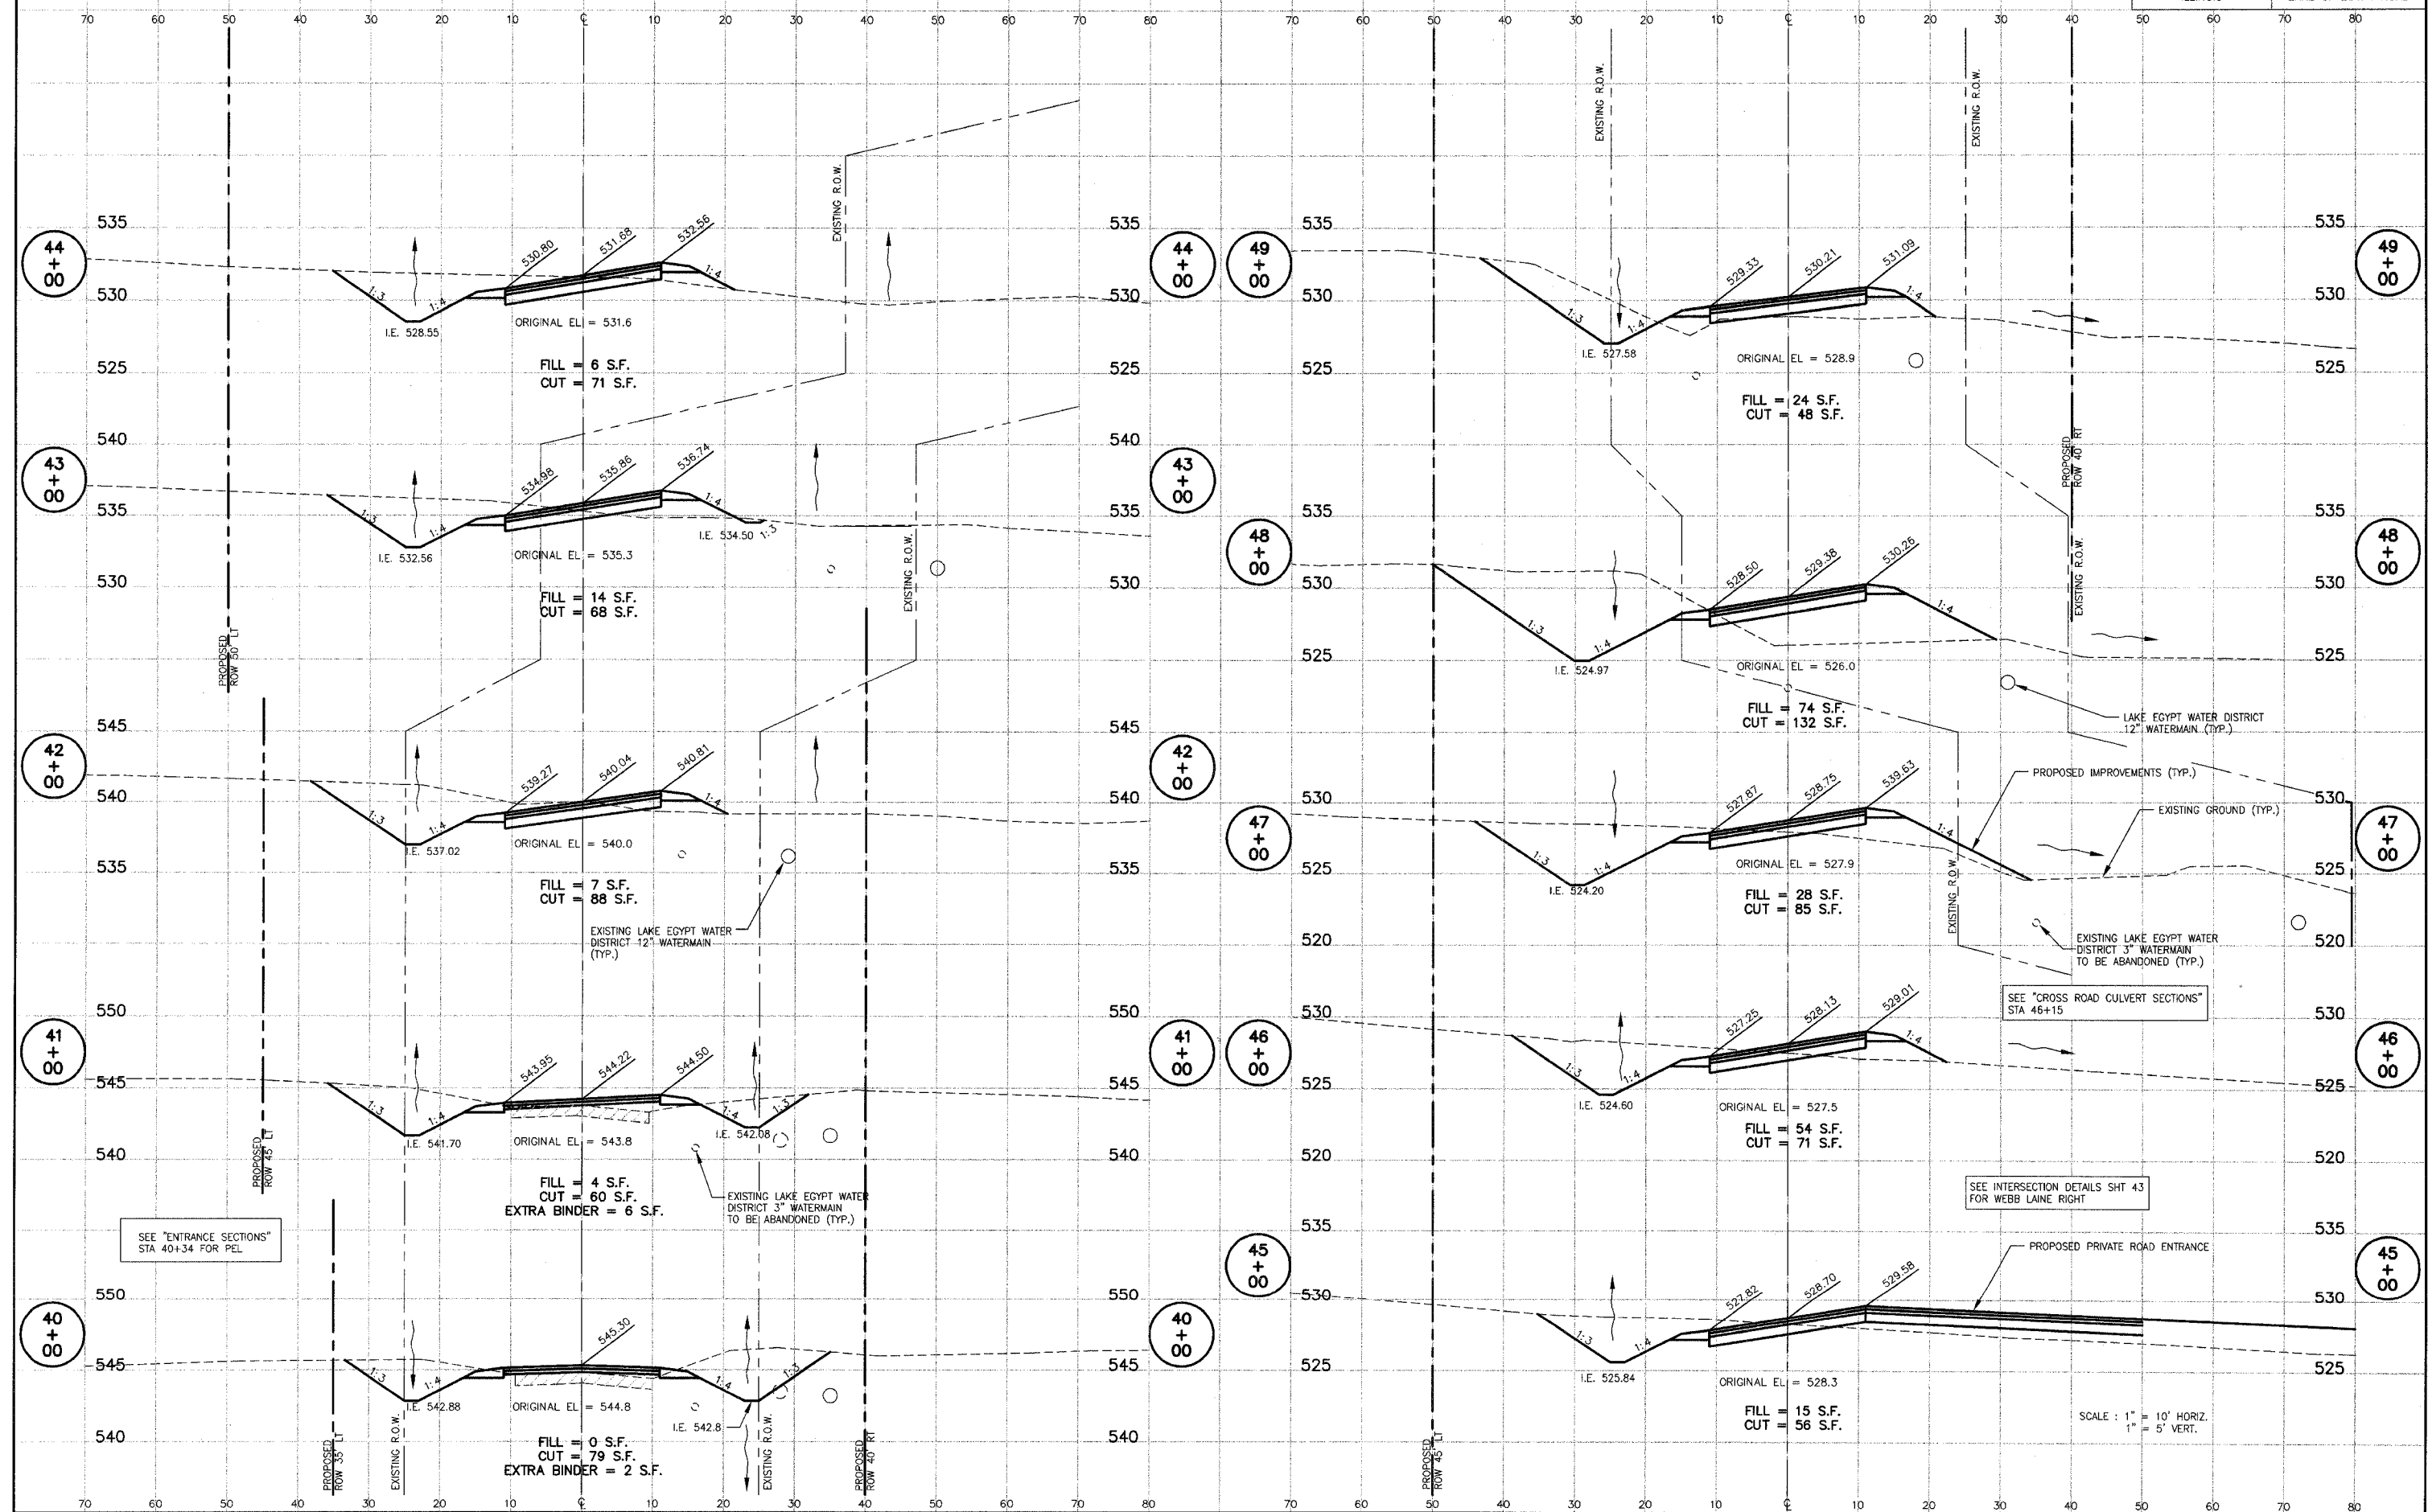

LAKE OF EGYPT ROAD CROSS SECTIONS - STA. 40+00 TO STA. 49+00

P:\00044\Combined Plans\51 - ROAD\001.DWG, 3/16/2007 2:43:28 PM