


ROUTE NO.	SECTION	COUNTY	TOTAL SHEETS	SHEET NO.
F.A.S. 2904	97-00089-00-RS	WILLIAMSON	86	53
ILLINOIS		LAKE OF EGYPT ROAD		

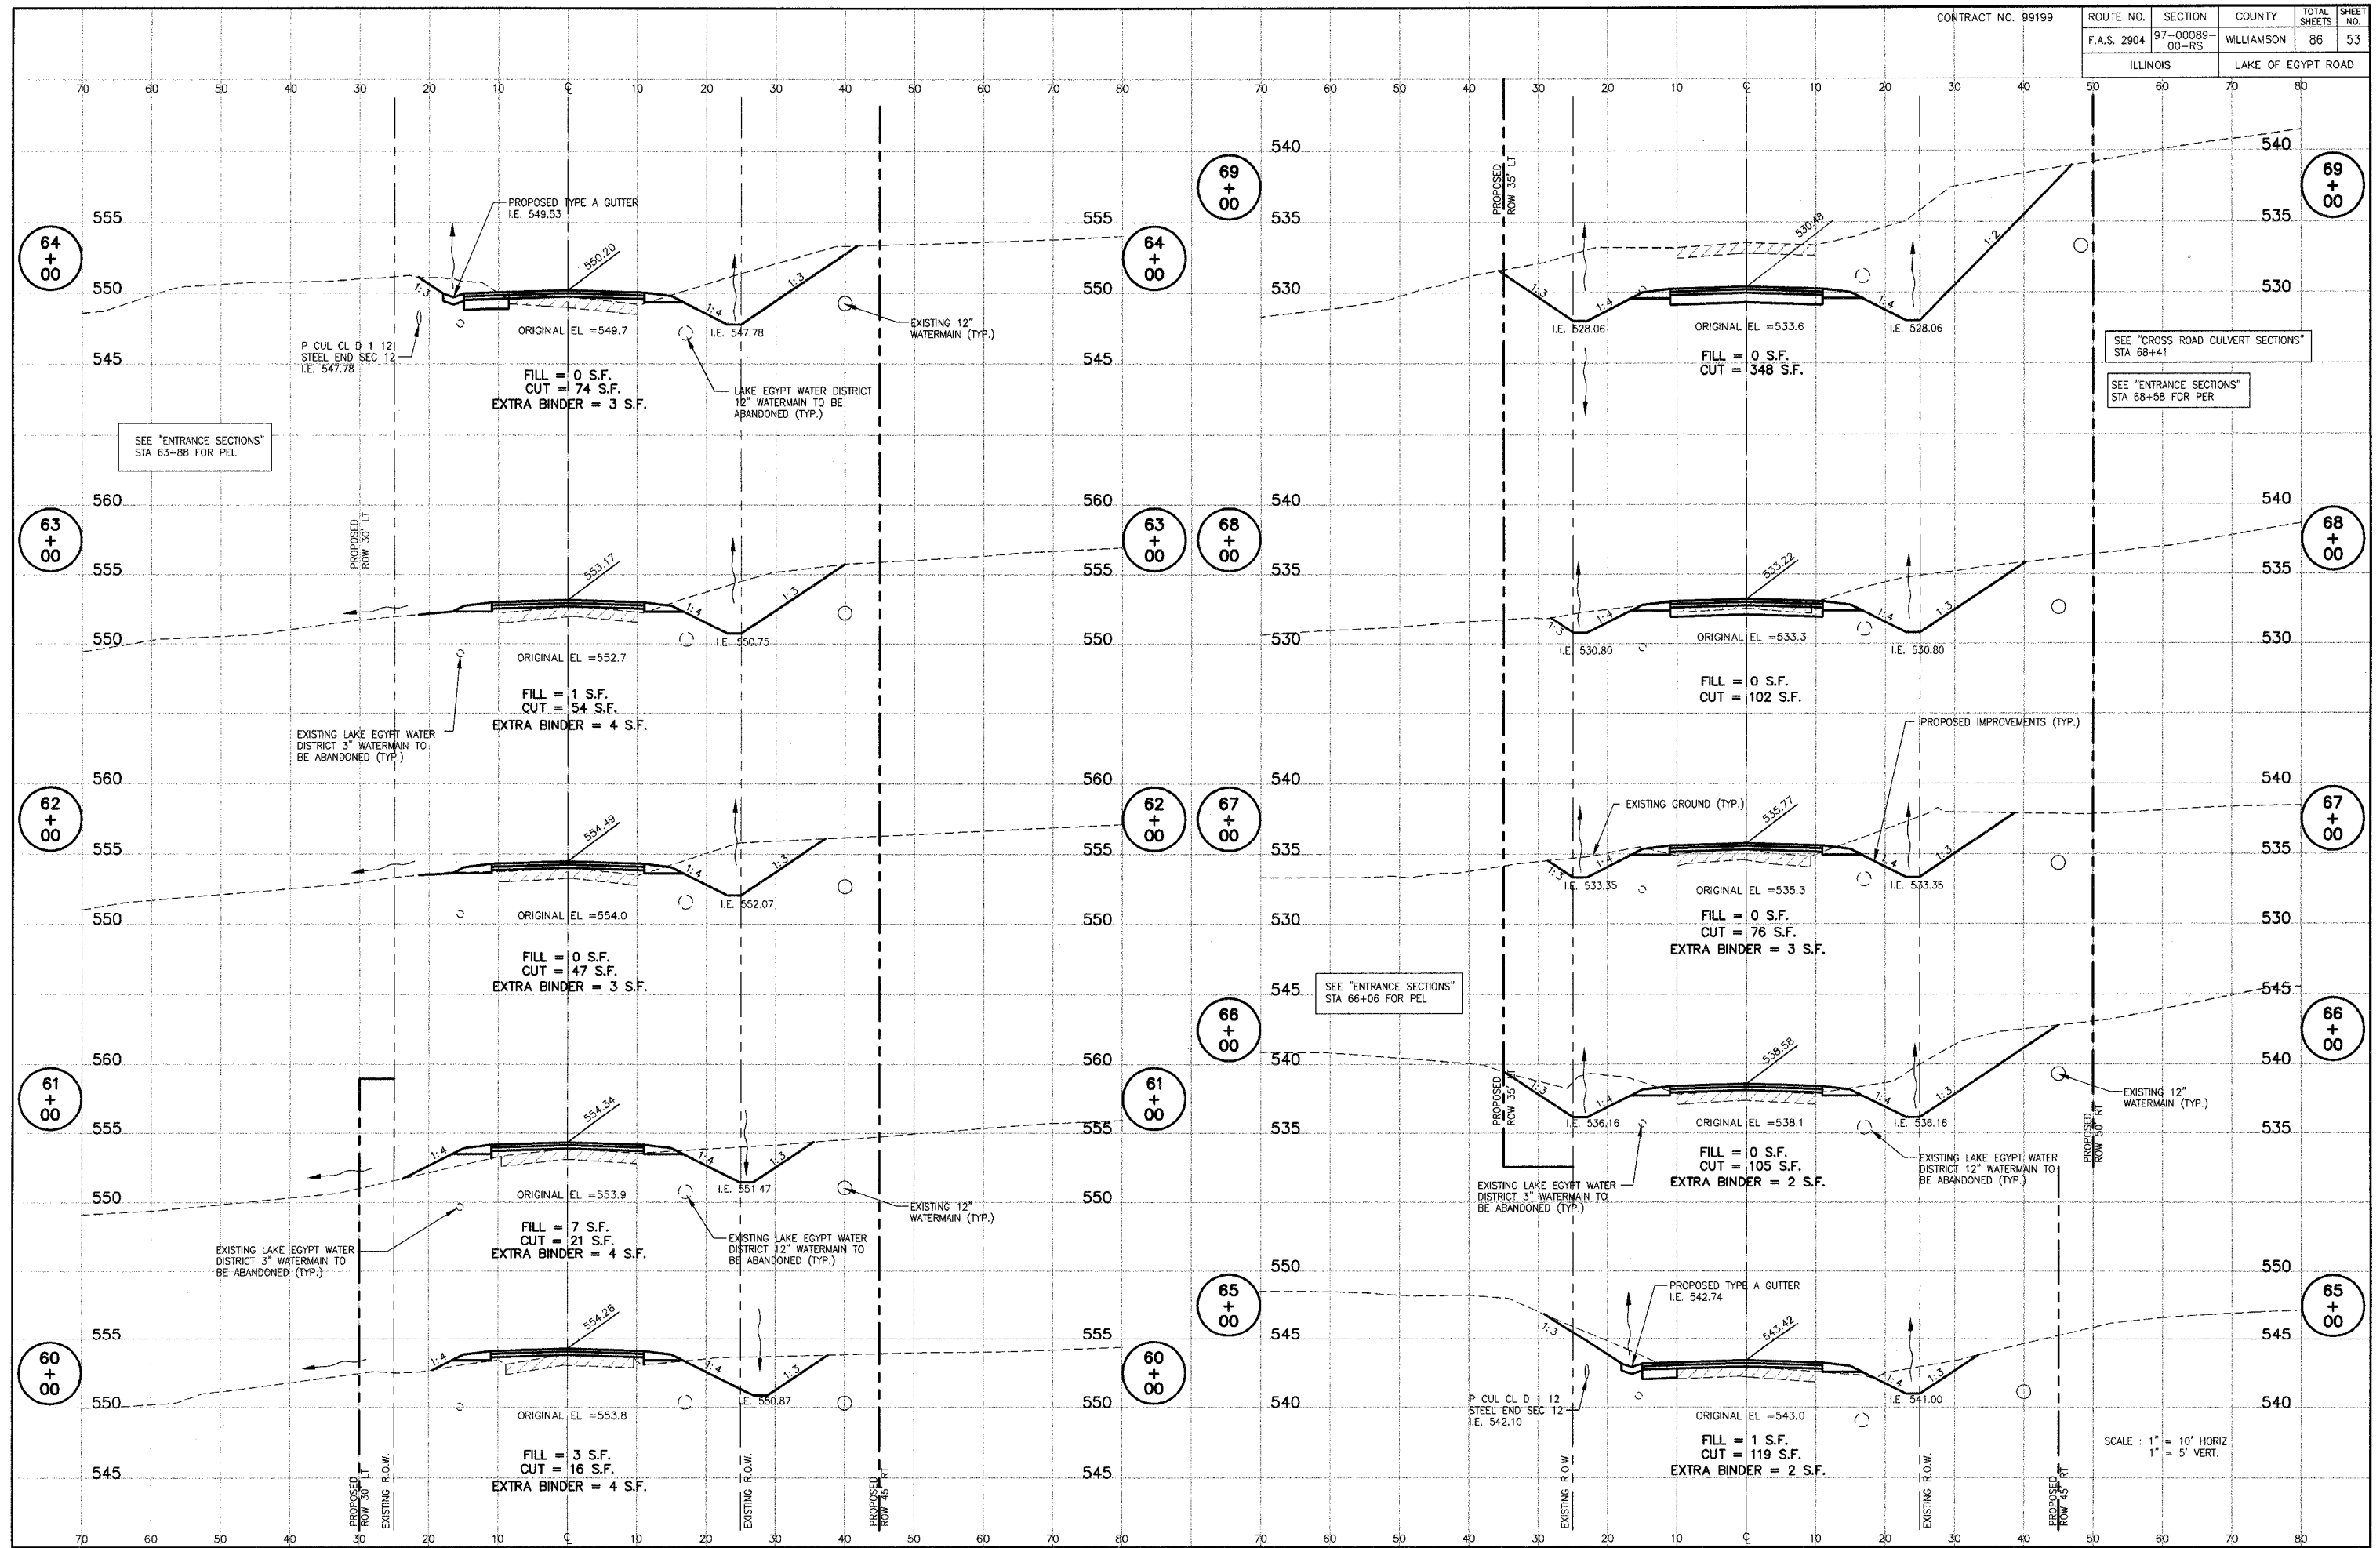

LAKE OF EGYPT ROAD CROSS SECTIONS - STA. 60+00 TO STA. 69+00

P:\0044\Combined Plans\SS R060001.DWG, 3/15/2007 2:08:53 PM