


ROUTE NO.	SECTION	COUNTY	TOTAL SHEETS	SHEET NO.
F.A.S. 2904	97-00089-00-RS	WILLIAMSON	86	54
ILLINOIS		LAKE OF EGYPT ROAD		

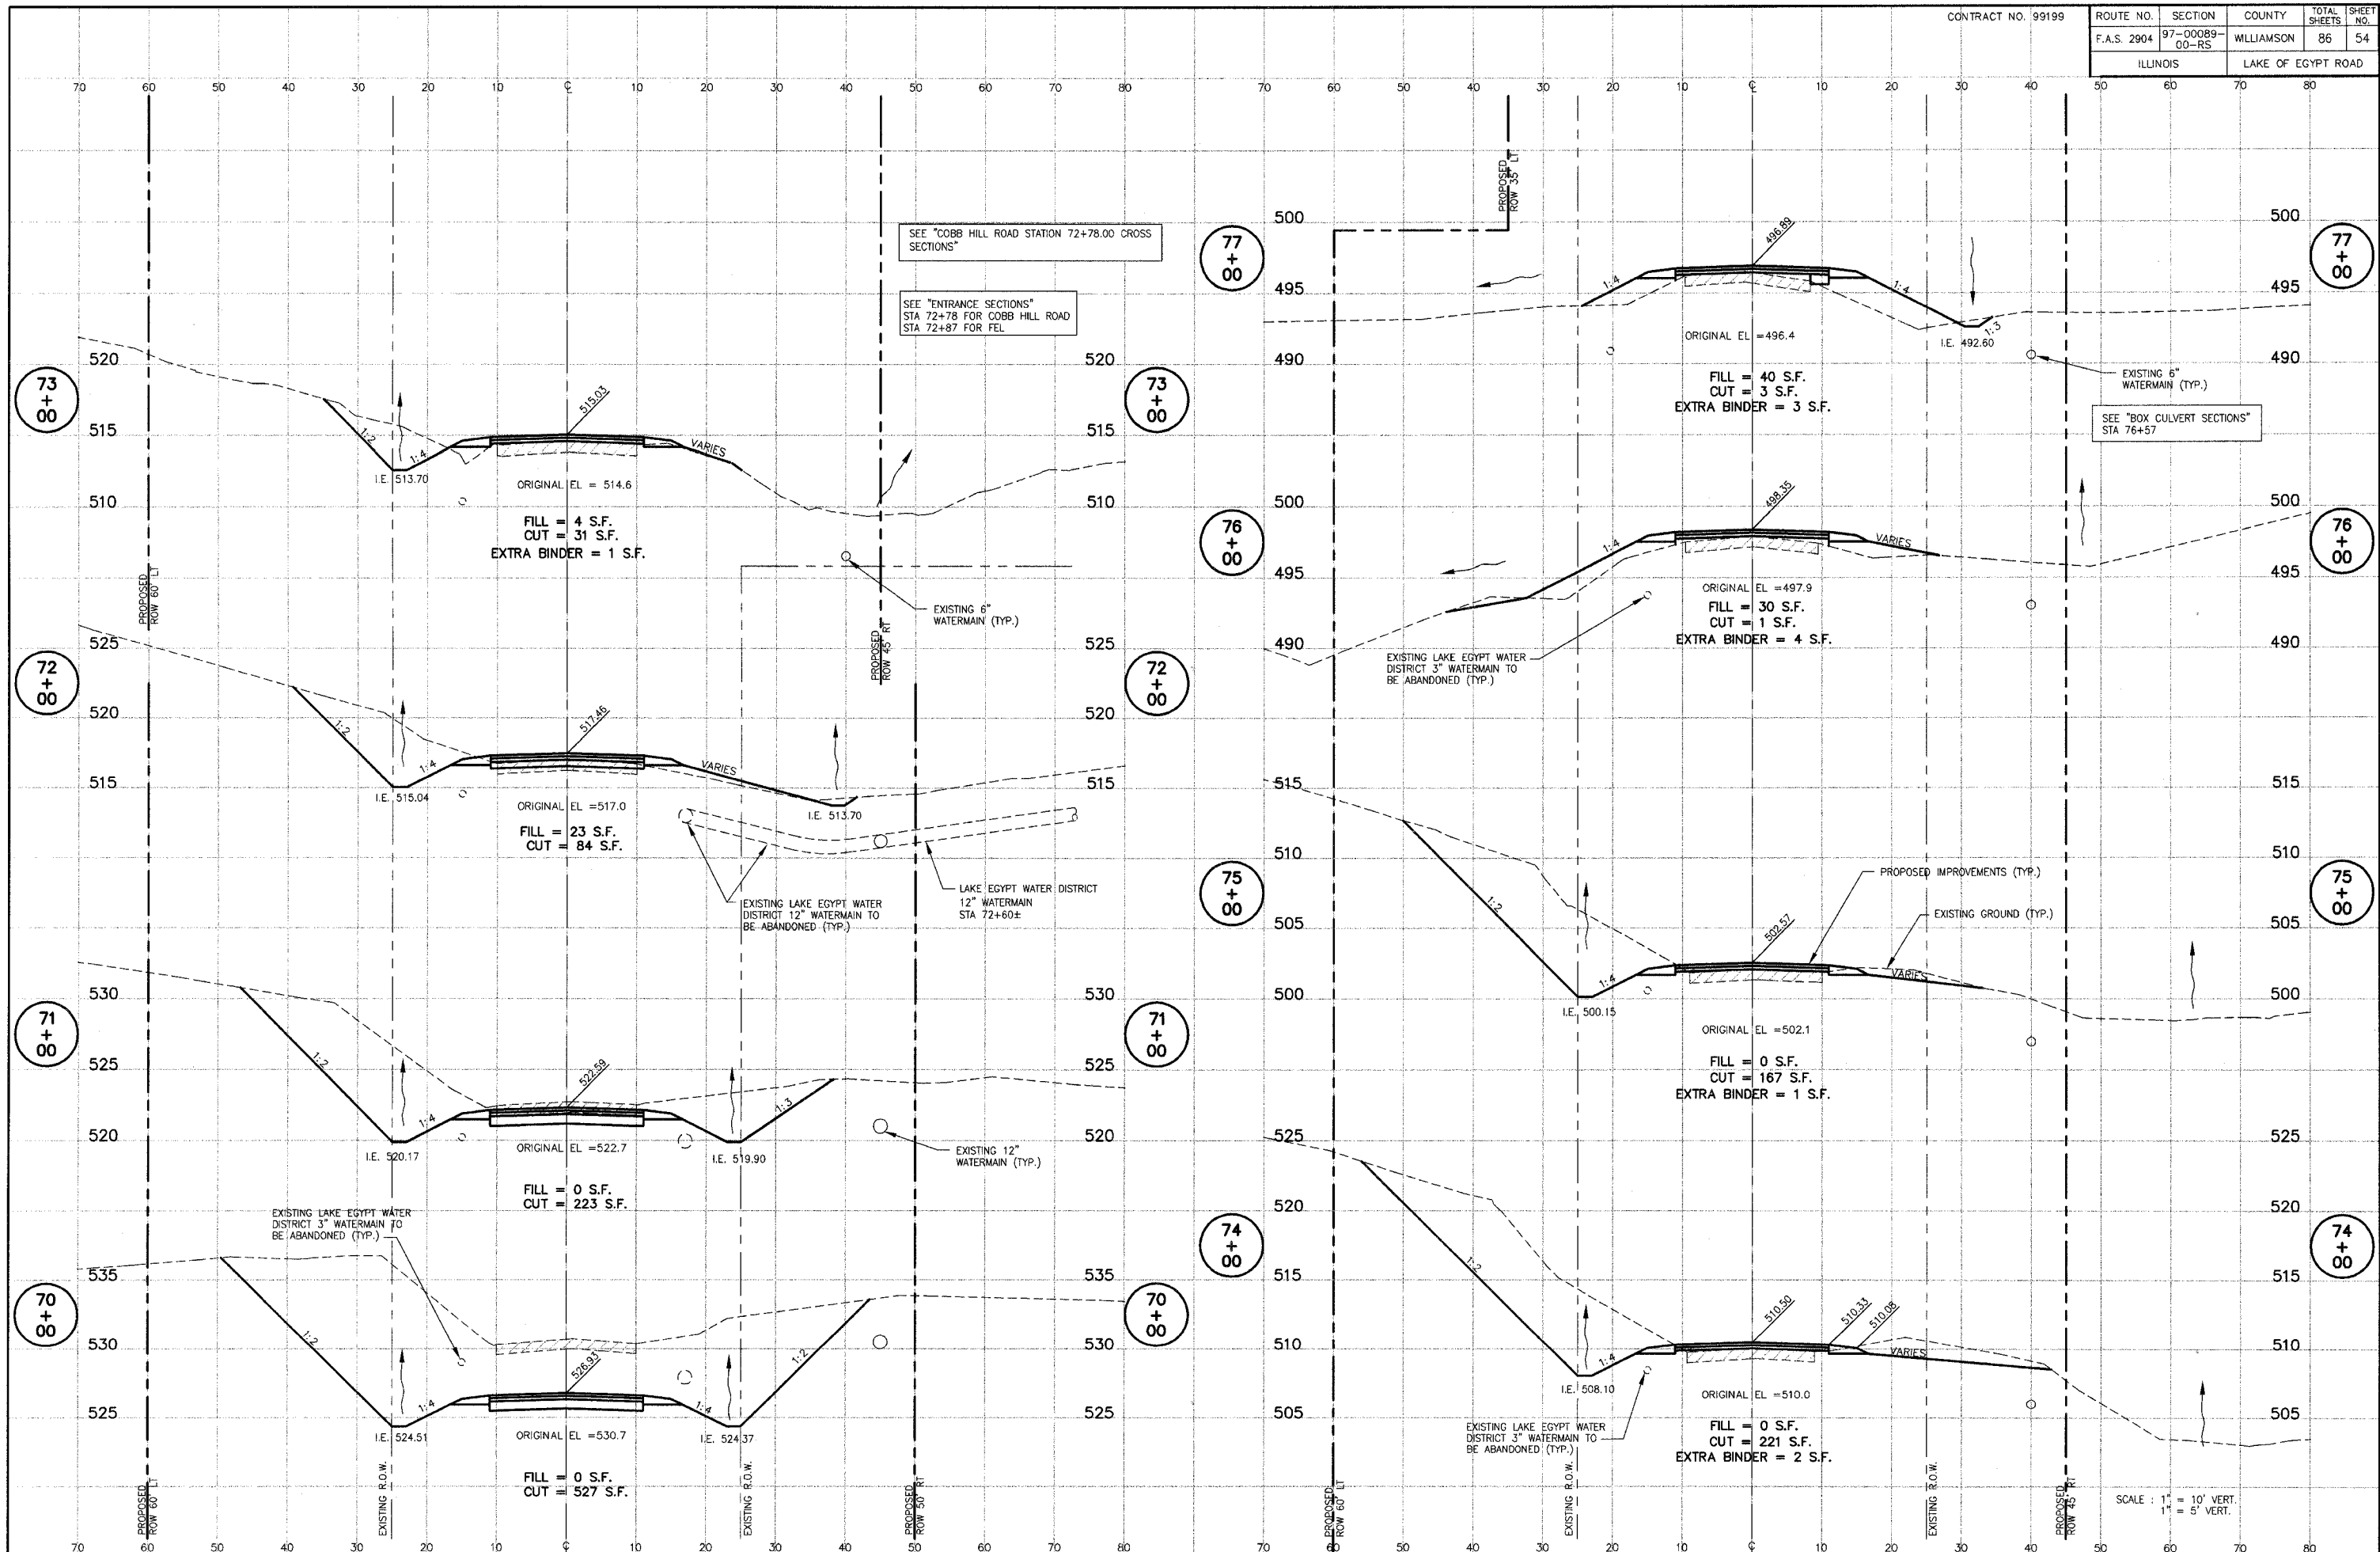

SEE "COBB HILL ROAD STATION 72+78.00 CROSS SECTIONS"

SEE "ENTRANCE SECTIONS" STA 72+78 FOR COBB HILL ROAD STA 72+87 FOR FEL

SEE "BOX CULVERT SECTIONS" STA 76+57

SCALE: 1" = 10' VERT.
1" = 5' HORIZ.

LAKE OF EGYPT ROAD CROSS SECTIONS - STA. 70+00 TO STA. 77+00

P:\0044\Combined Plans\54 RD0001.DWG, 3/15/2007 2:03:38 PM