


ROUTE NO.	SECTION	COUNTY	TOTAL SHEETS	SHEET NO.
F.A.S. 2904	97-00089-00-RS	WILLIAMSON	86	60
ILLINOIS		LAKE OF EGYPT ROAD		

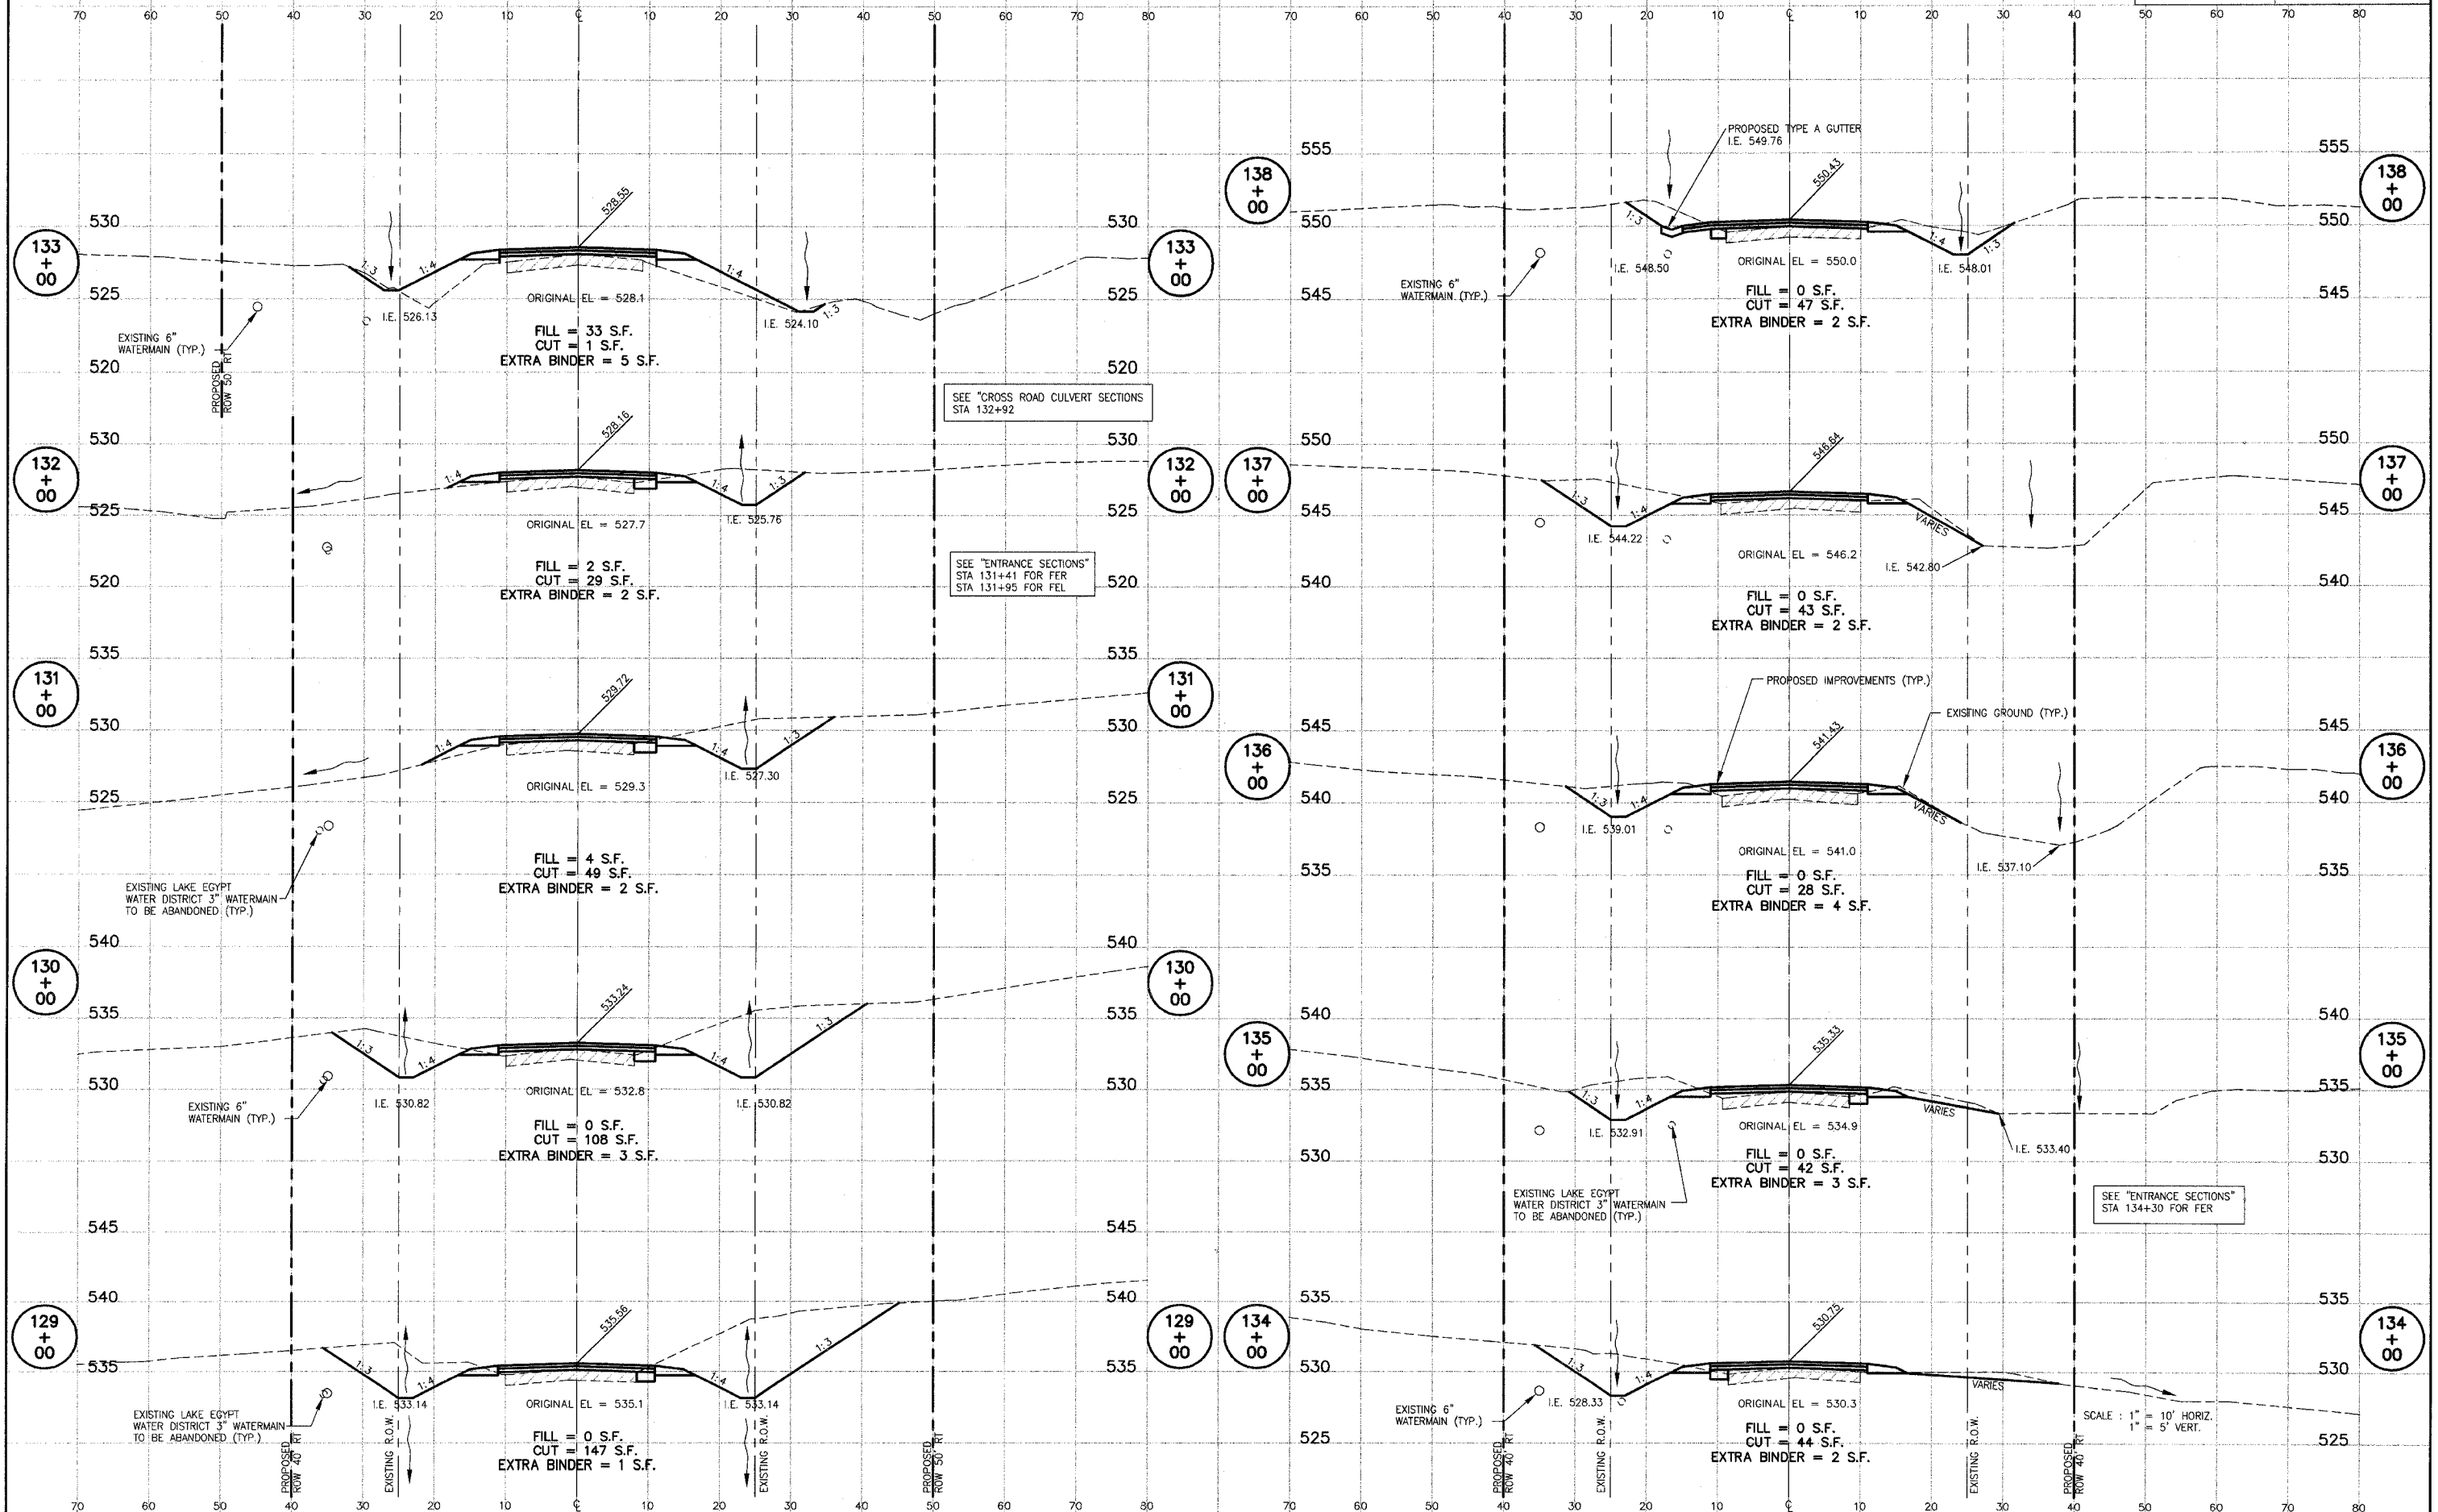

SEE "CROSS ROAD CULVERT SECTIONS" STA 132+92

SEE "ENTRANCE SECTIONS" STA 131+41 FOR FER STA 131+95 FOR FEL

SEE "ENTRANCE SECTIONS" STA 134+30 FOR FER

SCALE: 1" = 10' HORIZ. 1" = 5' VERT.

LAKE OF EGYPT ROAD CROSS SECTIONS - STA. 129+00 TO STA. 138+00

P:\00044\Combined Files\60\_R001\0001.DWG, 3/15/2007 1:57:44 PM