


ROUTE NO.	SECTION	COUNTY	TOTAL SHEETS	SHEET NO.
F.A.S. 2904	97-00089-00-RS	WILLIAMSON	86	63
ILLINOIS		LAKE OF EGYPT ROAD		

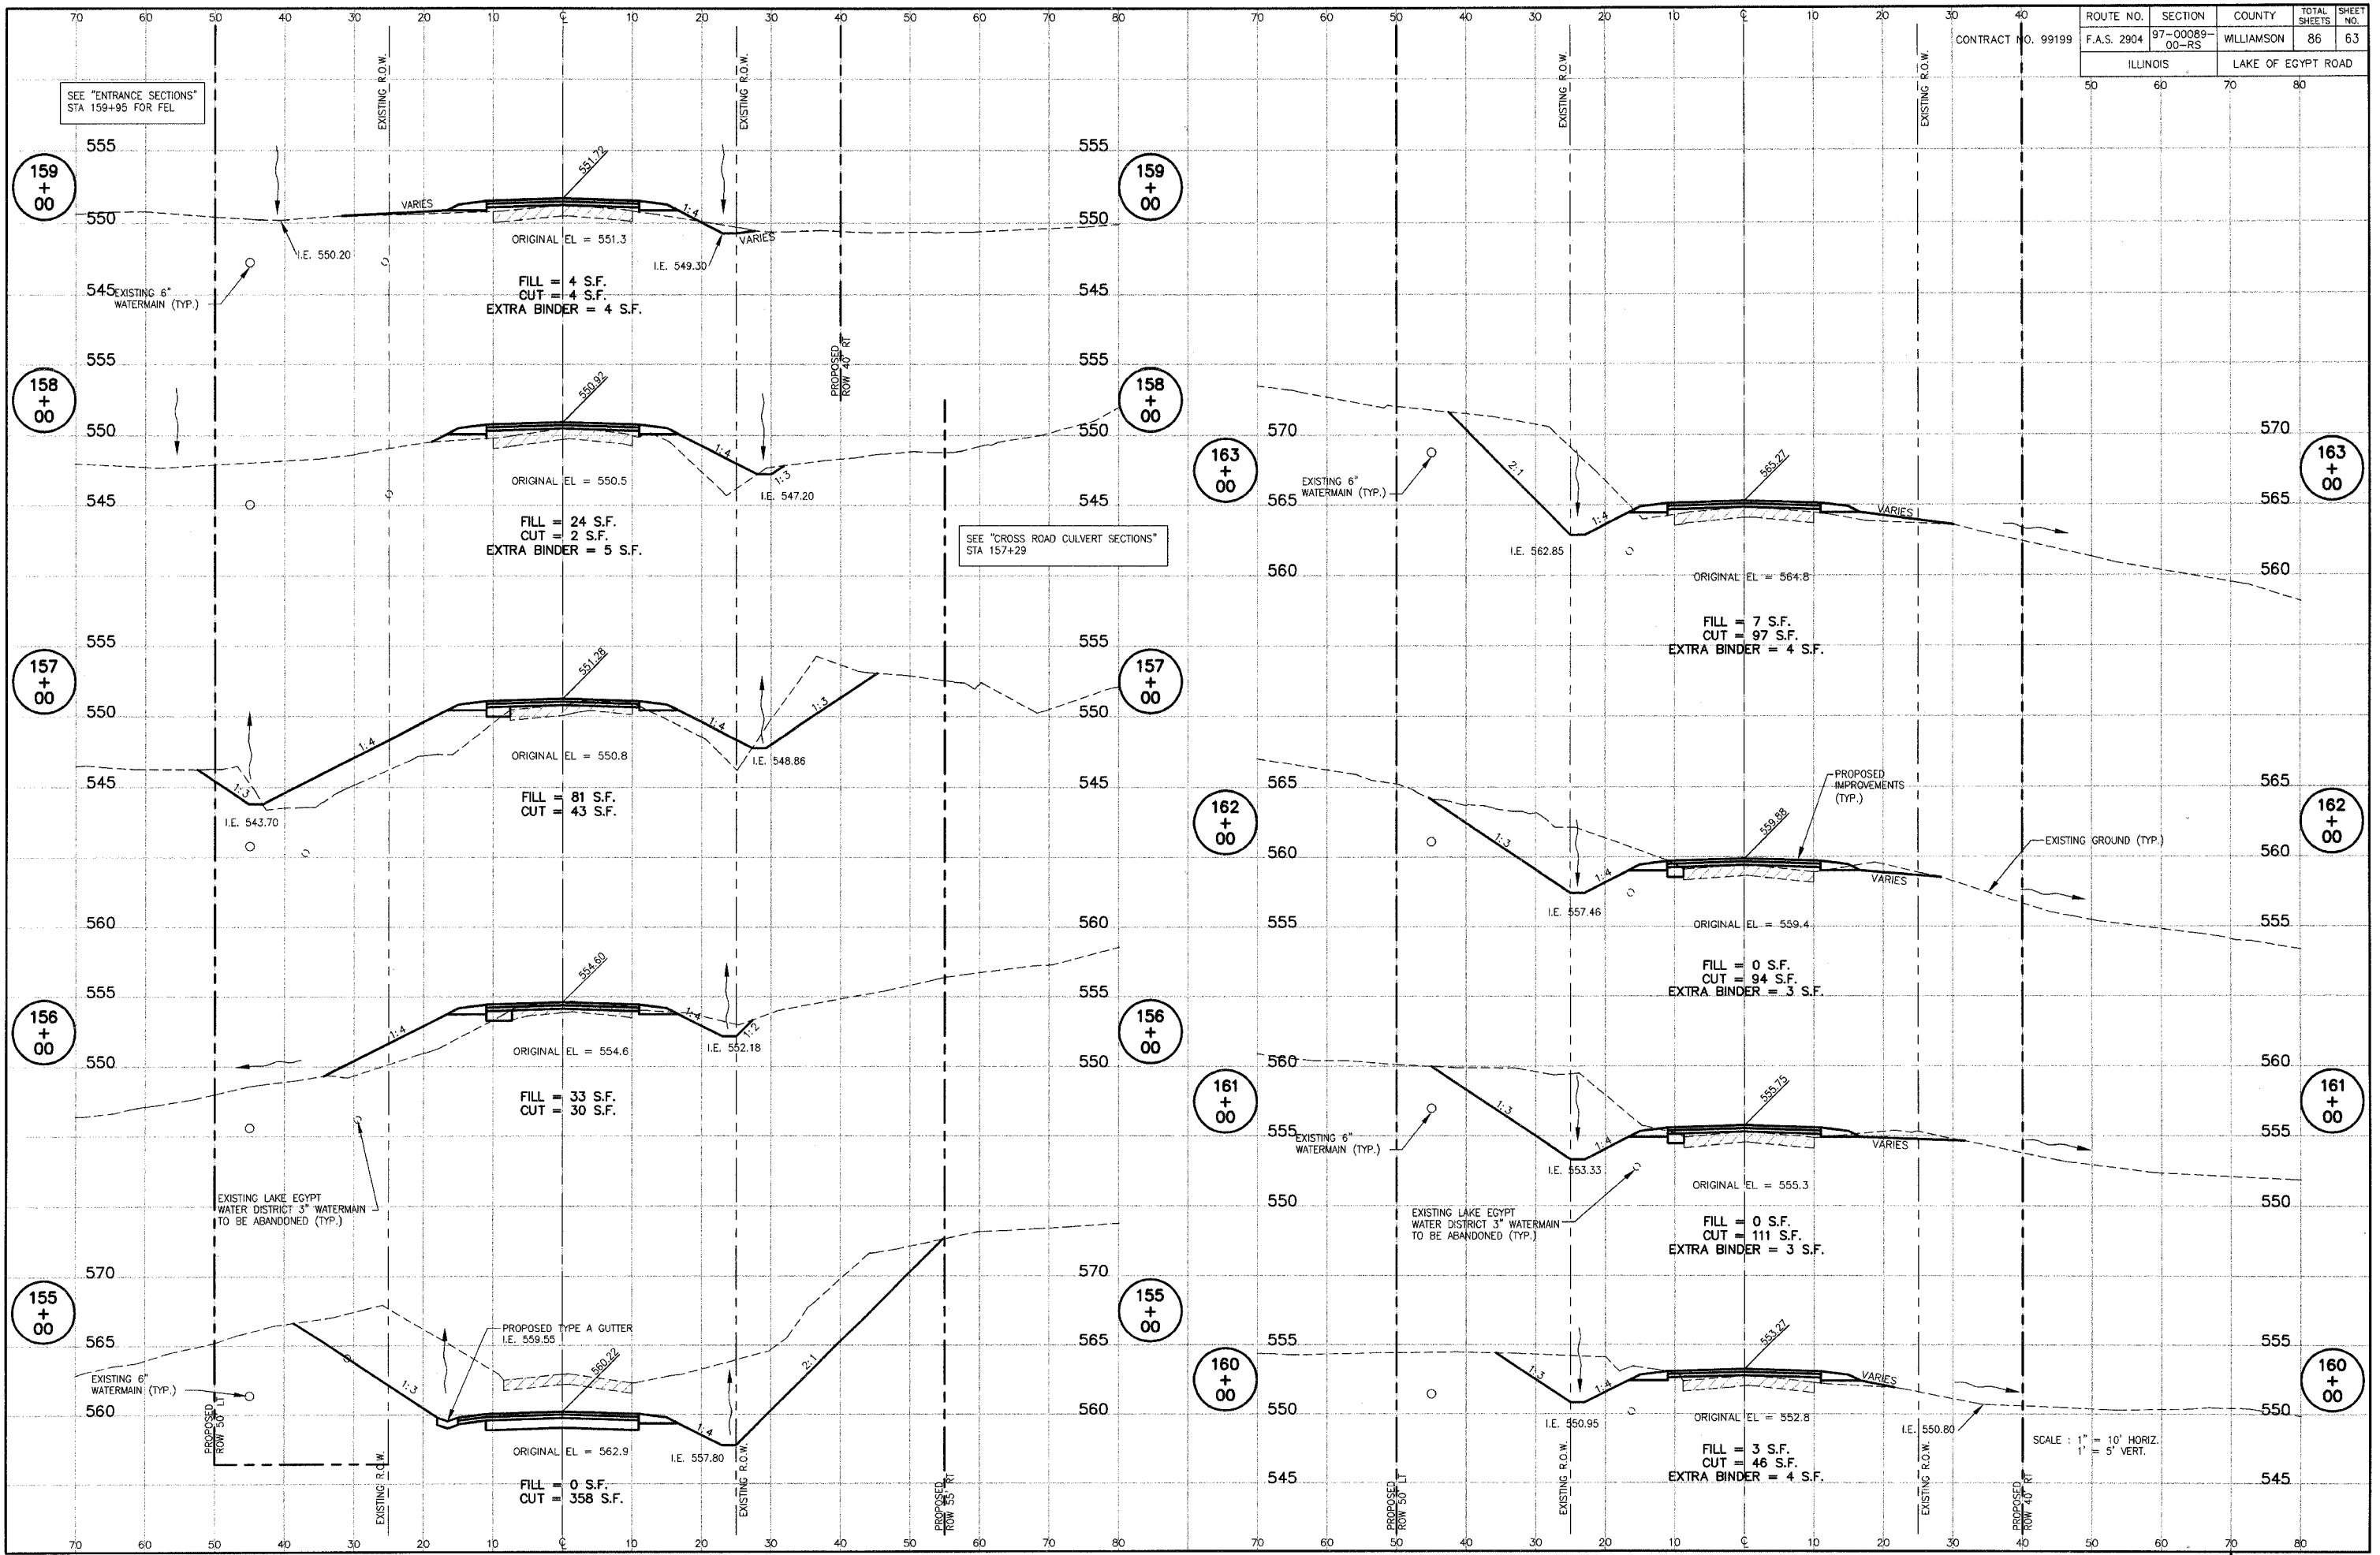

LAKE OF EGYPT ROAD CROSS SECTIONS - STA. 155+00 TO STA. 163+00

P:\00044\Combined Plans\03 PLO18001.DWG, 3/16/2007, 1:55:04 PM