


ROUTE NO.	SECTION	COUNTY	TOTAL SHEETS	SHEET NO.
F.A.S. 2904	97-00089-00-RS	WILLIAMSON	86	67
ILLINOIS		LAKE OF EGYPT ROAD		

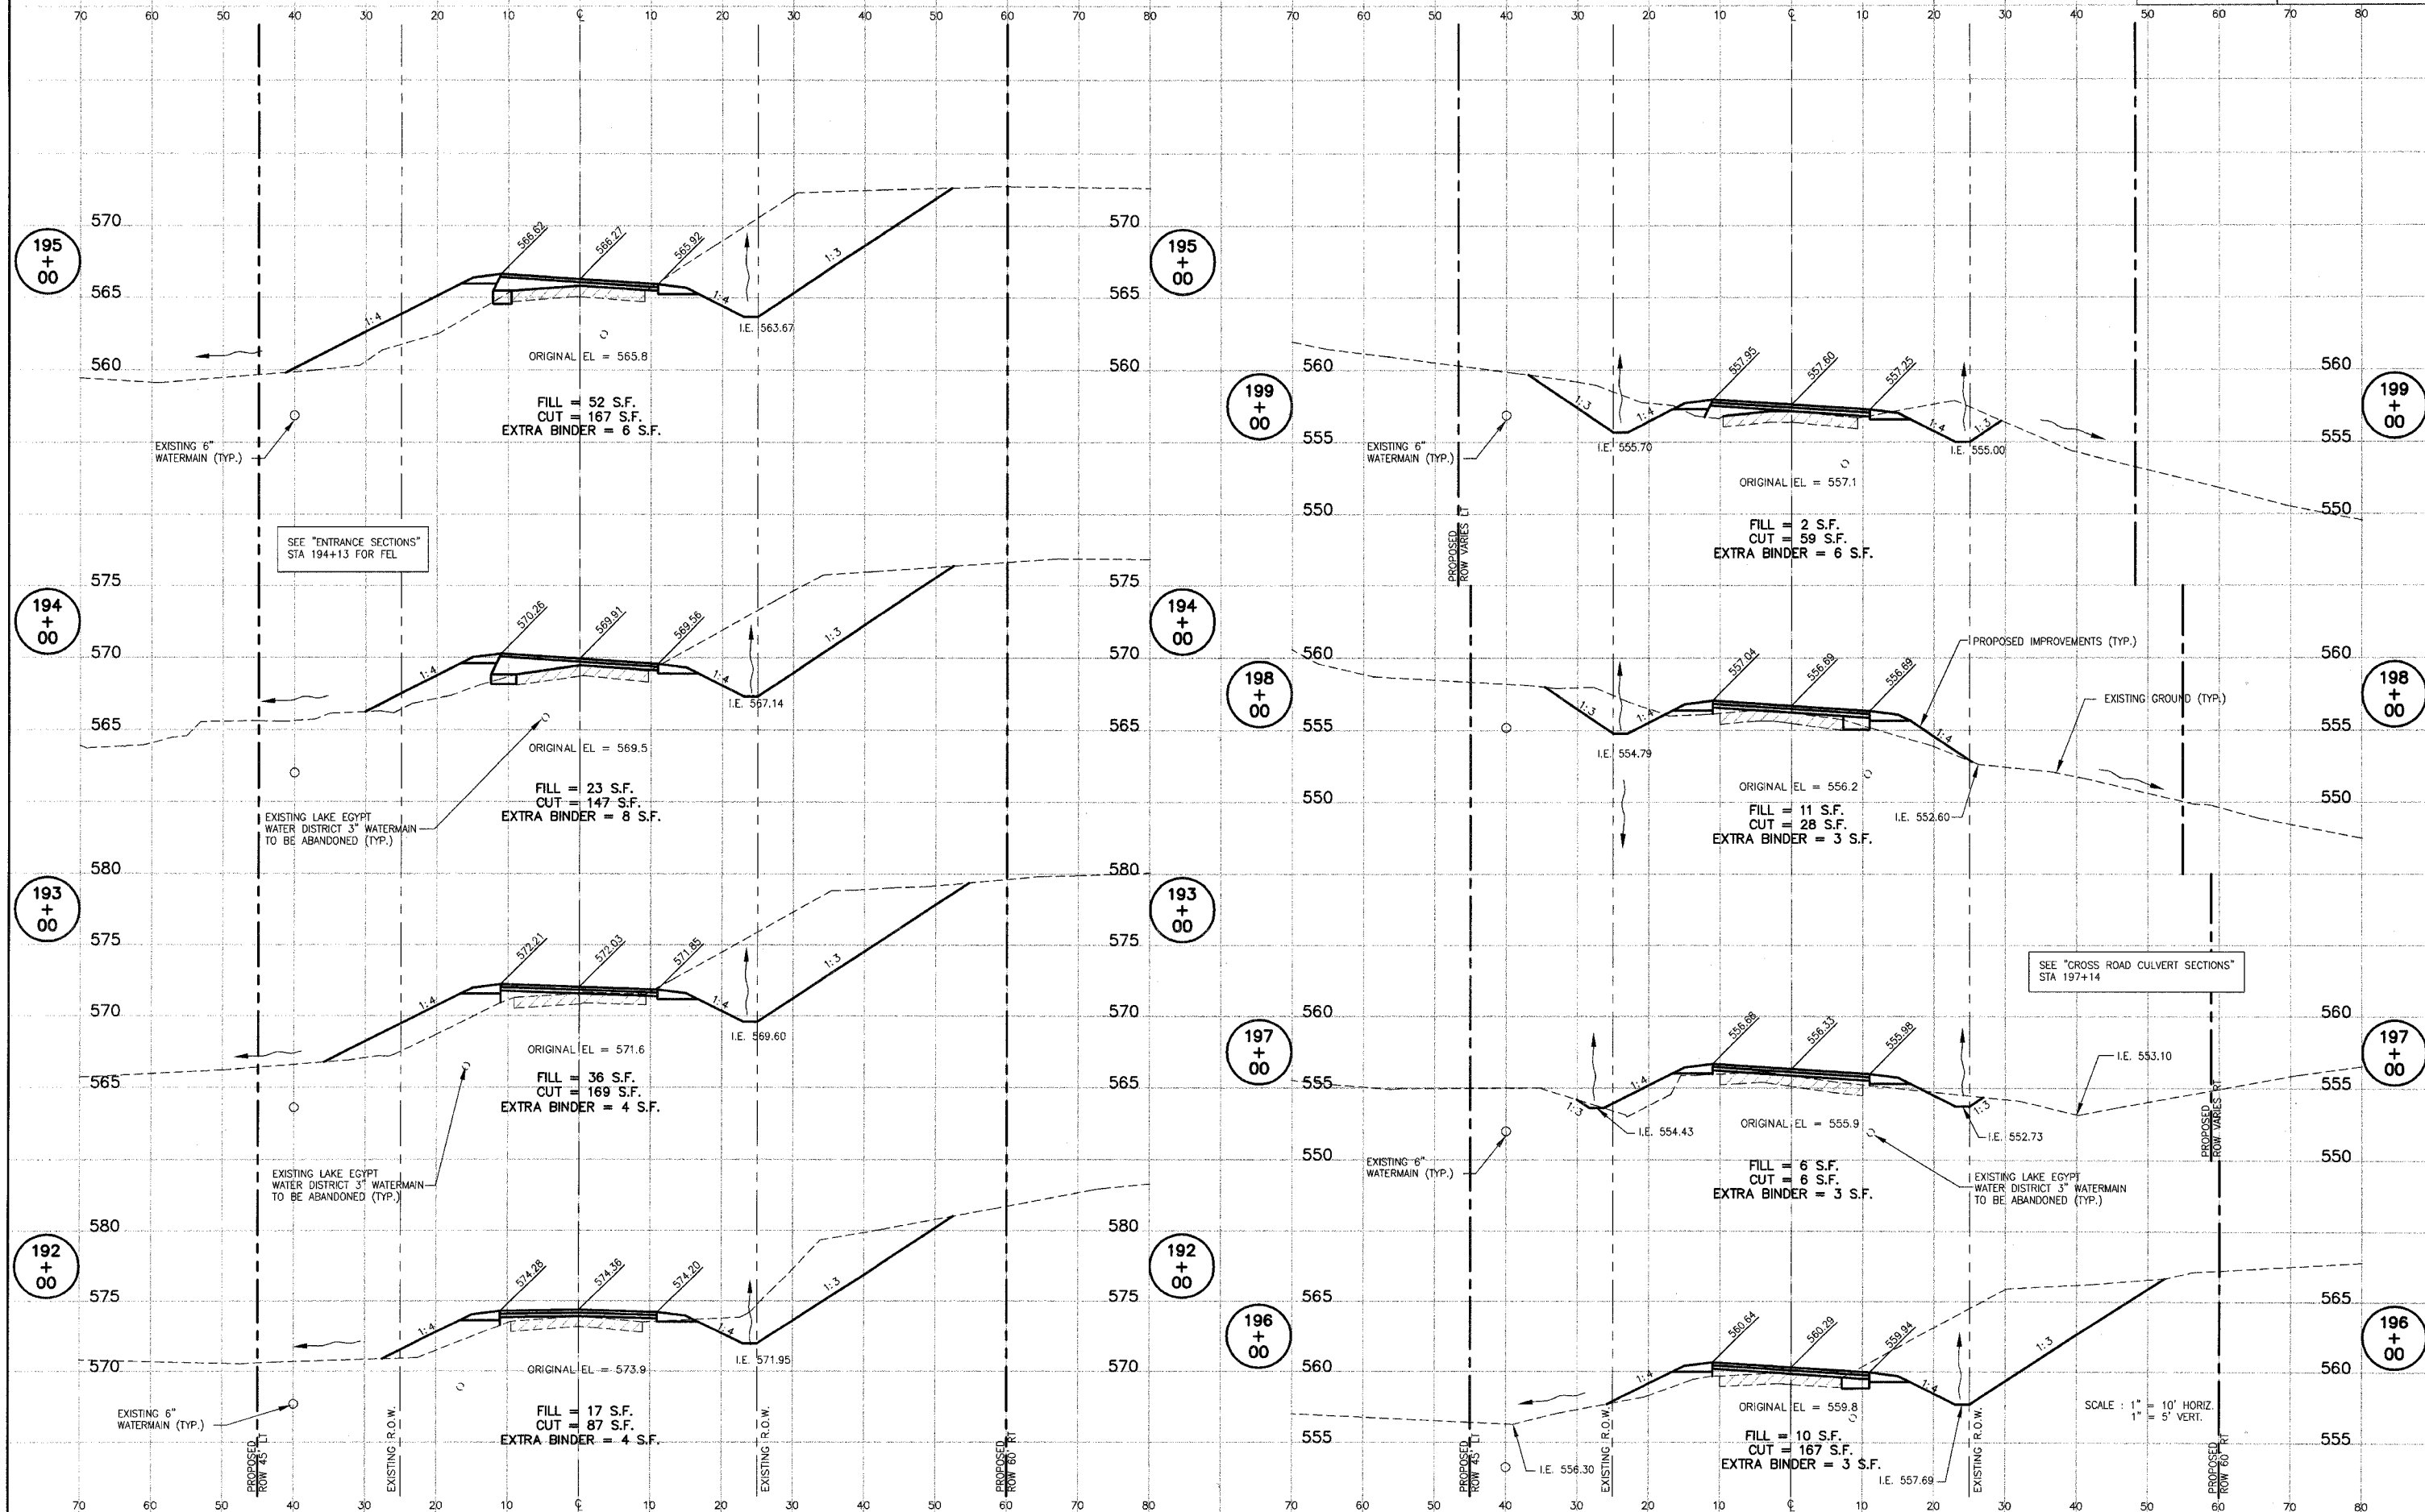

LAKE OF EGYPT ROAD CROSS SECTIONS - STA. 192+00 TO STA. 199+00