


ROUTE NO.	SECTION	COUNTY	TOTAL SHEETS	SHEET NO.
F.A.S. 2904	97-00089-00-RS	WILLIAMSON	86	68
ILLINOIS		LAKE OF EGYPT ROAD		

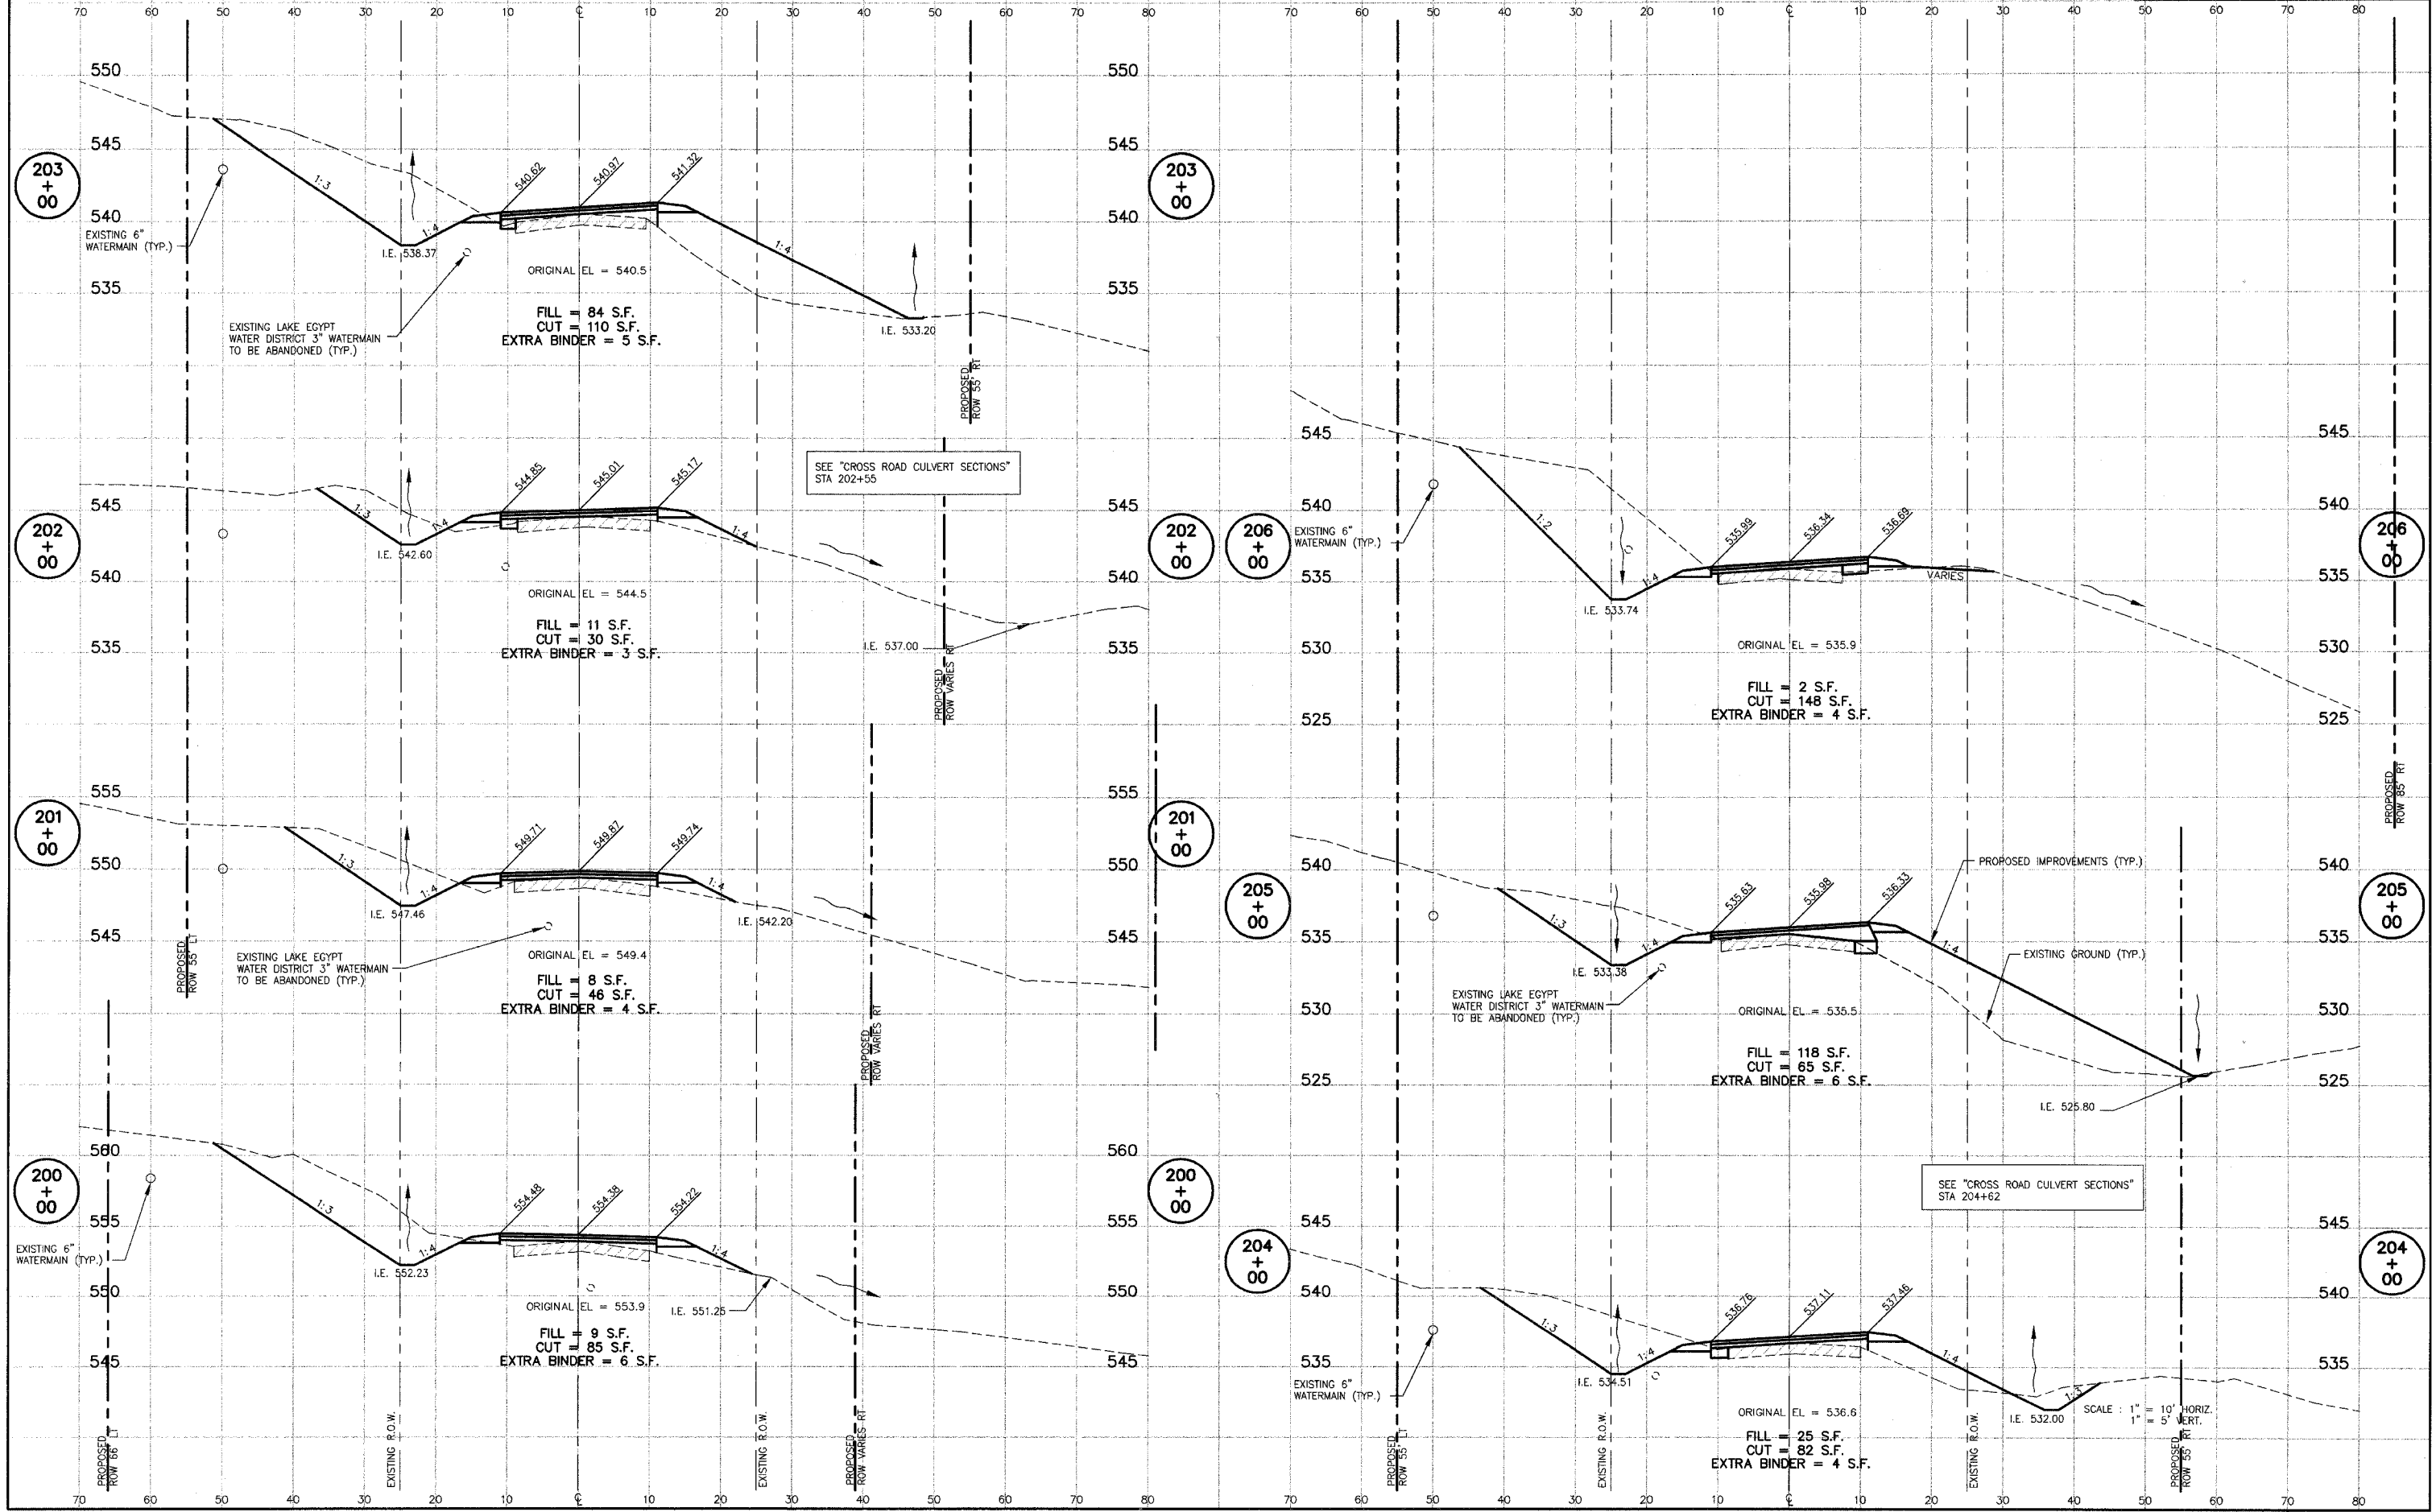

LAKE OF EGYPT ROAD CROSS SECTIONS - STA. 200+00 TO STA. 206+00

P:\00044\Combined Plans\08 RC02101.DWG, 3/15/2007, 1:32:28 PM