


ROUTE NO.	SECTION	COUNTY	TOTAL SHEETS	SHEET NO.
F.A.S. 2904	97-00089-00-RS	WILLIAMSON	86	69
ILLINOIS		LAKE OF EGYPT ROAD		

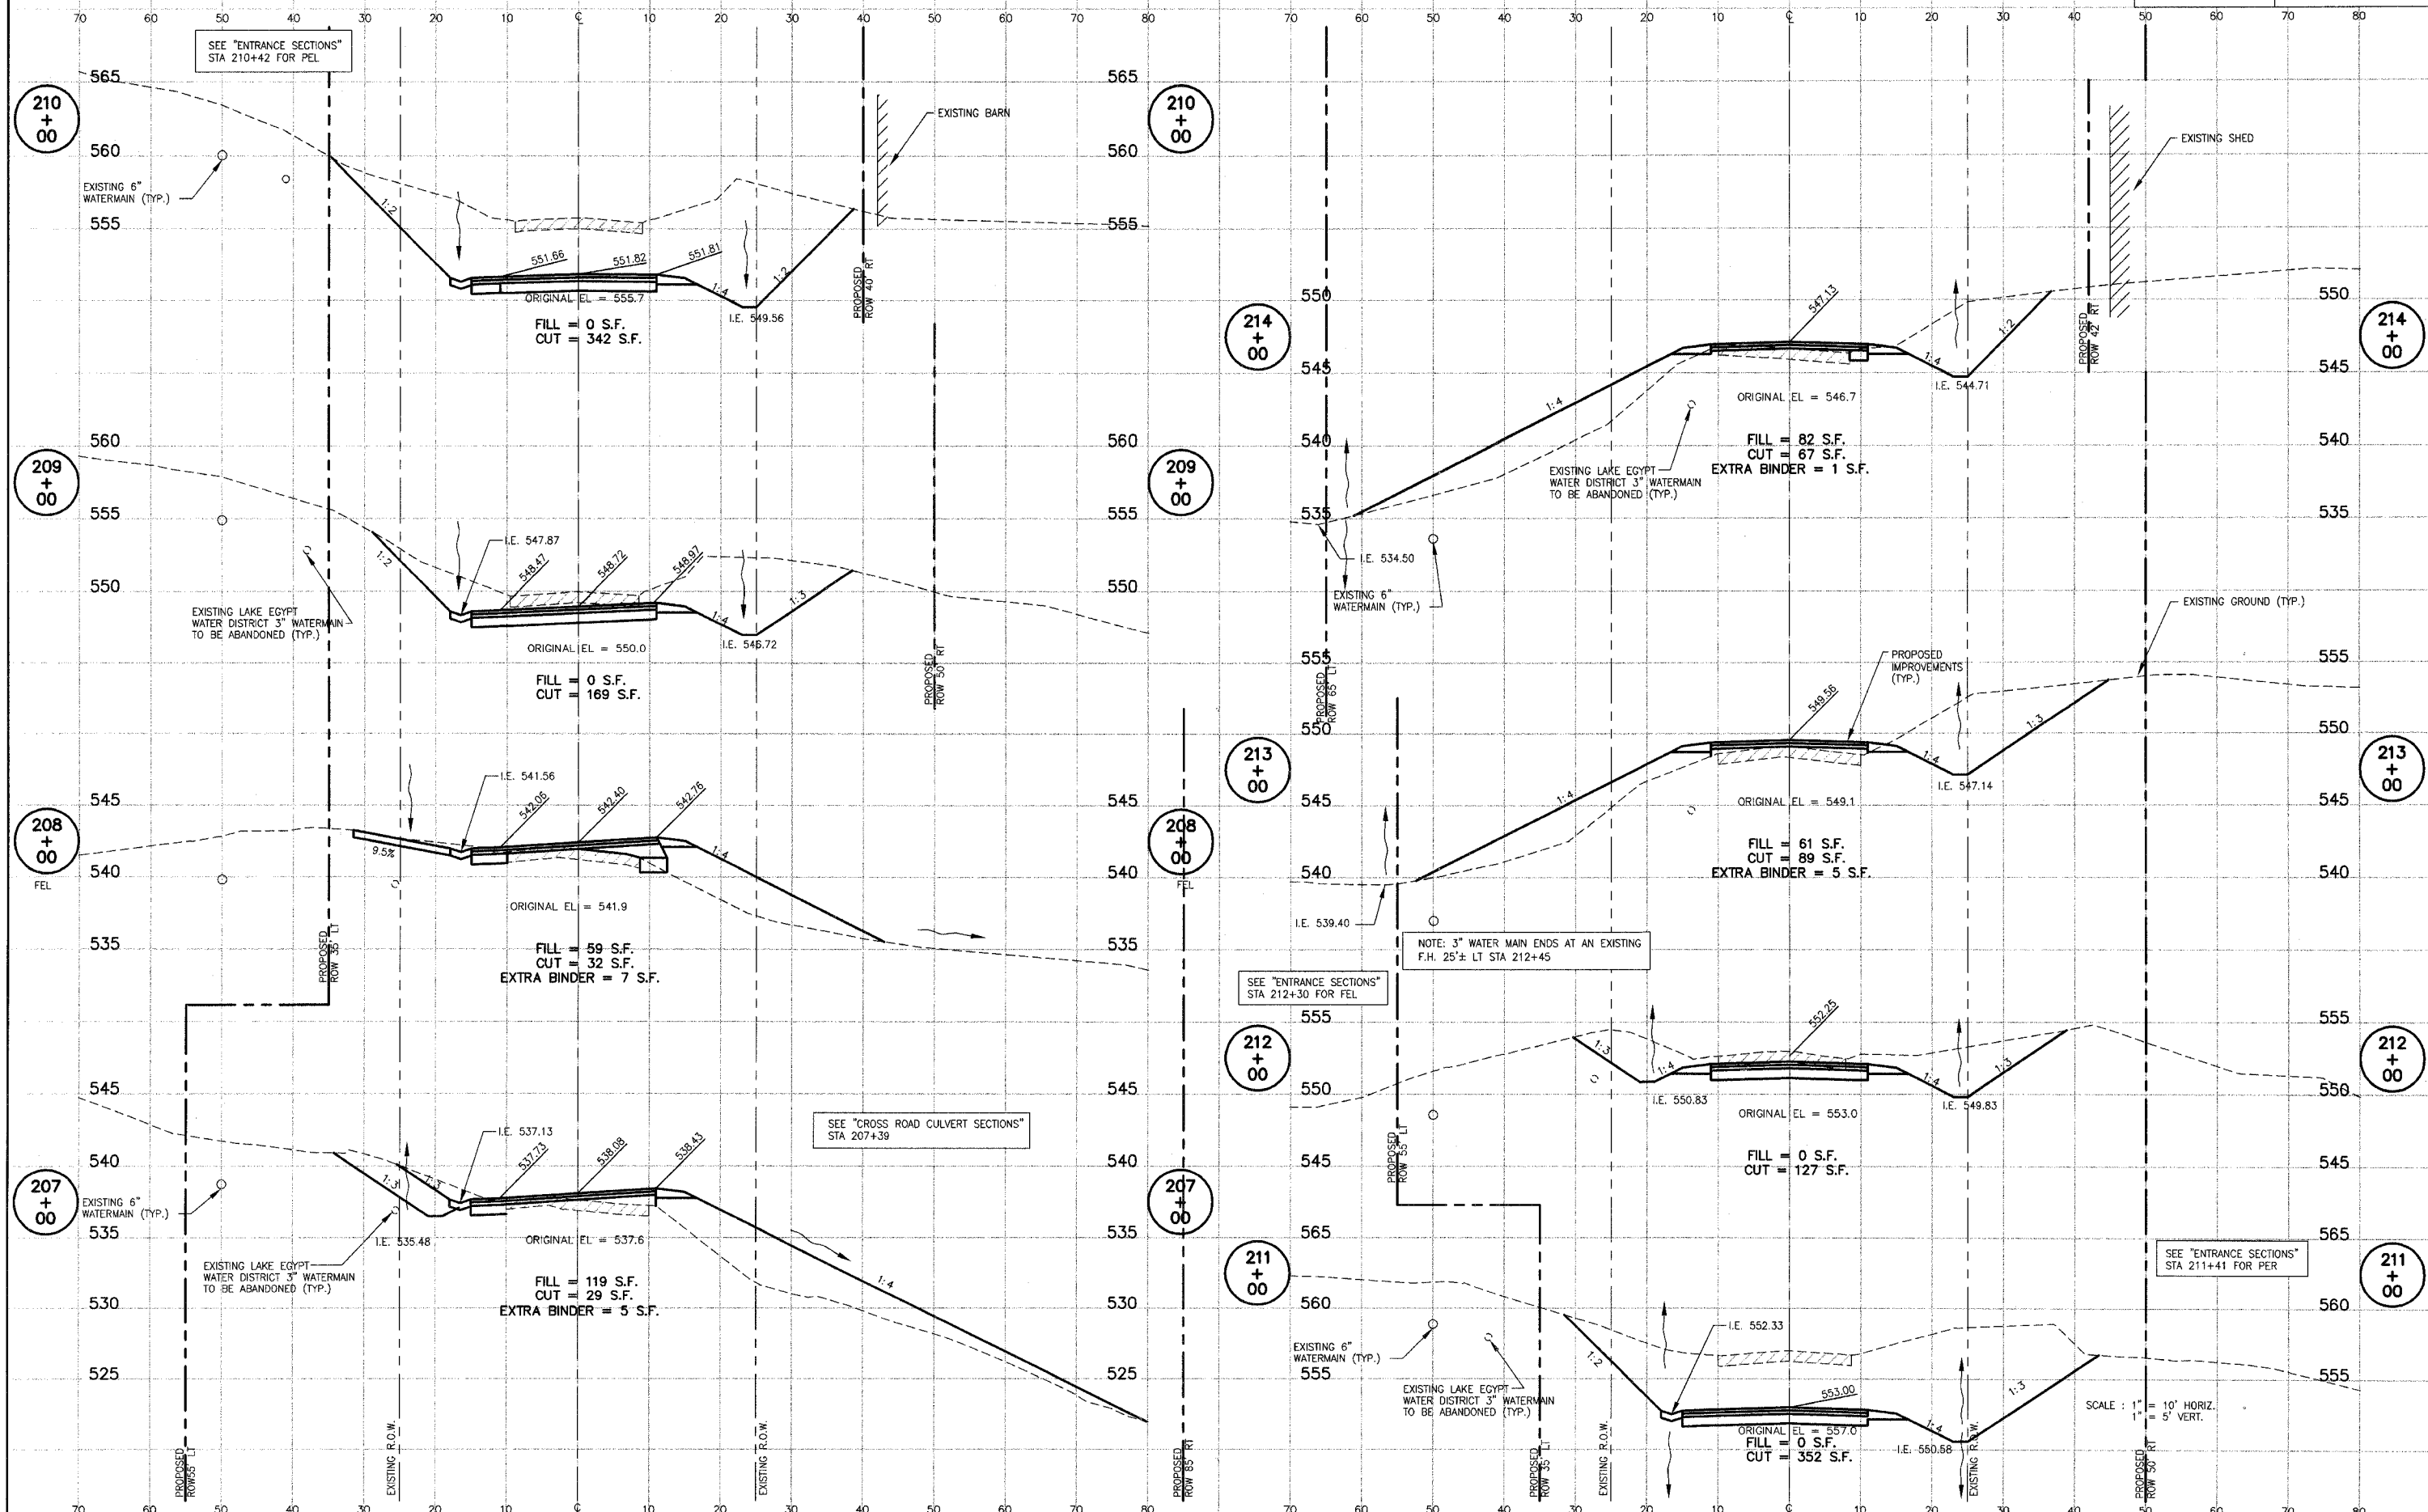

SEE "CROSS ROAD CULVERT SECTIONS" STA 207+39

SEE "ENTRANCE SECTIONS" STA 212+30 FOR FEL

SEE "ENTRANCE SECTIONS" STA 211+41 FOR PER

LAKE OF EGYPT ROAD CROSS SECTIONS - STA. 207+00 TO STA. 214+00

SCALE: 1" = 10' HORIZ.
1" = 5' VERT.

P:\0044\Combined\Plan\99 RC22201.DWG, 3/15/2007 1:31:31 PM