


ROUTE NO.	SECTION	COUNTY	TOTAL SHEETS	SHEET NO.
F.A.S. 2904	97-00089-00-RS	WILLIAMSON	86	72
ILLINOIS		LAKE OF EGYPT ROAD		

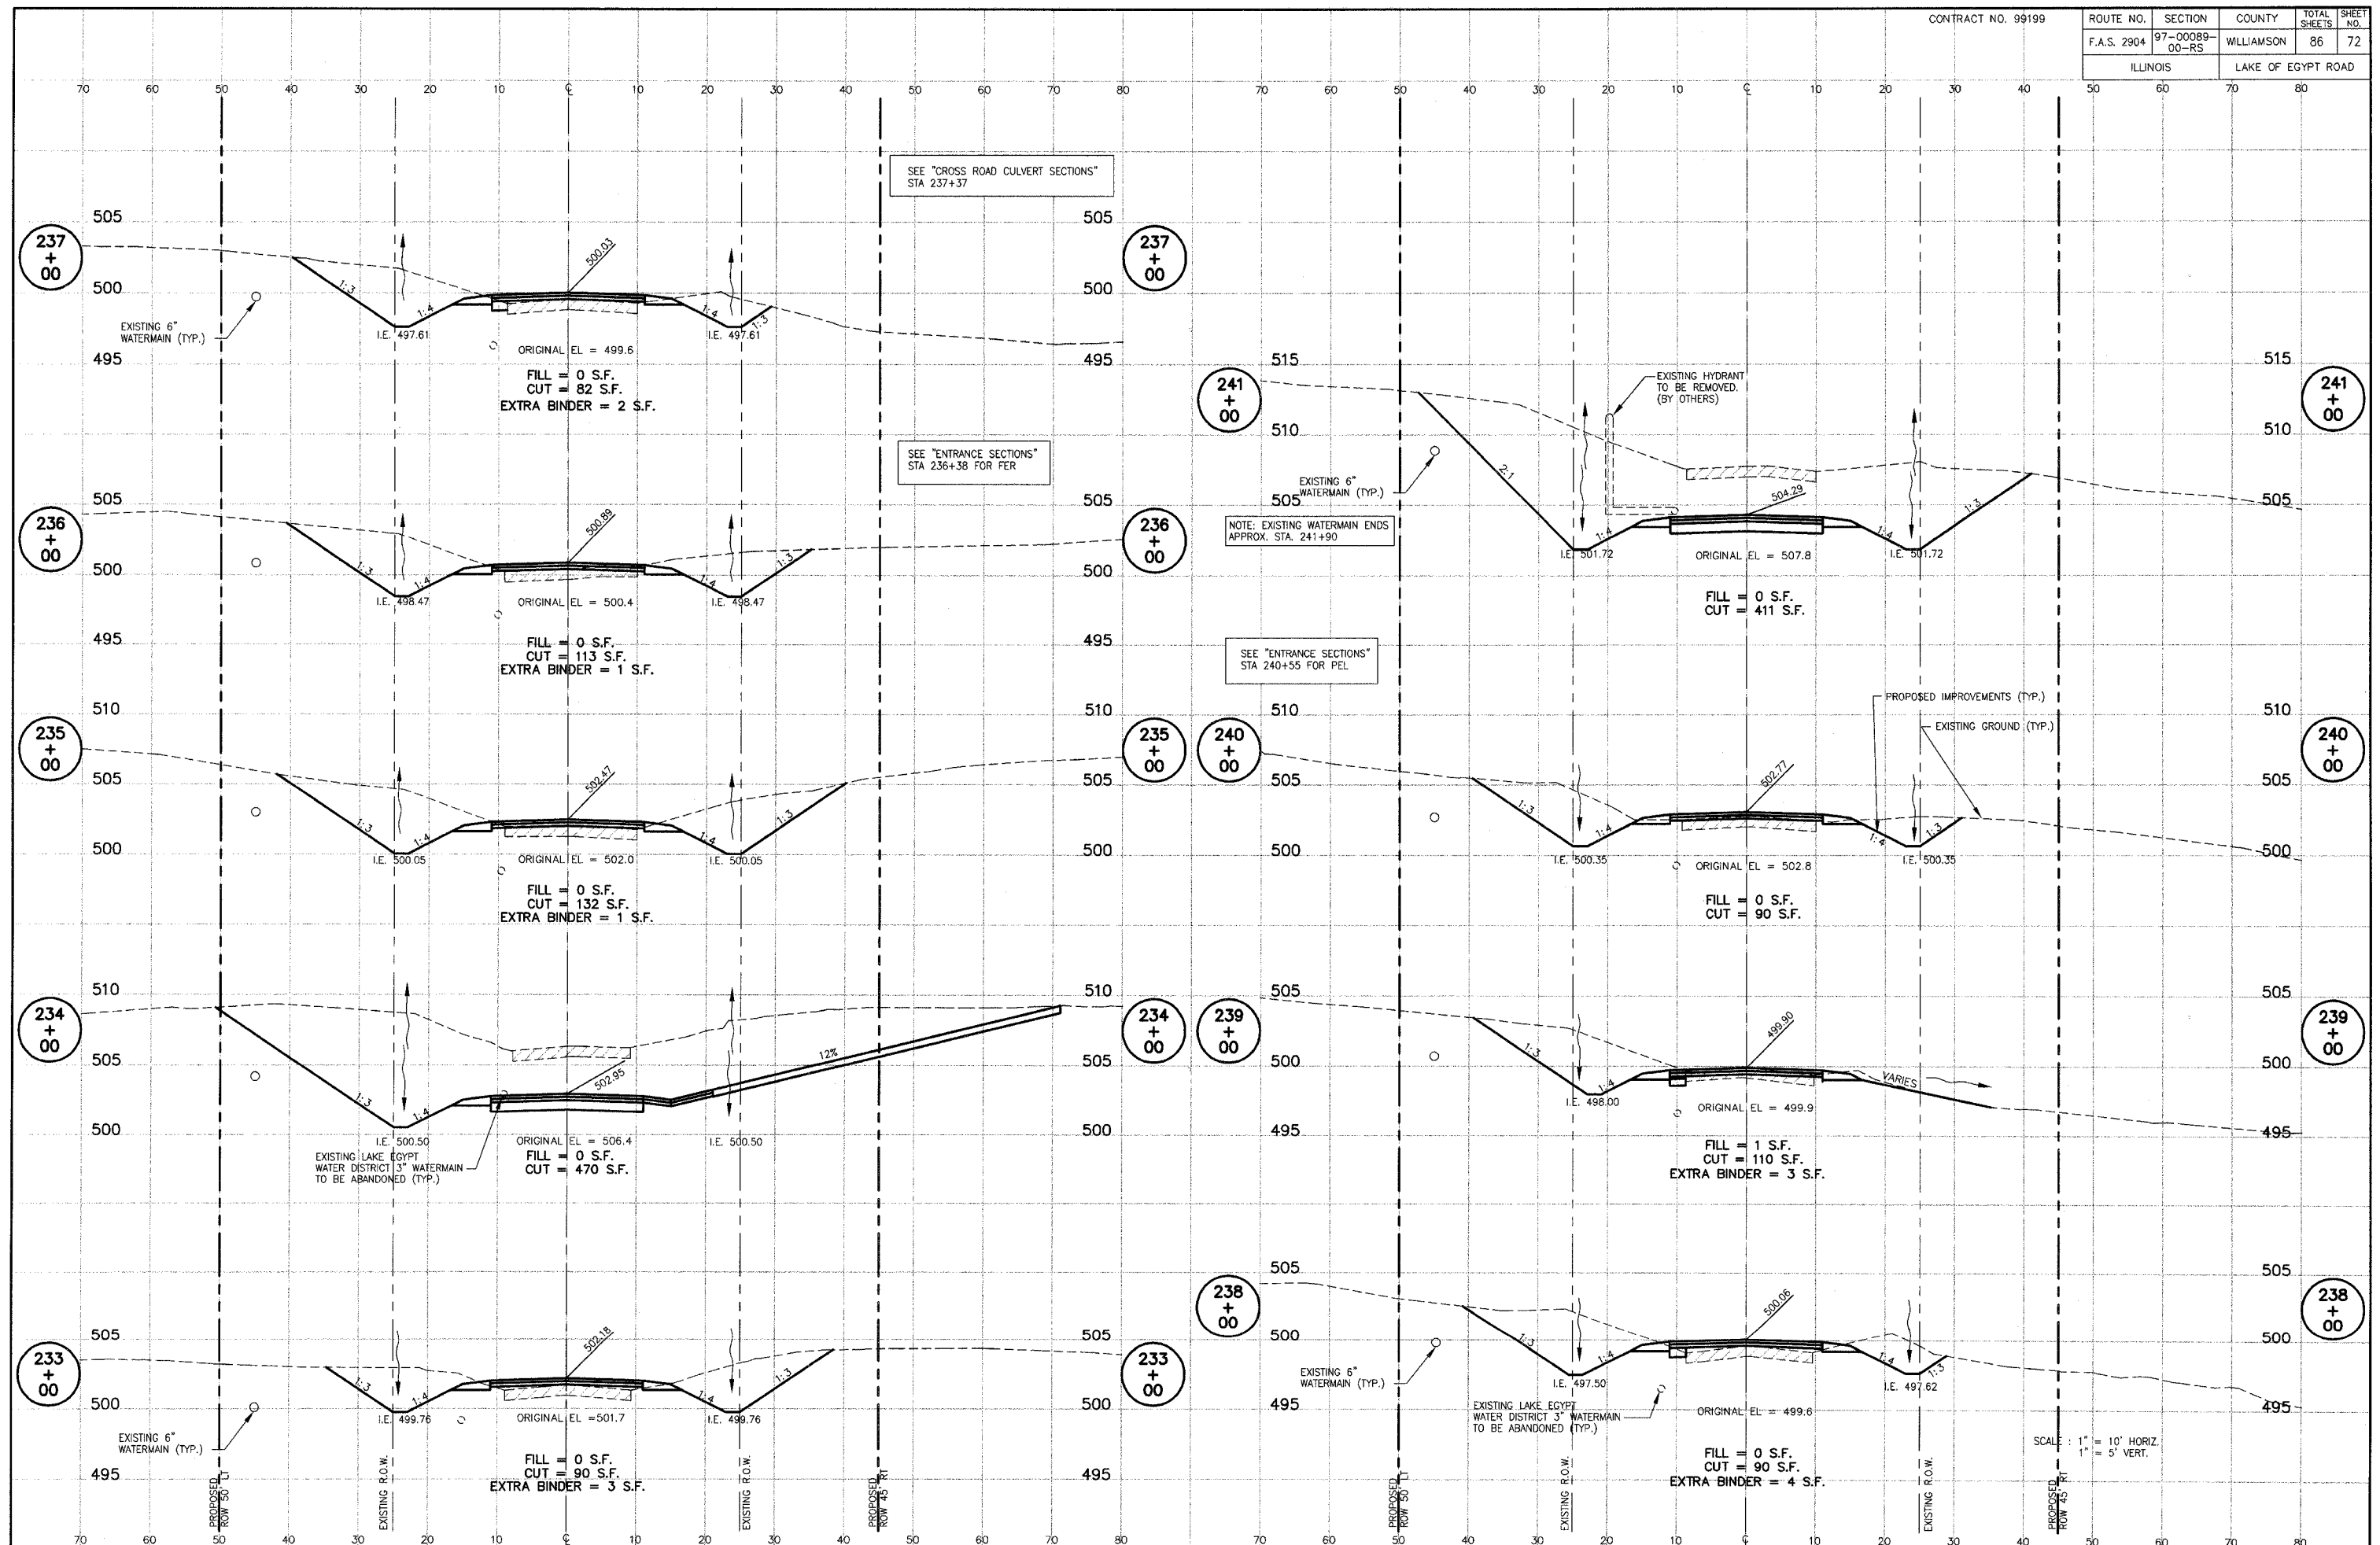

LAKE OF EGYPT ROAD CROSS SECTIONS - STA. 233+00 TO STA. 241+00

SCALE: 1" = 10' HORIZ.
1" = 5' VERT.

P:\00044\Combined Plans\TZ\RC029001.DWG, 3/1/2007, 1:28:28 PM