


ROUTE NO.	SECTION	COUNTY	TOTAL SHEETS	SHEET NO.
F.A.S. 2904	97-00089-00-RS	WILLIAMSON	86	74
ILLINOIS		LAKE OF EGYPT ROAD		

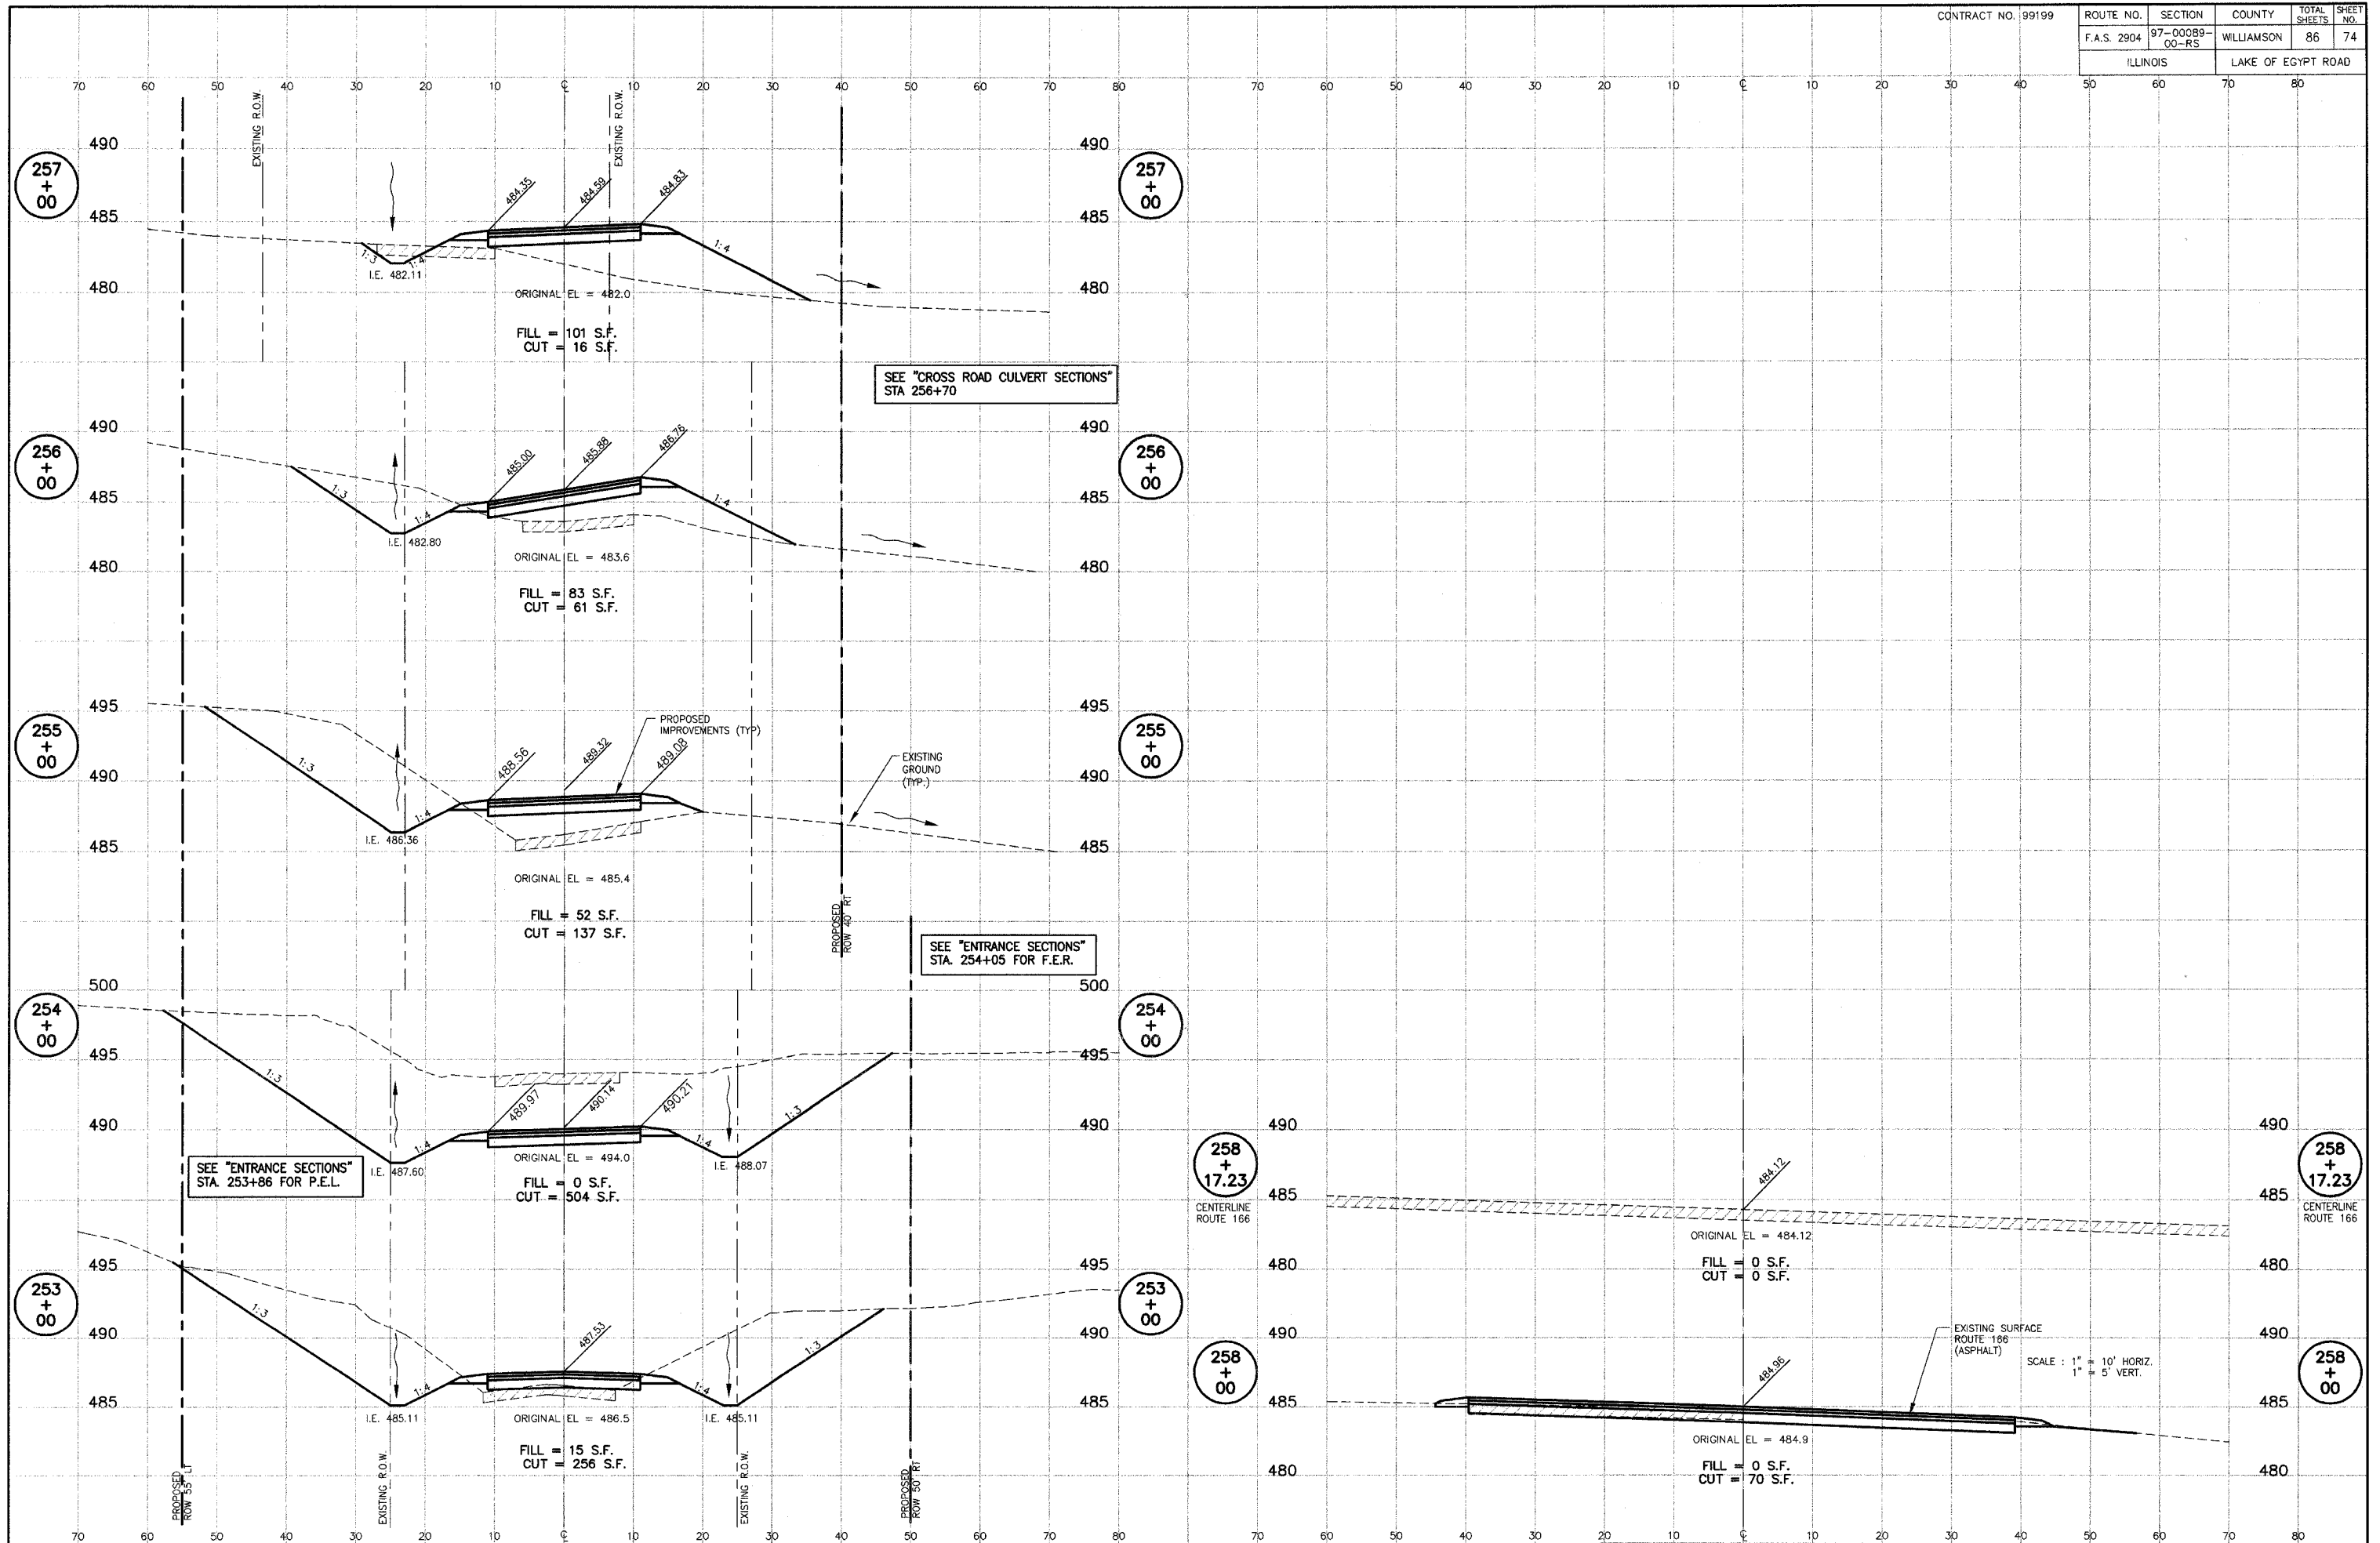

LAKE OF EGYPT ROAD CROSS SECTIONS STA. 253+00 TO STA. 258+04.37

P:\00044\Combined Plans\74 RC027001.DWG, 30/10/2007, 1:28:08 PM