


CONTRACT NO. 99199	ROUTE NO. 97-00089-00-RS	SECTION 00-RS	COUNTY WILLIAMSON	TOTAL SHEETS 86	SHEET NO. 77
			ILLINOIS	LAKE OF EGYPT ROAD	

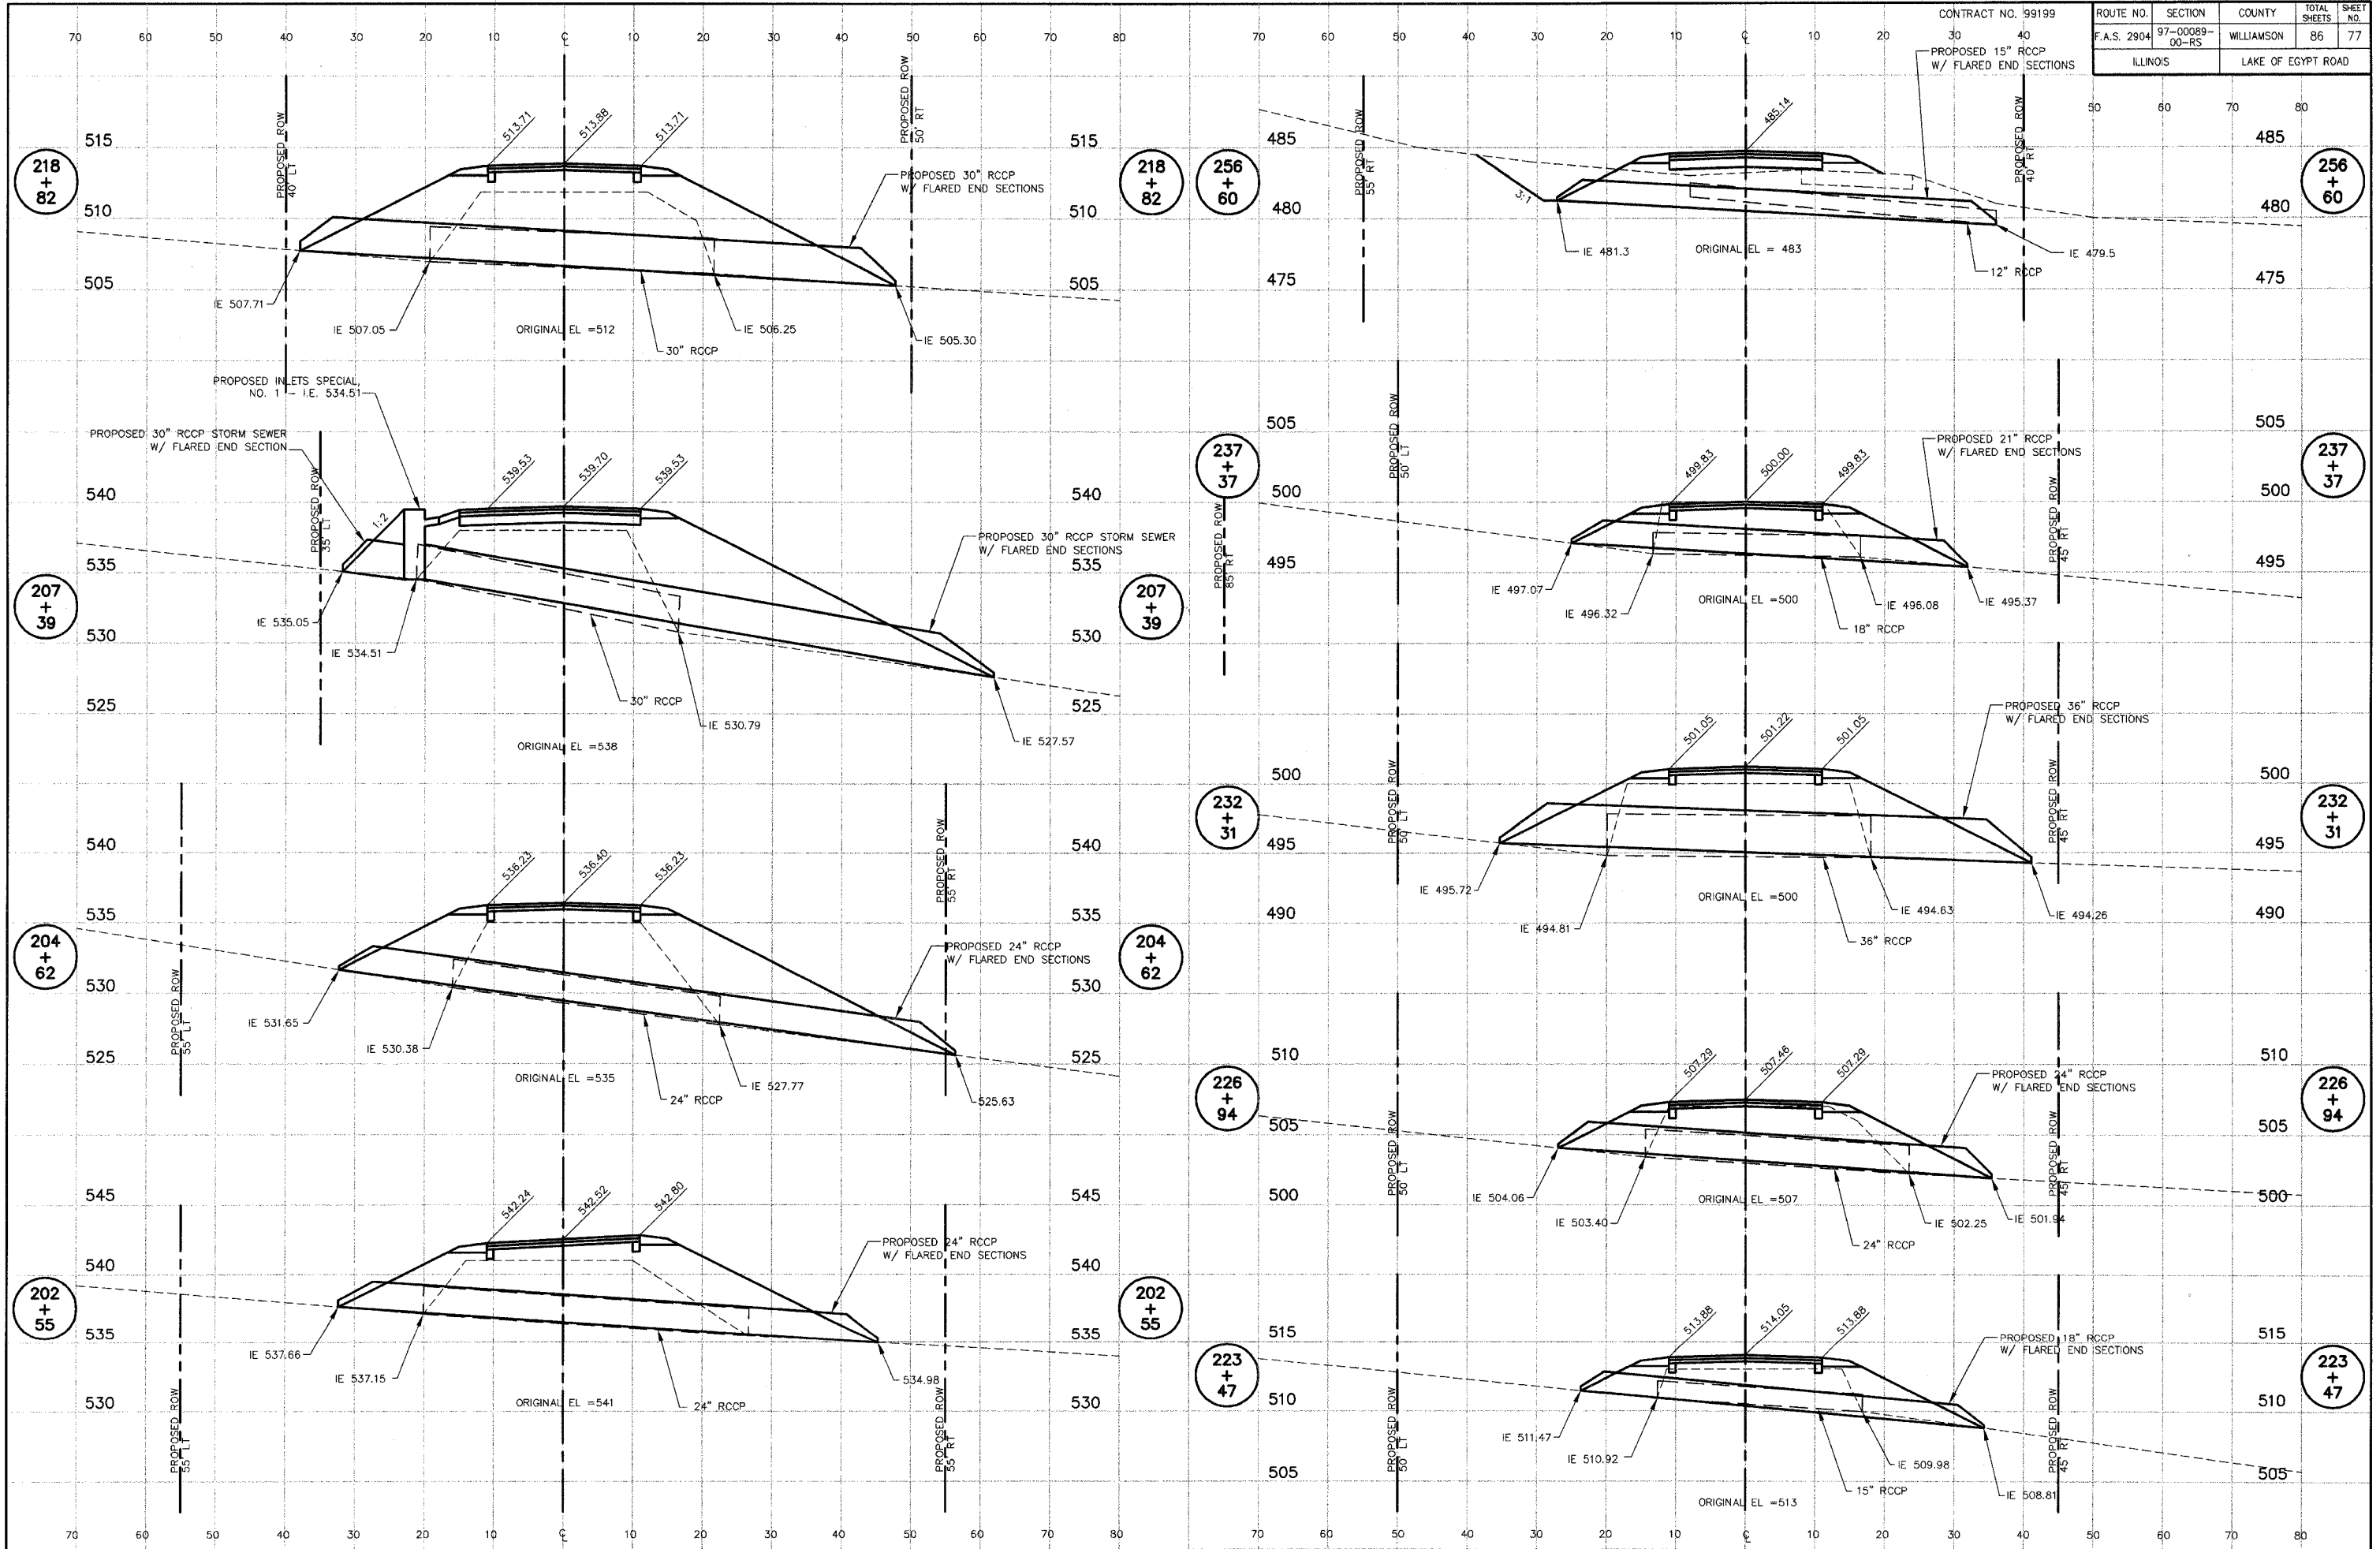

LAKE OF EGYPT ROAD IMPROVEMENTS - CROSS ROAD CULVERT SECTIONS - STA. 202+55 TO 256+00

P:\00044\Combined Plans\77 CULVERTS.dwg, 3/15/2007 1:23:38 PM