


ROUTE NO.	SECTION	COUNTY	TOTAL SHEETS	SHEET NO.
F.A.S. 2904	97-00089-00-RS	WILLIAMSON	86	78
ILLINOIS		LAKE OF EGYPT ROAD		

CONTRACT NO. 99199

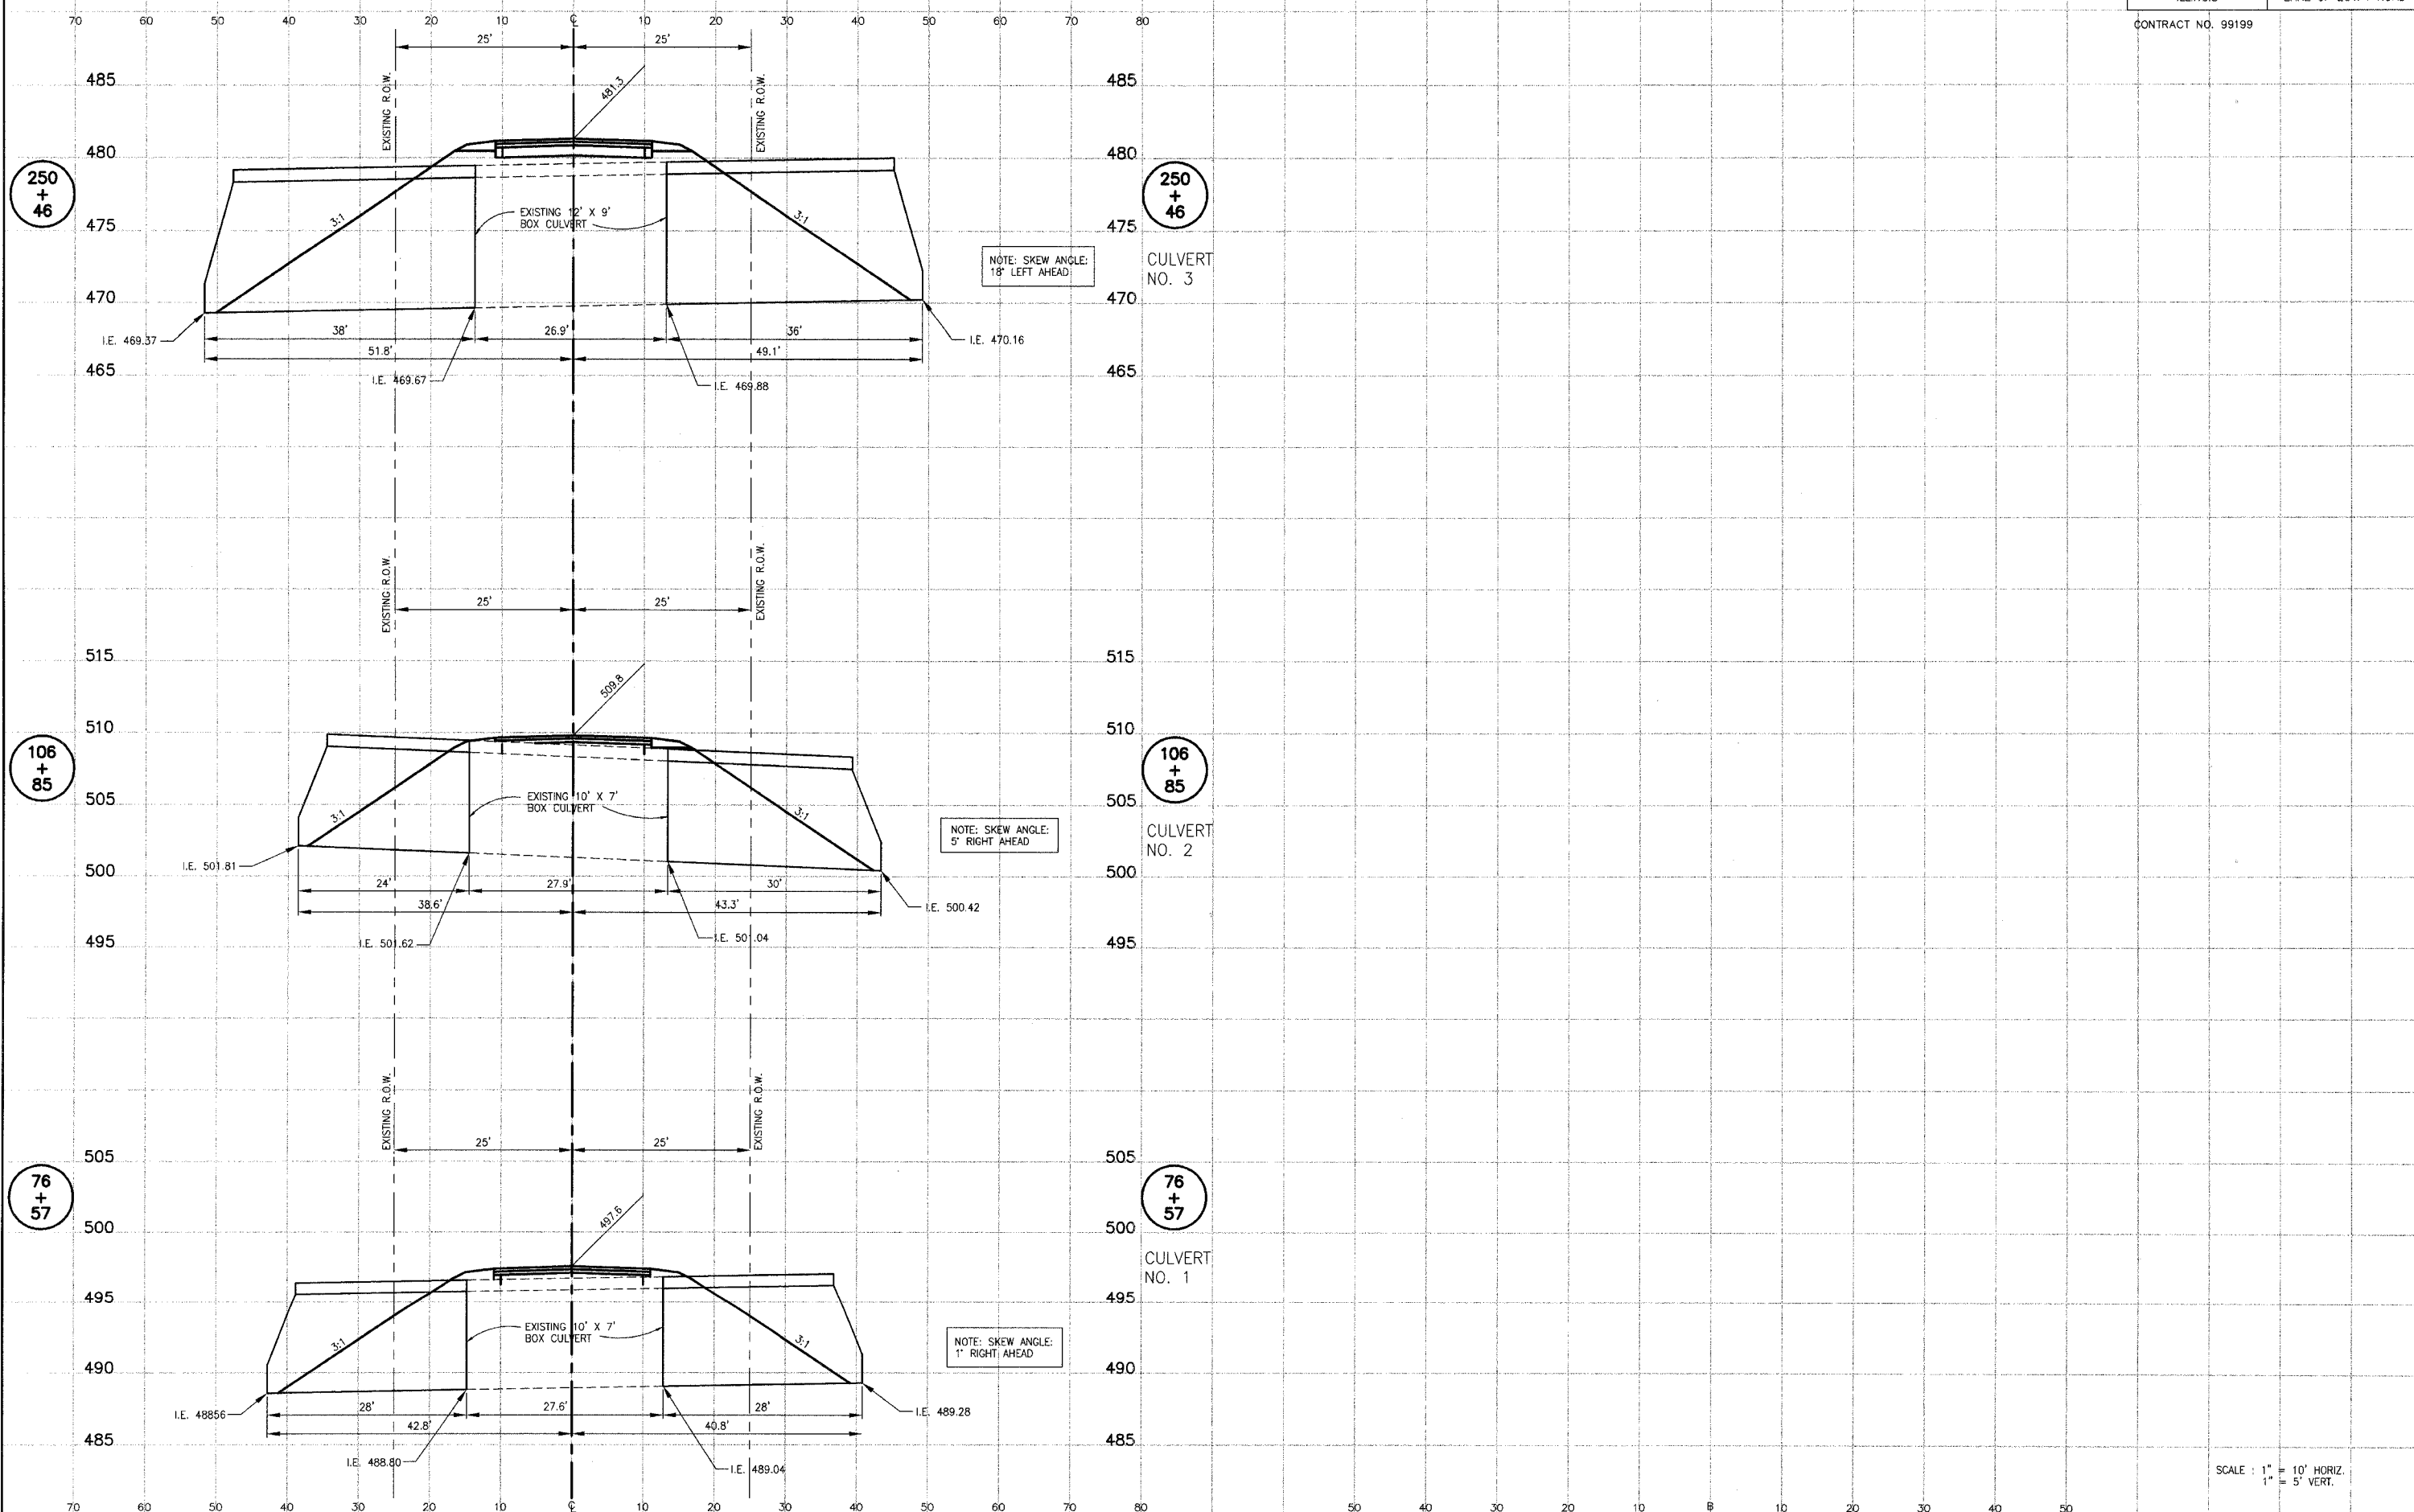

250 + 46

250 + 46

106 + 85

106 + 85

76 + 57

76 + 57

SCALE : 1" = 10' HORIZ.  
1" = 5' VERT.

BOX CULVERT CROSS SECTIONS

P:\00044\Combined Plans\78 Culvert section.dwg, 3/15/2007, 1:21:38 PM