


ROUTE NO.	SECTION	COUNTY	TOTAL SHEETS	SHEET NO.
F.A.S. 2904	97-00089-00-RS	WILLIAMSON	86	79
ILLINOIS		LAKE OF EGYPT ROAD		

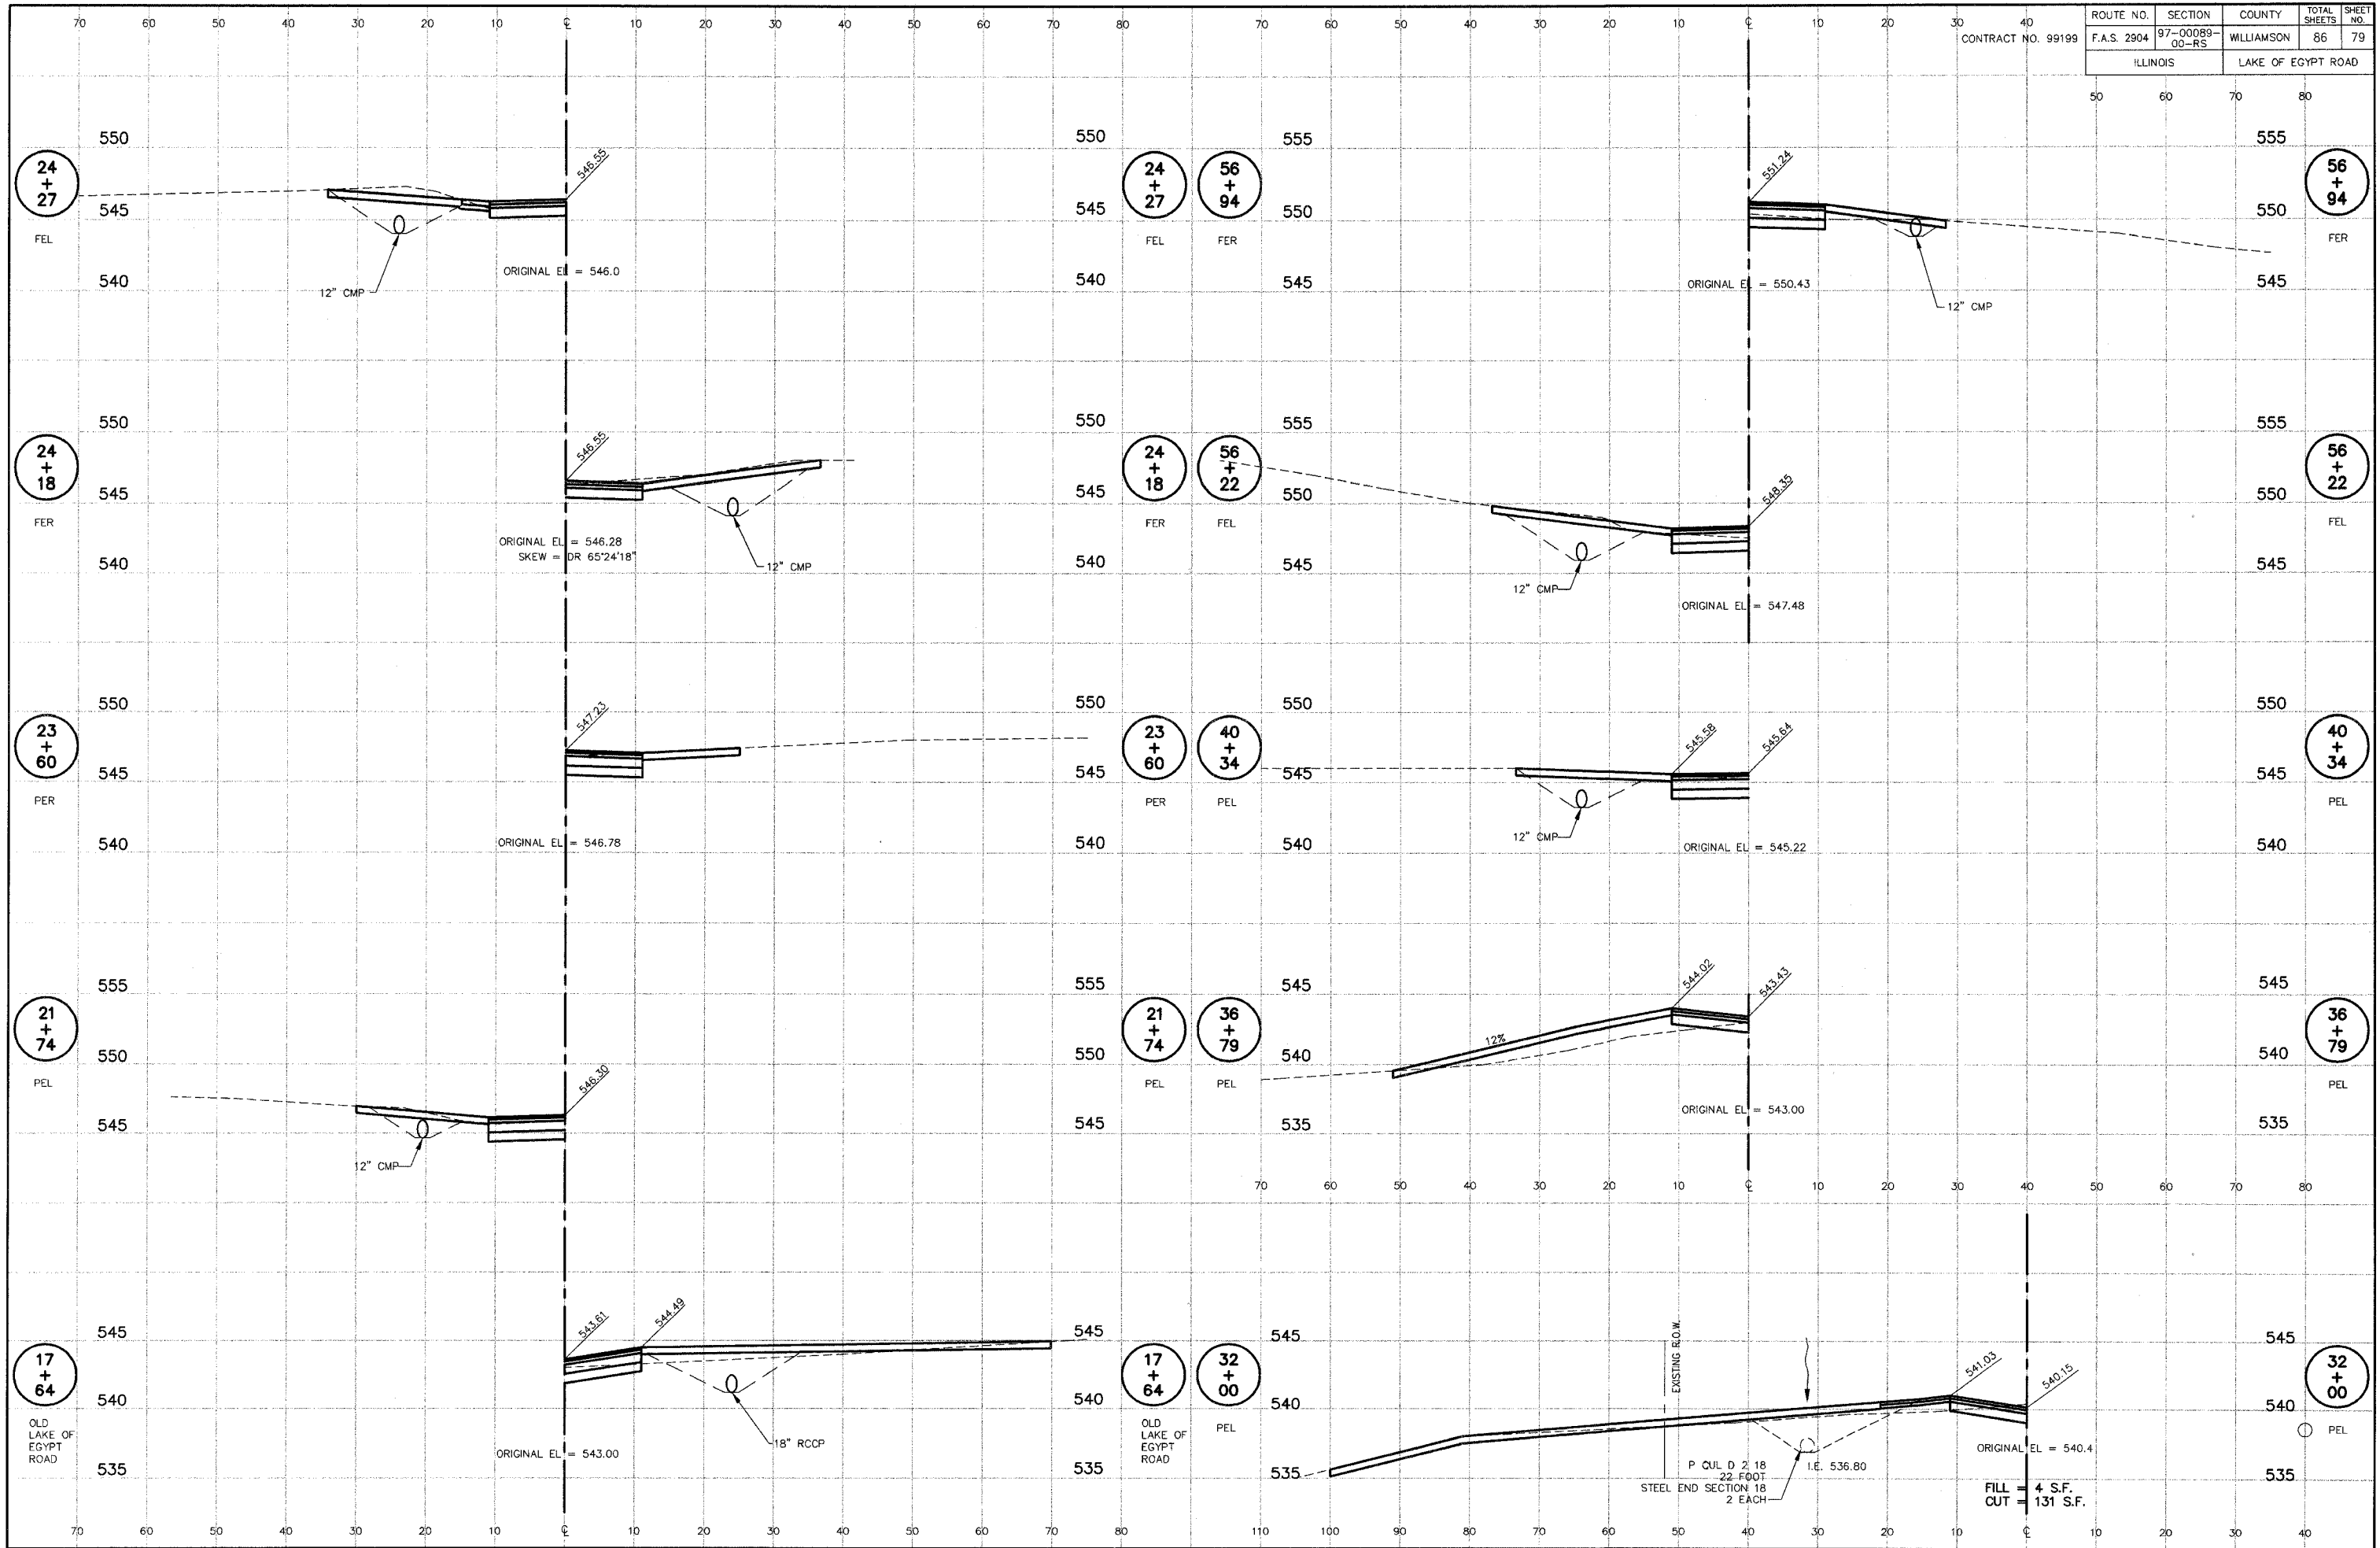

LAKE OF EGYPT ROAD IMPROVEMENTS - ENTRANCE CROSS SECTIONS - STA. 17+64 TO STA. 56+94

P:\0004\Combined Plans\79.dwg, 3/15/2007, 1:13:46 PM