


ROUTE NO.	SECTION	COUNTY	TOTAL SHEETS	SHEET NO.
F.A.S. 2904	97-00089-00-RS	WILLIAMSON	86	81
ILLINOIS		LAKE OF EGYPT ROAD		

CONTRACT NO. 99199

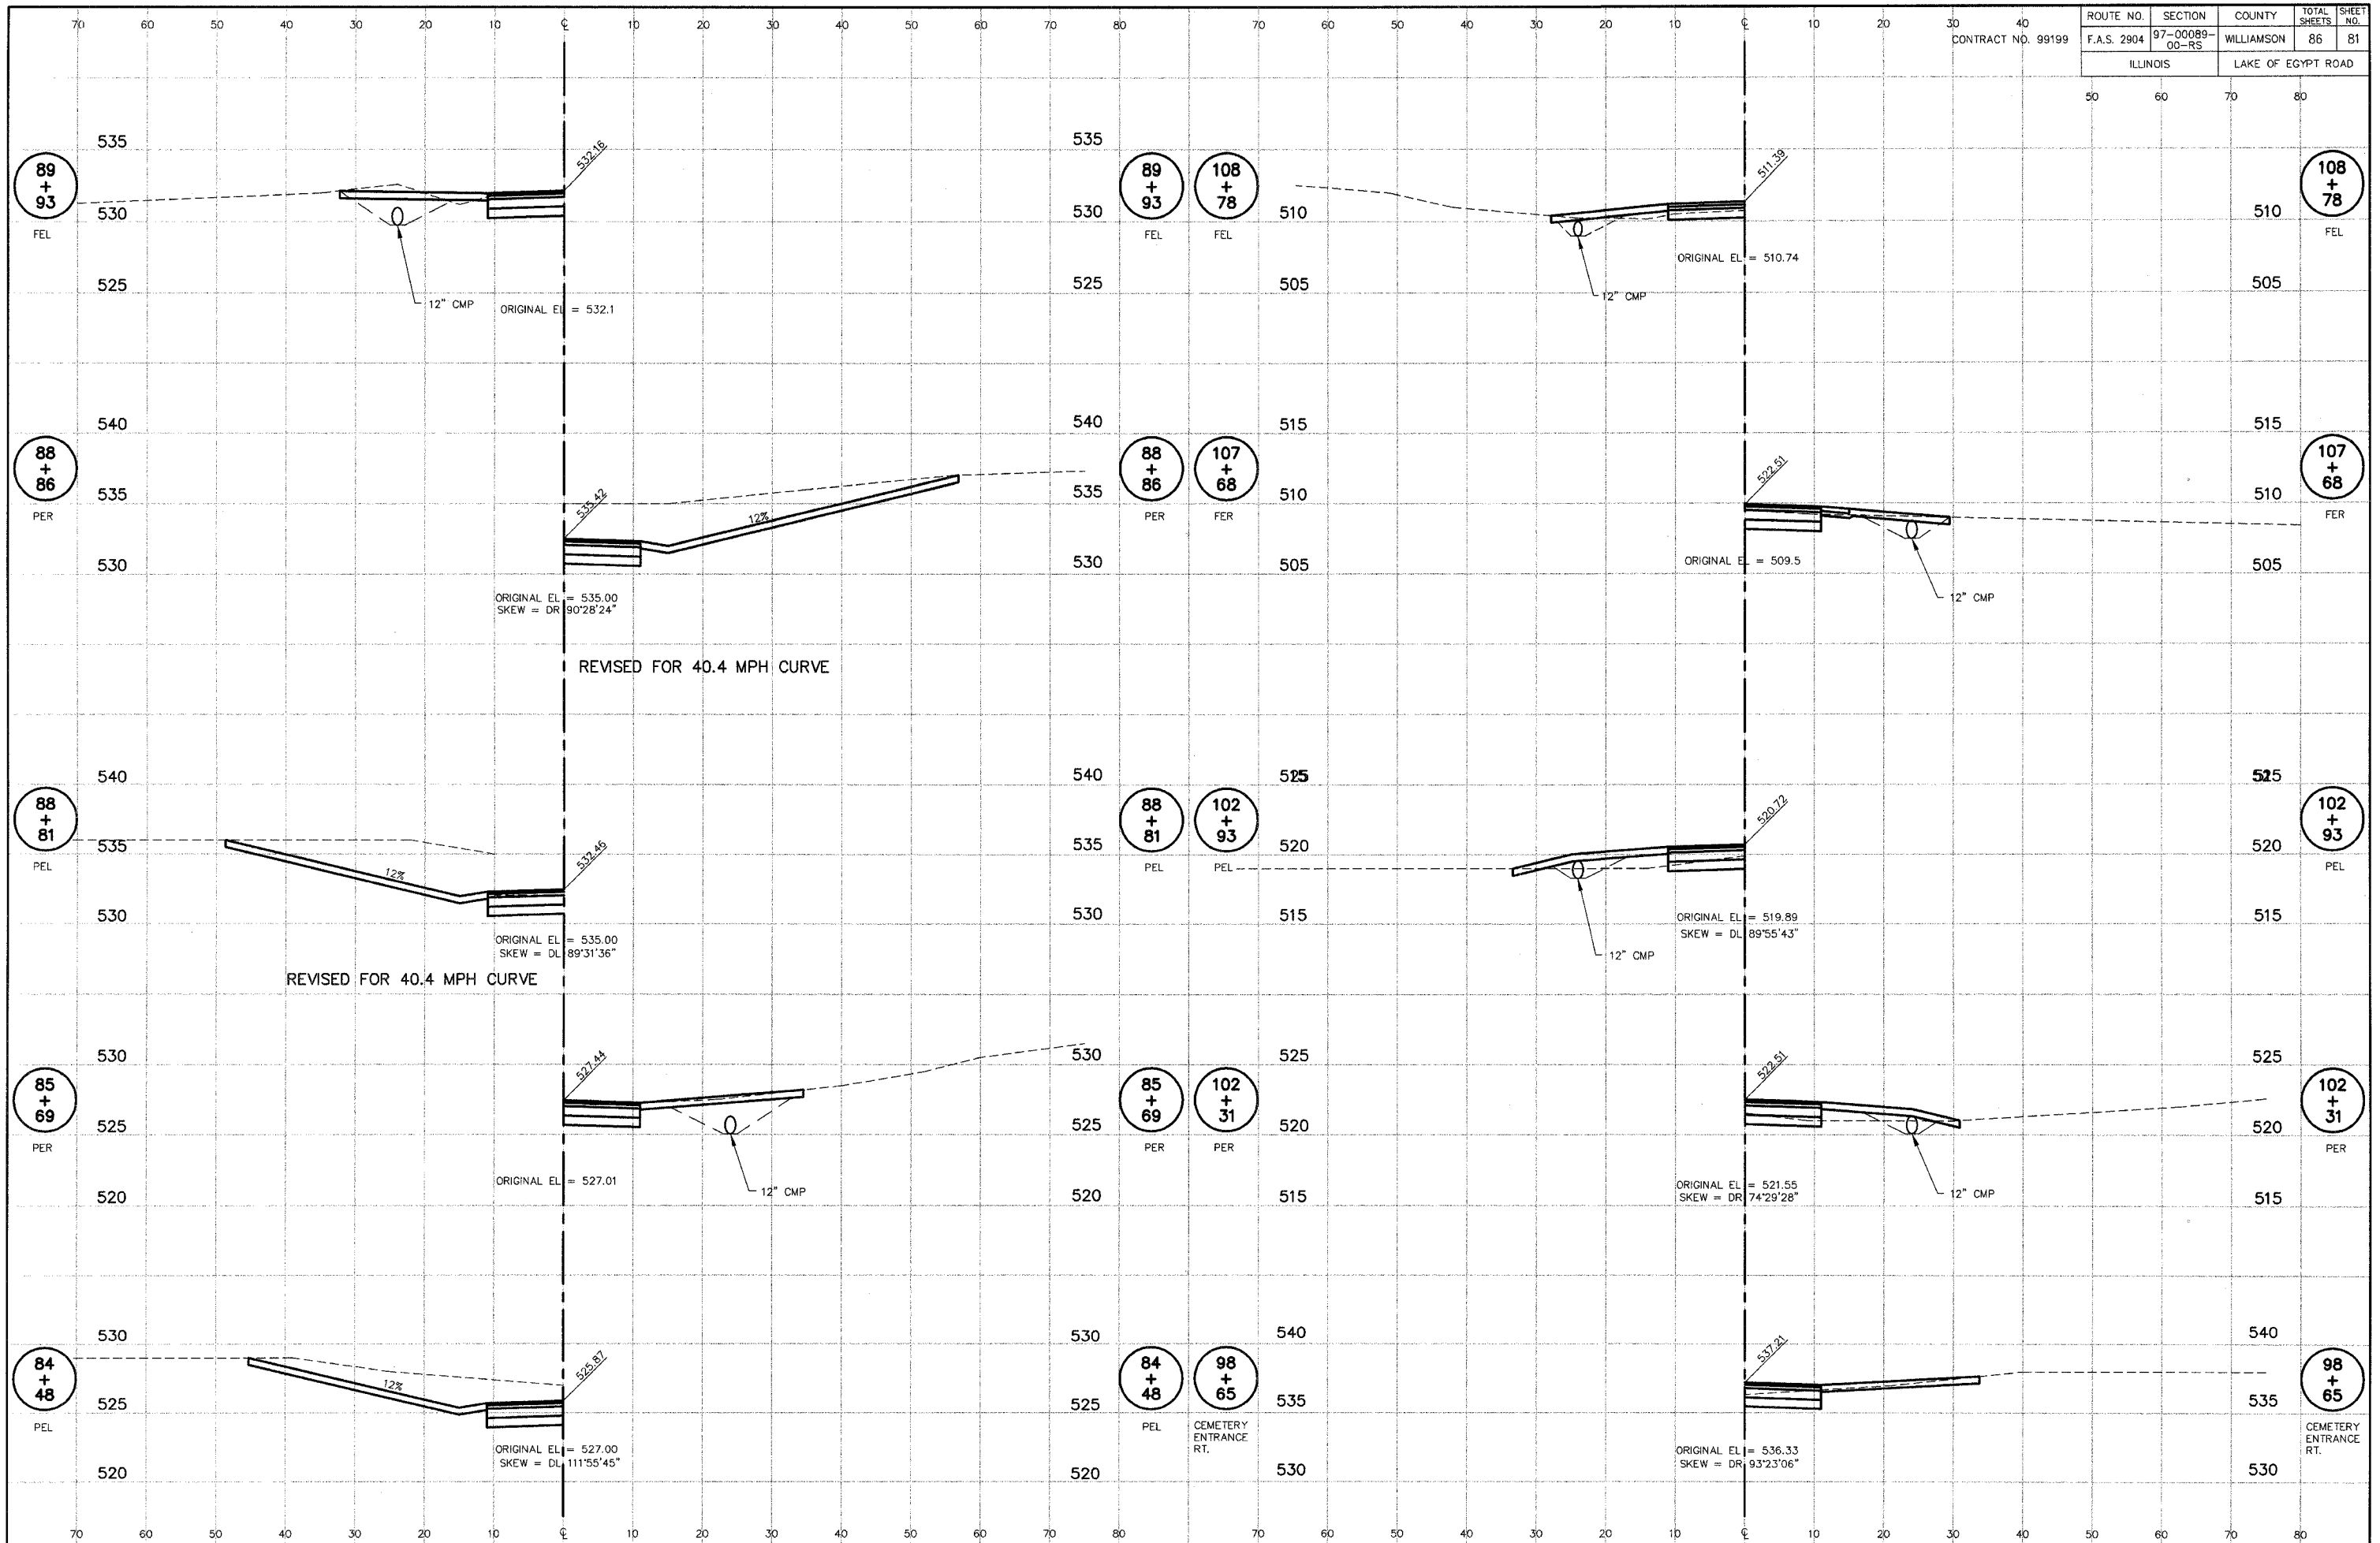

LAKE OF EGYPT ROAD IMPROVEMENTS - ENTRANCE CROSS SECTIONS - STA. 84+48 TO STA. 108+78

PROJECT No. 00044  
SHT. 81 OF 86

P:\00044\Combined Plans\81 crosssec.dwg, 3/16/2007, 11:03:05 PM