


| ROUTE NO. | SECTION | COUNTY | TOTAL SHEETS | SHEET NO. |
|-------------|----------------|--------------------|--------------|-----------|
| F.A.S. 2904 | 97-00089-00-RS | WILLIAMSON | 86 | 84 |
| ILLINOIS | | LAKE OF EGYPT ROAD | | |

CONTRACT NO. 98199

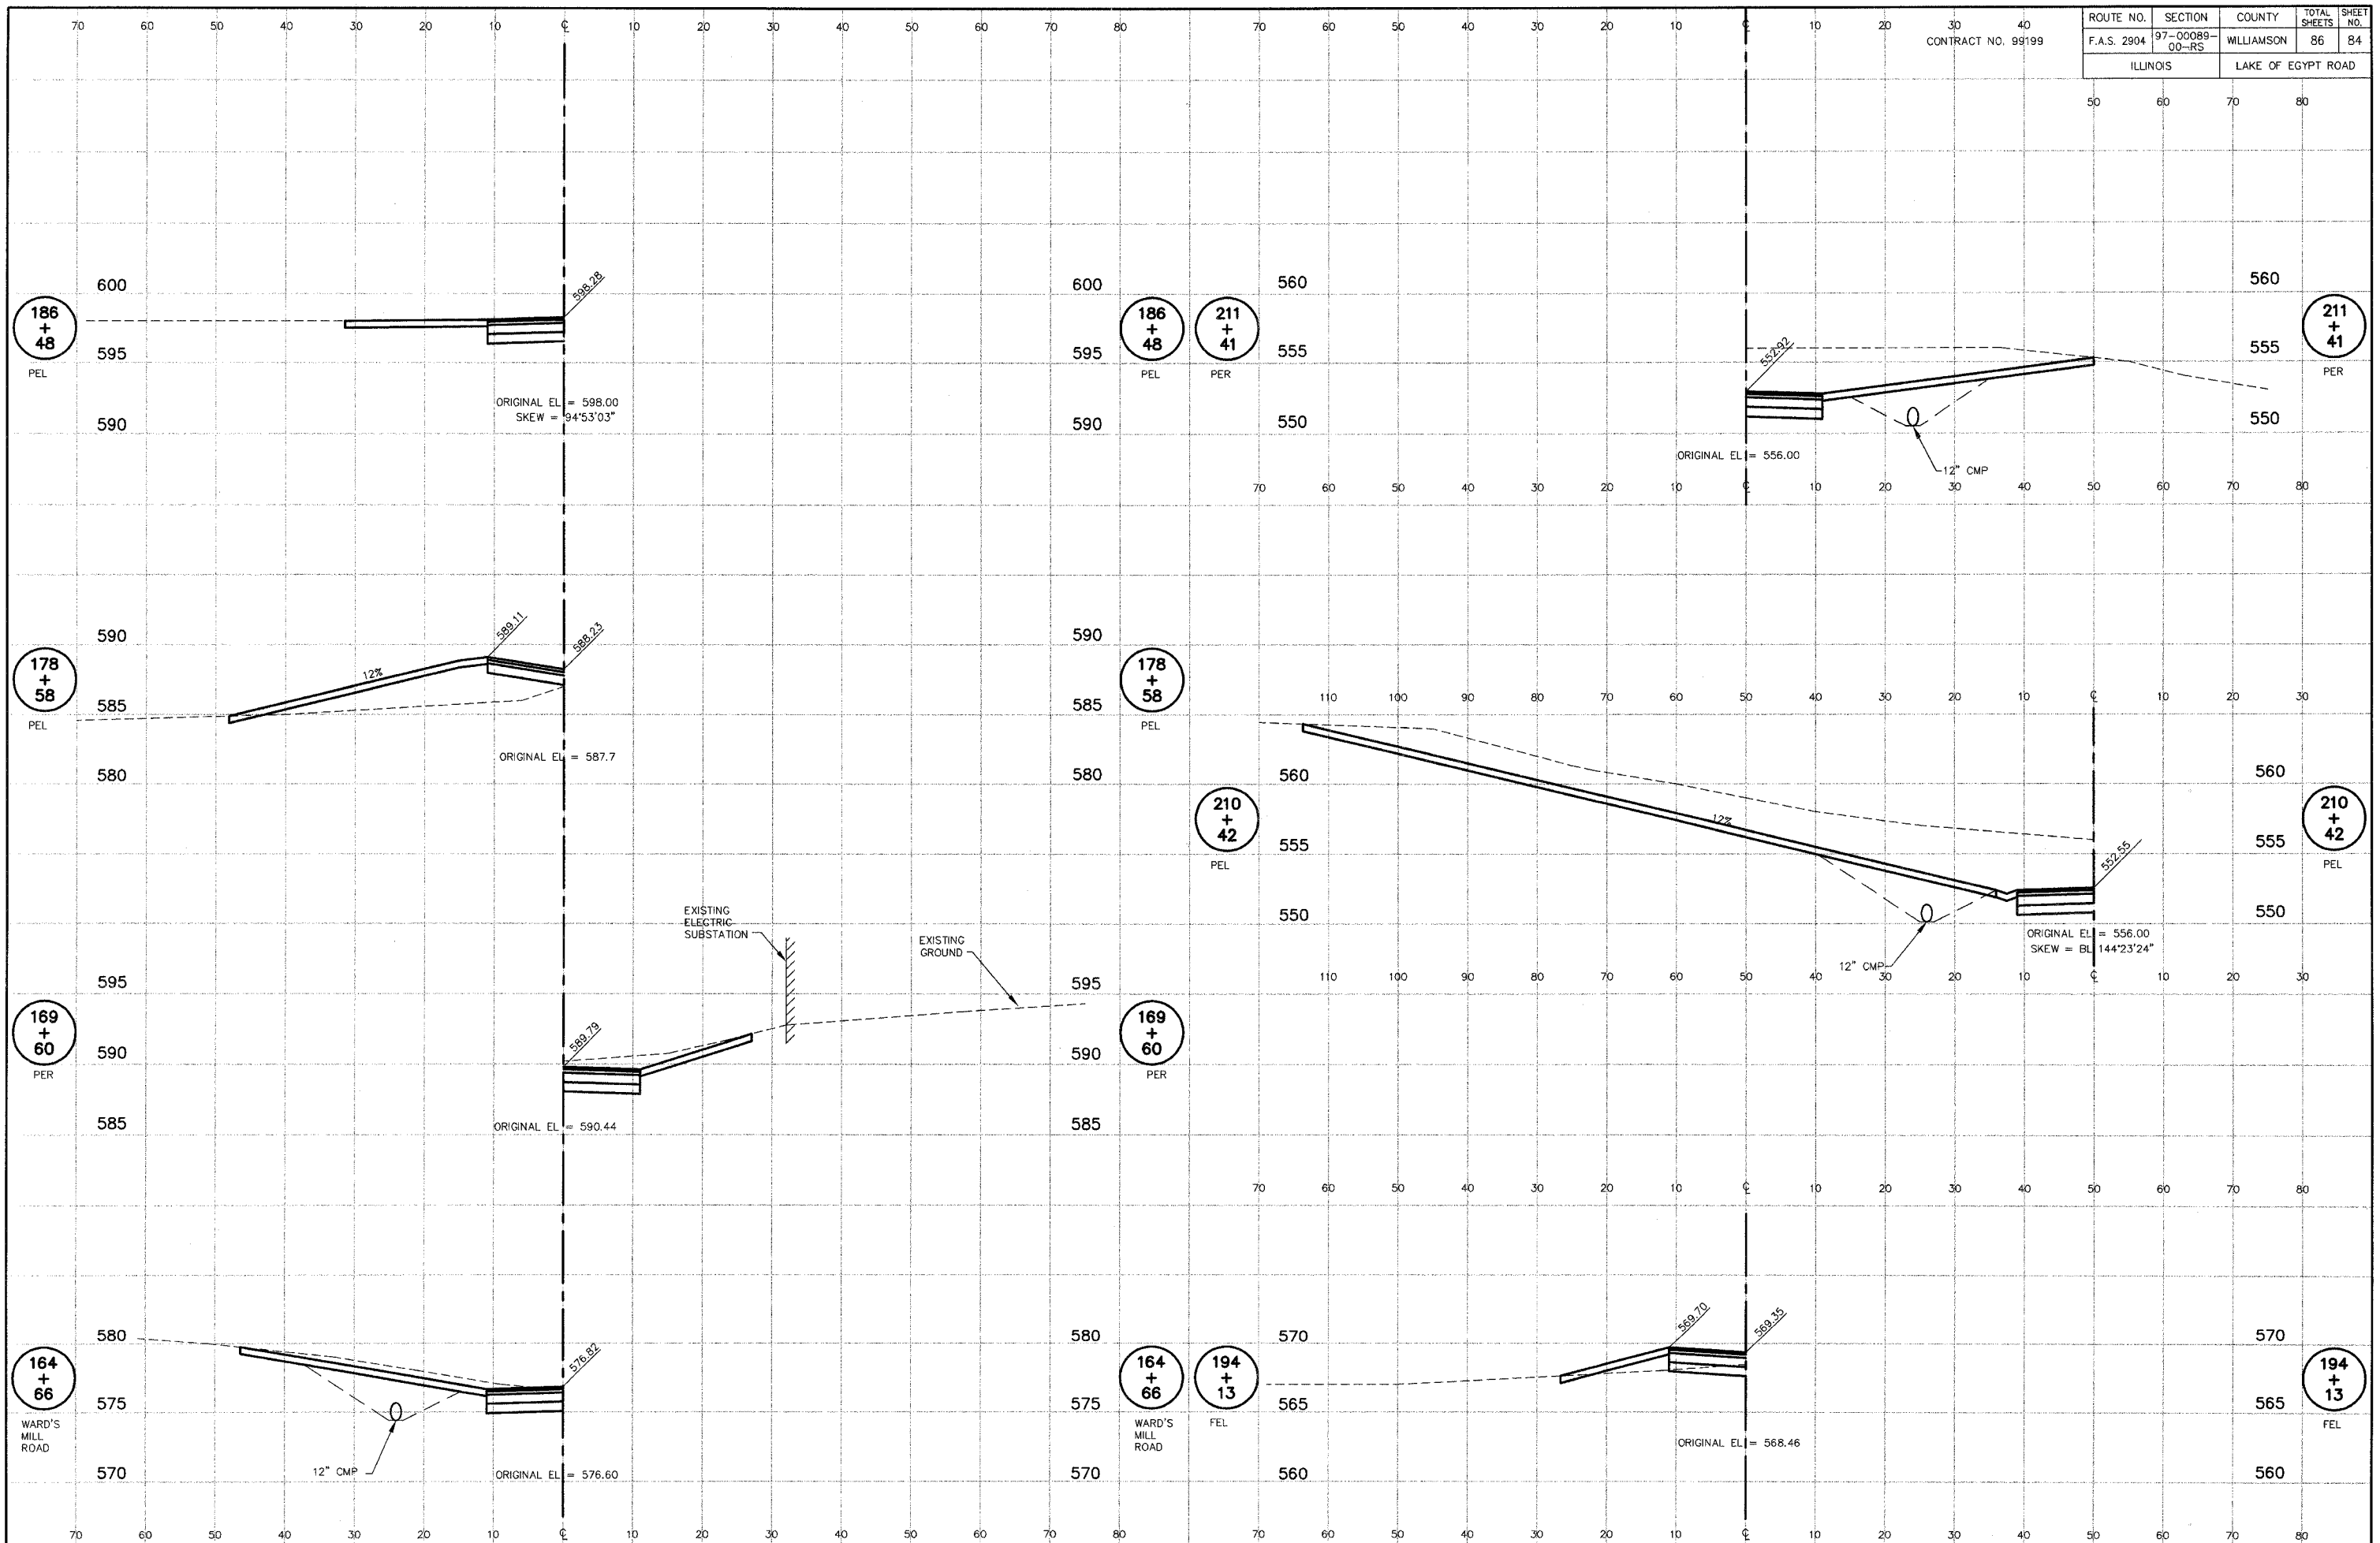

LAKE OF EGYPT ROAD IMPROVEMENTS - ENTRANCE CROSS SECTIONS - STA. 164+66 TO STA. 211+41

P:\00044\Combined Plans\04 crosssect5.dwg, 3/15/2007, 1:05:23 PM