
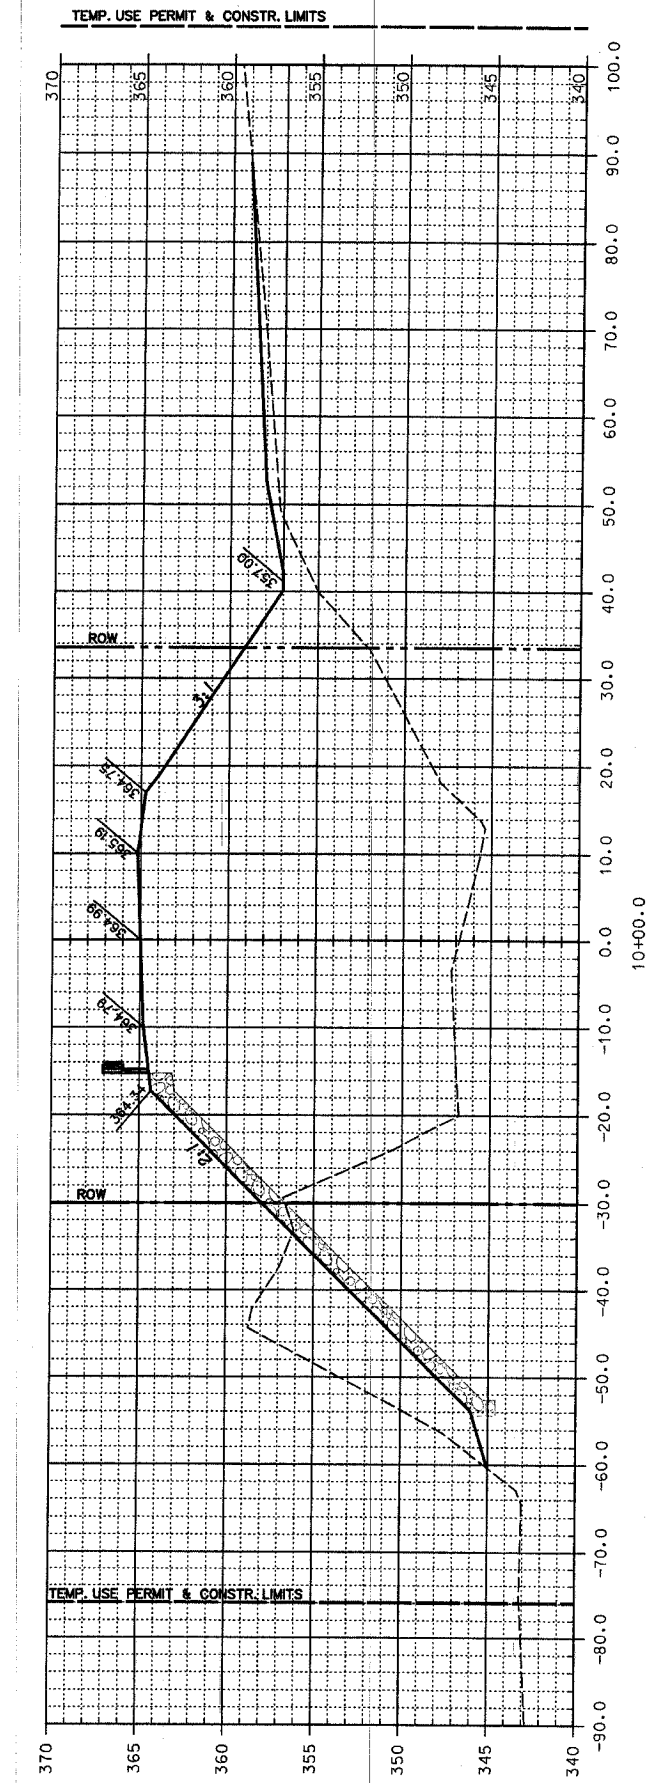
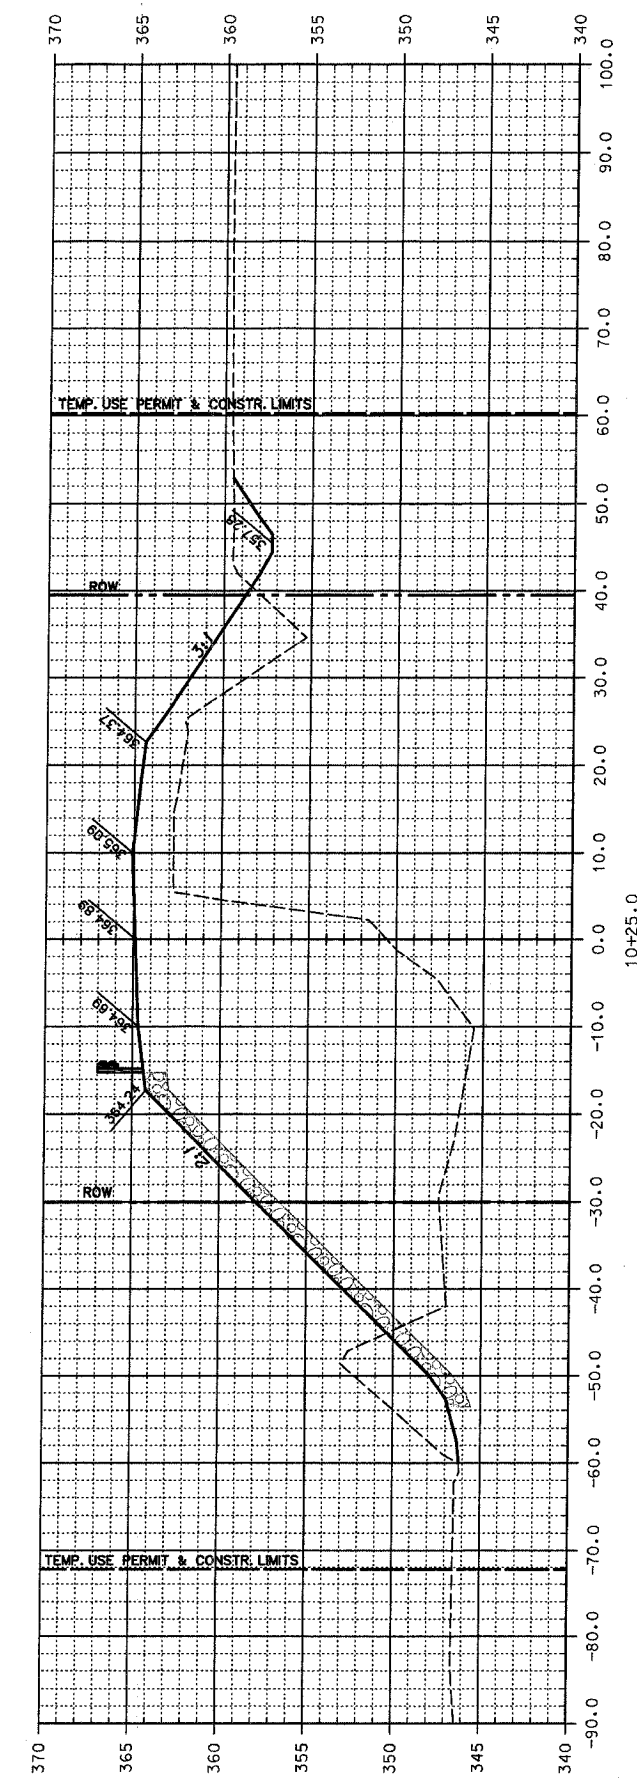
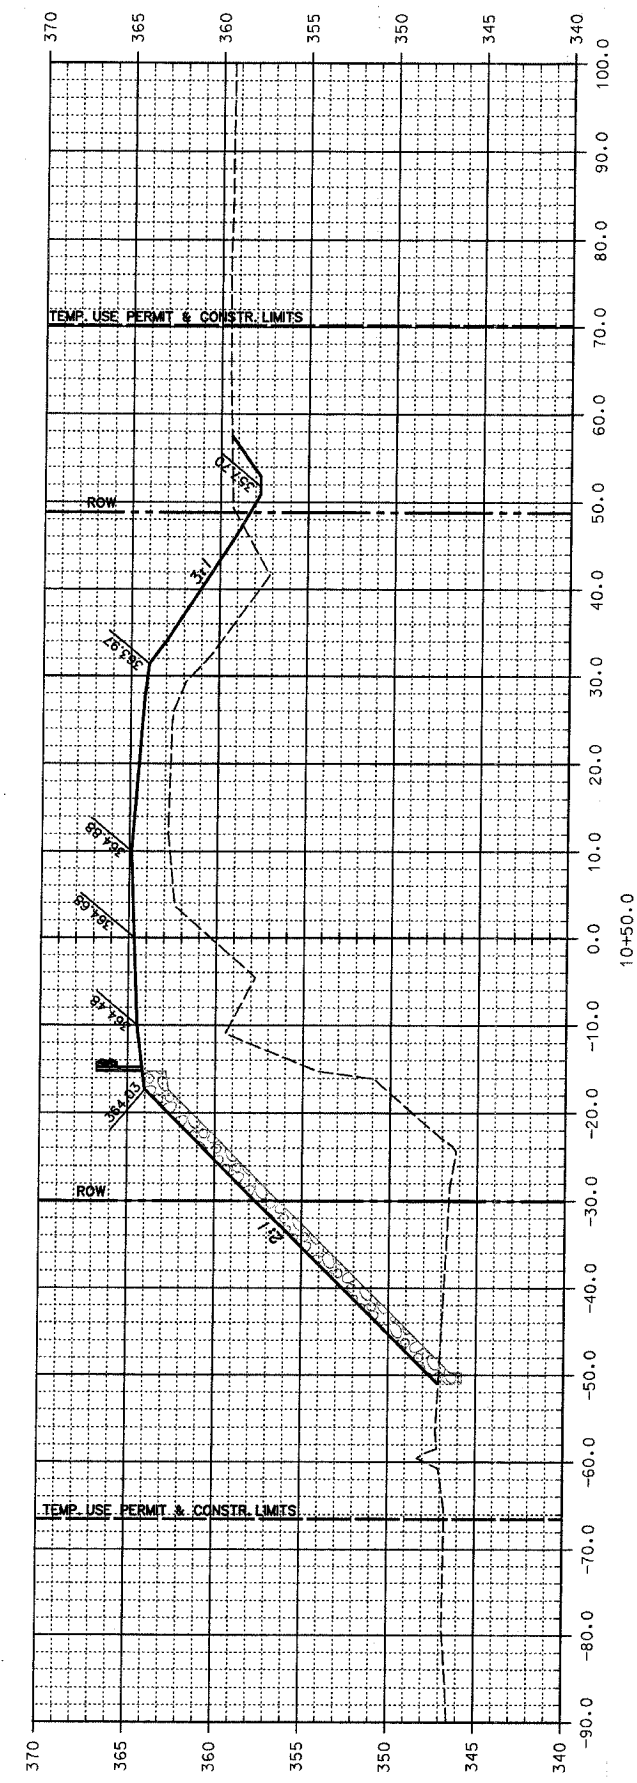


ROUTE	SECTION	COUNTY	TOTAL SHEETS	SHEET NUMBER
TR-131	03-01176-00-BR	UNION	122	9A
JOB. NO. C-99-542-04		PROJECT NO. BROS-0181 (039)		
MORGAN SCHOOL ROAD		CONTRACT NO. 99214		

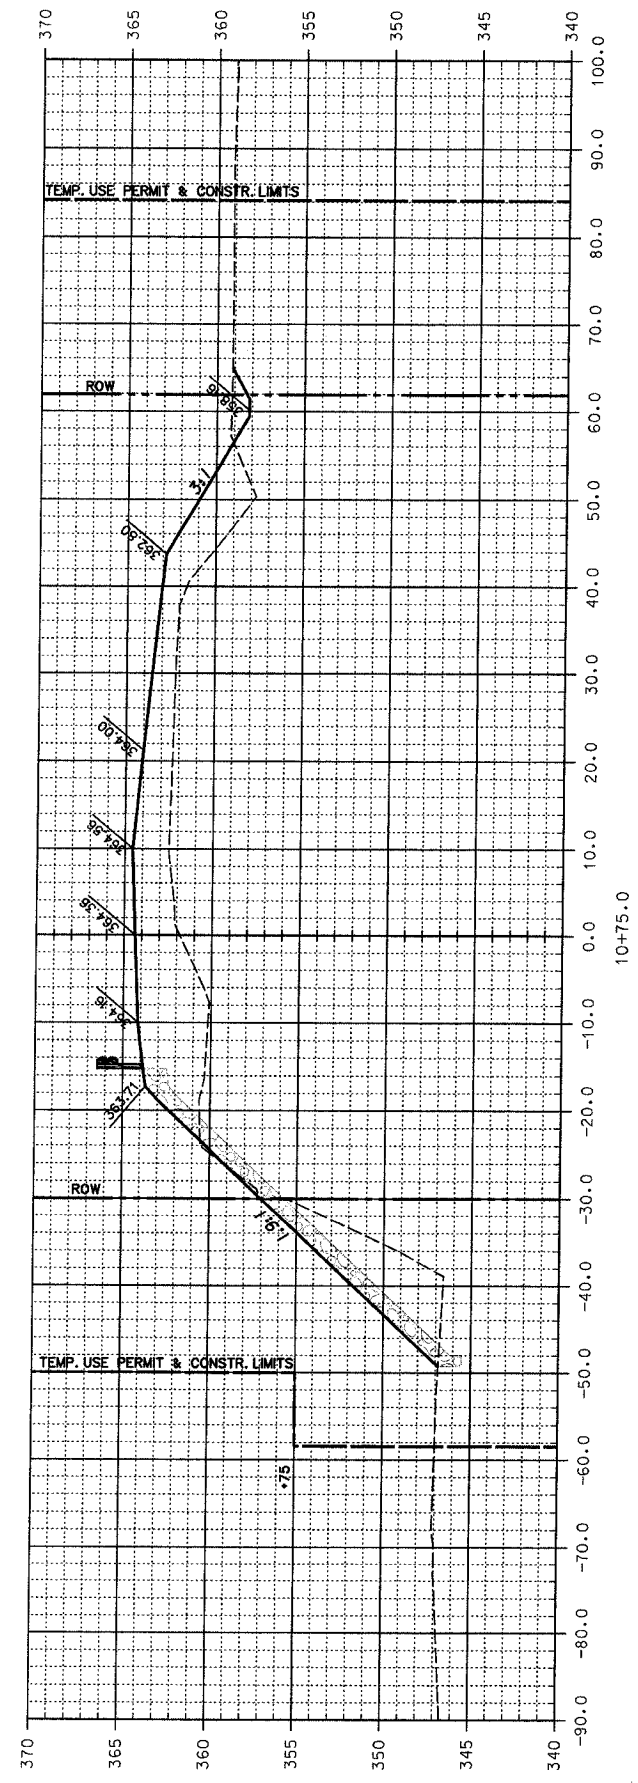

UNION COUNTY HIGHWAY DEPARTMENT  
UNION COUNTY, ILLINOIS  
MORGAN SCHOOL ROAD BRIDGE REPLACEMENT  
CROSS SECTIONS  
STA. 9+75 TO STA. 10+15