



DATE: 5/29/07  
 BY: [Signature]  
 CHECKED: [Signature]  
 DATE: 5/29/07  
 BY: [Signature]  
 CHECKED: [Signature]

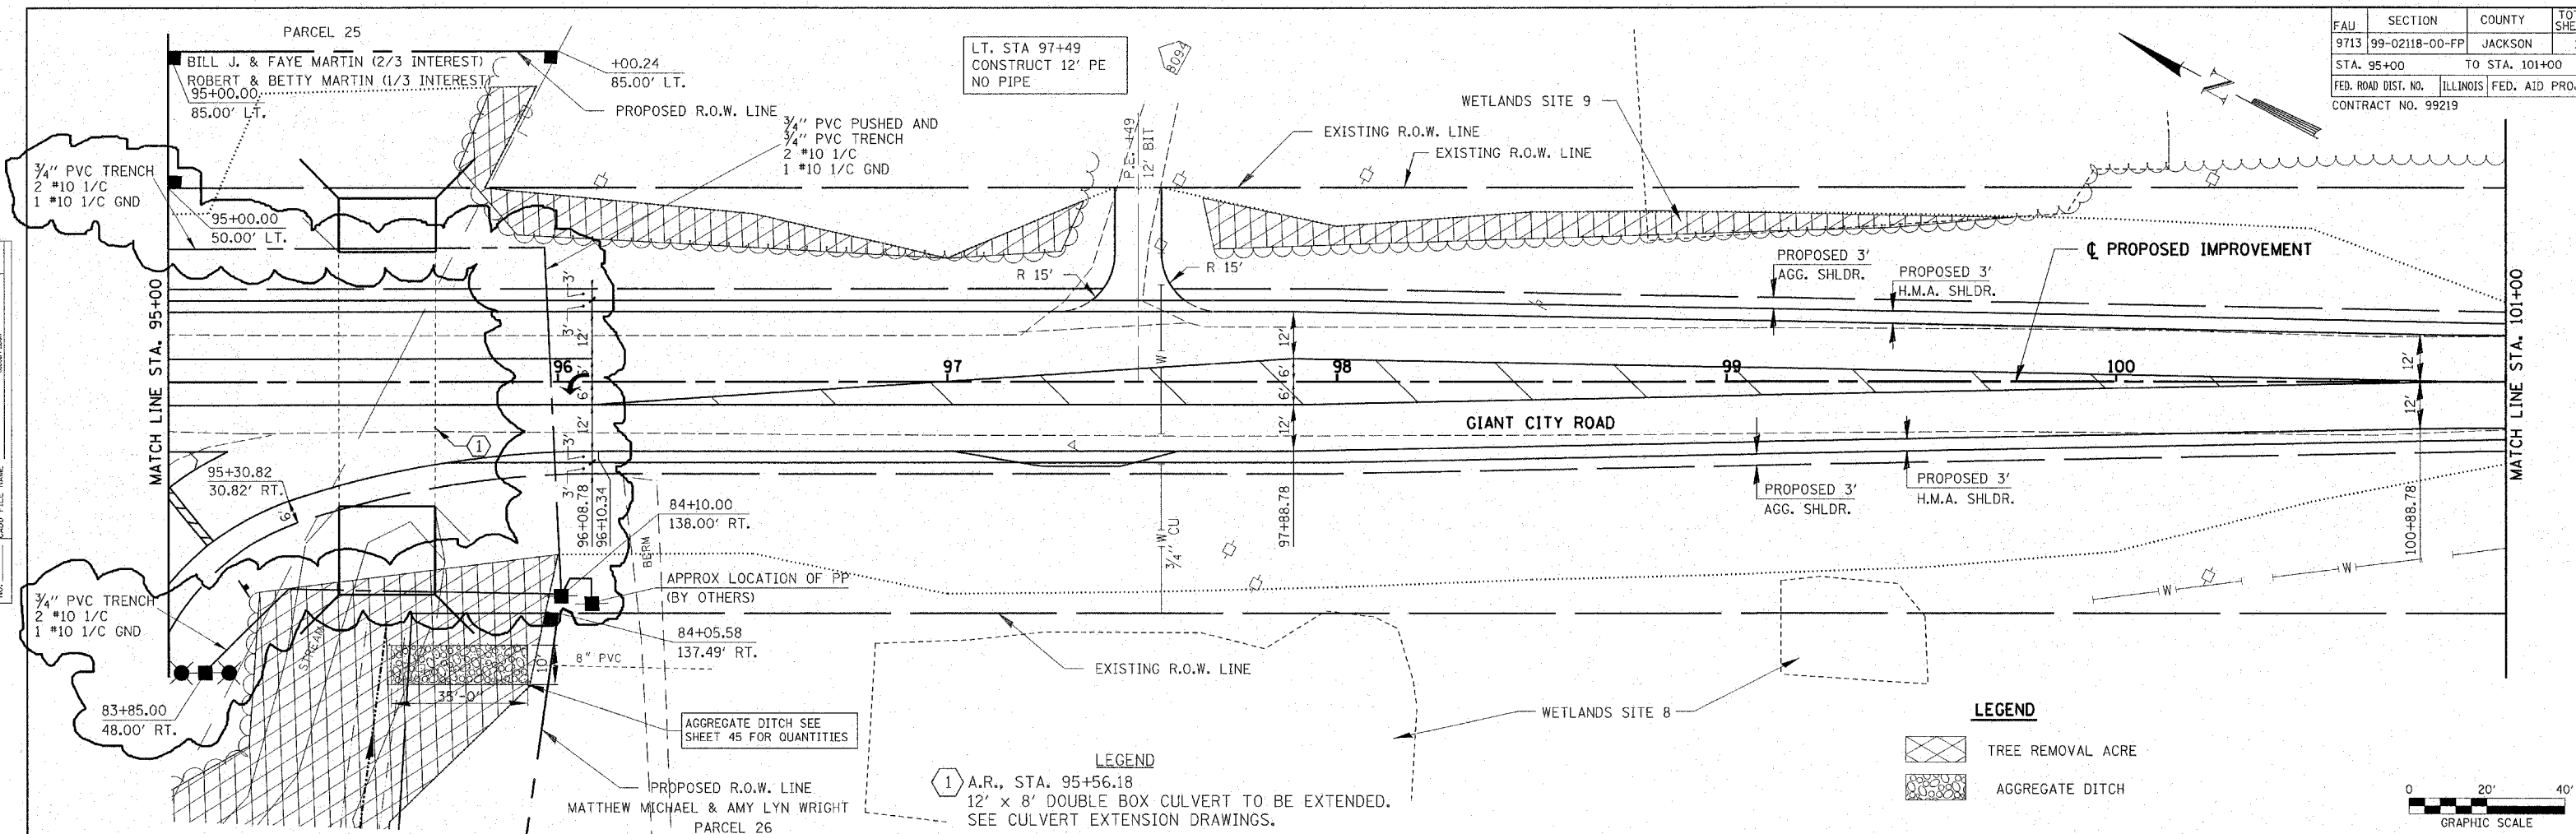


**LEGEND**  
 ① A.R., STA. 95+56.18  
 12' x 8' DOUBLE BOX CULVERT TO BE EXTENDED.  
 SEE CULVERT EXTENSION DRAWINGS.

**LEGEND**  
 [Hatched Box] TREE REMOVAL ACRE  
 [Dotted Box] AGGREGATE DITCH

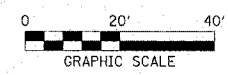

**MECHANIZED LAND CLEARING EQUIPMENT  
 WILL NOT BE ALLOWED FOR TREE REMOVAL  
 IN THE DESIGNATED WETLAND AREAS.**

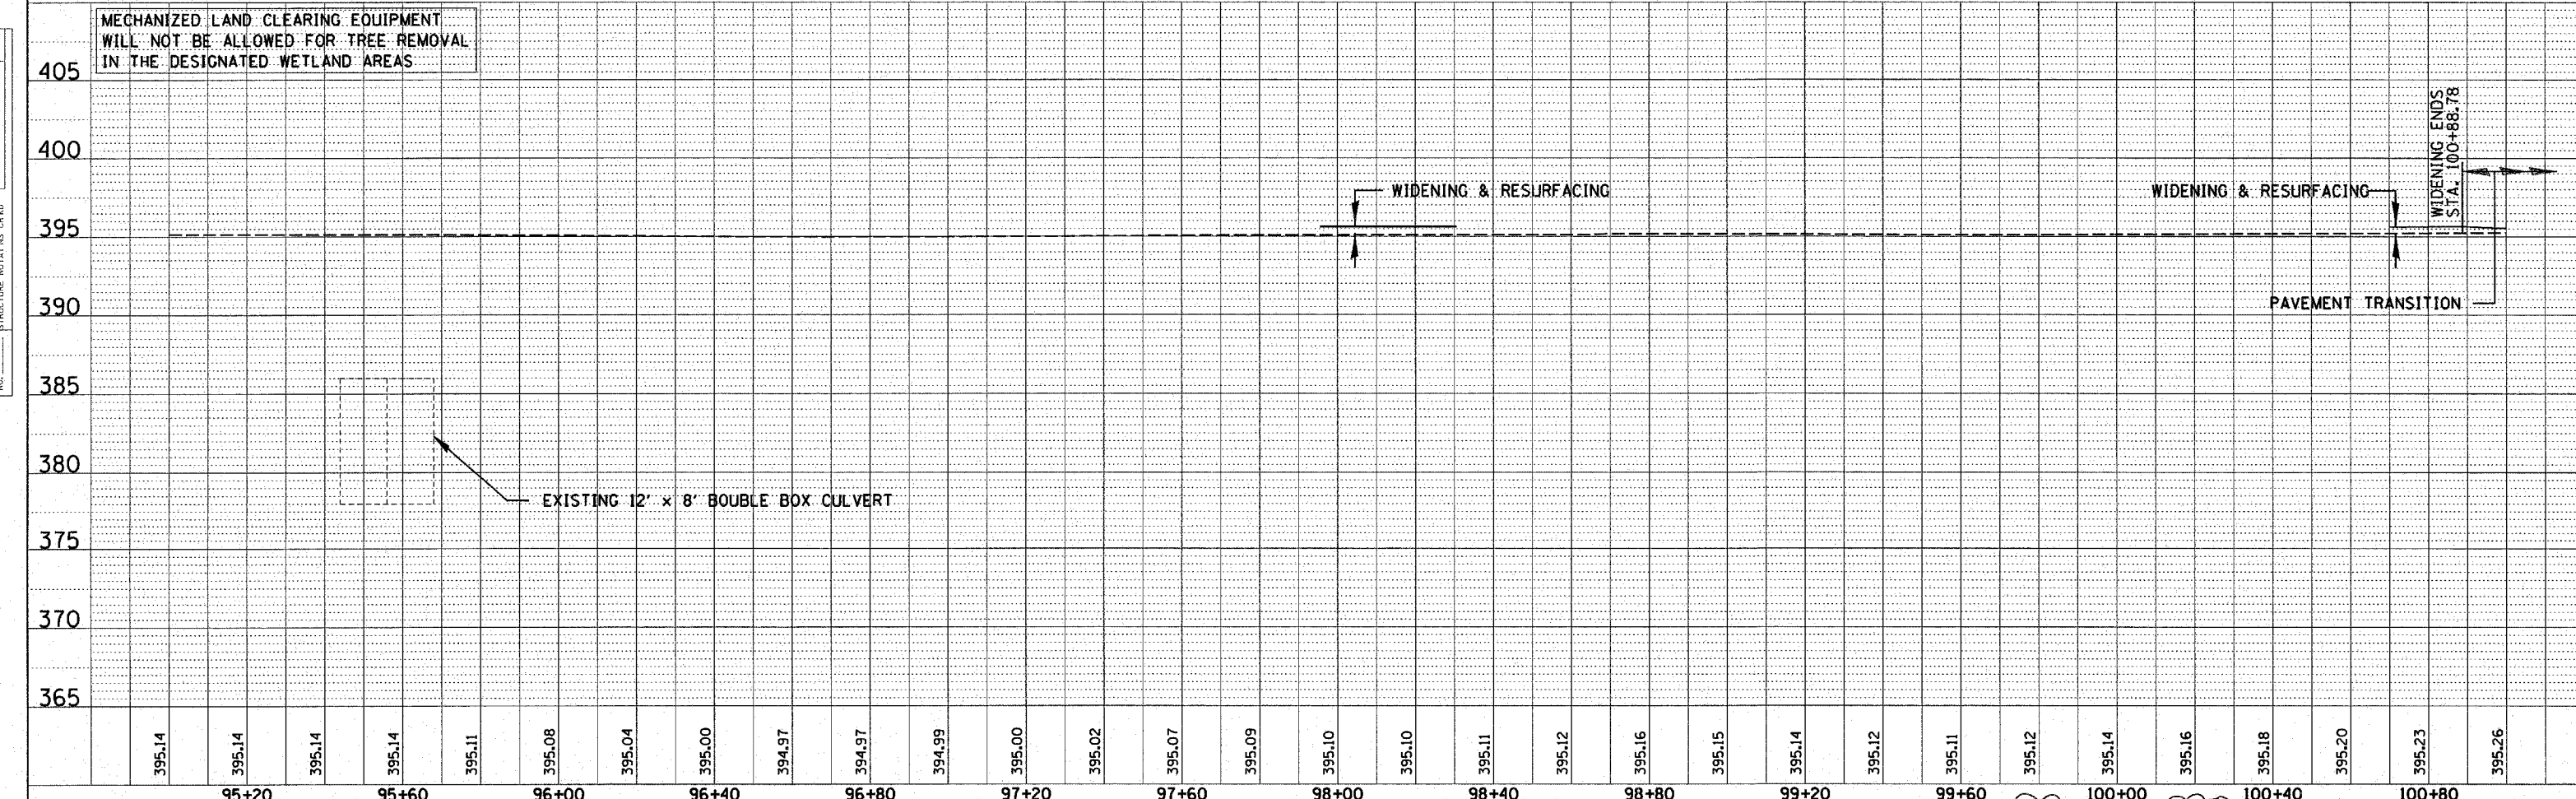

Revised 5/29/07