

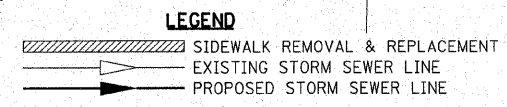



FAU	SECTION	COUNTY	TOTAL SHEETS	SHEET NO.
9713	99-02118-00-FP	JACKSON	122	17
STA. 14+00		TO STA. 20+00		
FED. ROAD DIST. NO.		ILLINOIS	FED. AID PROJECT	
				CONTRACT NO. 99219

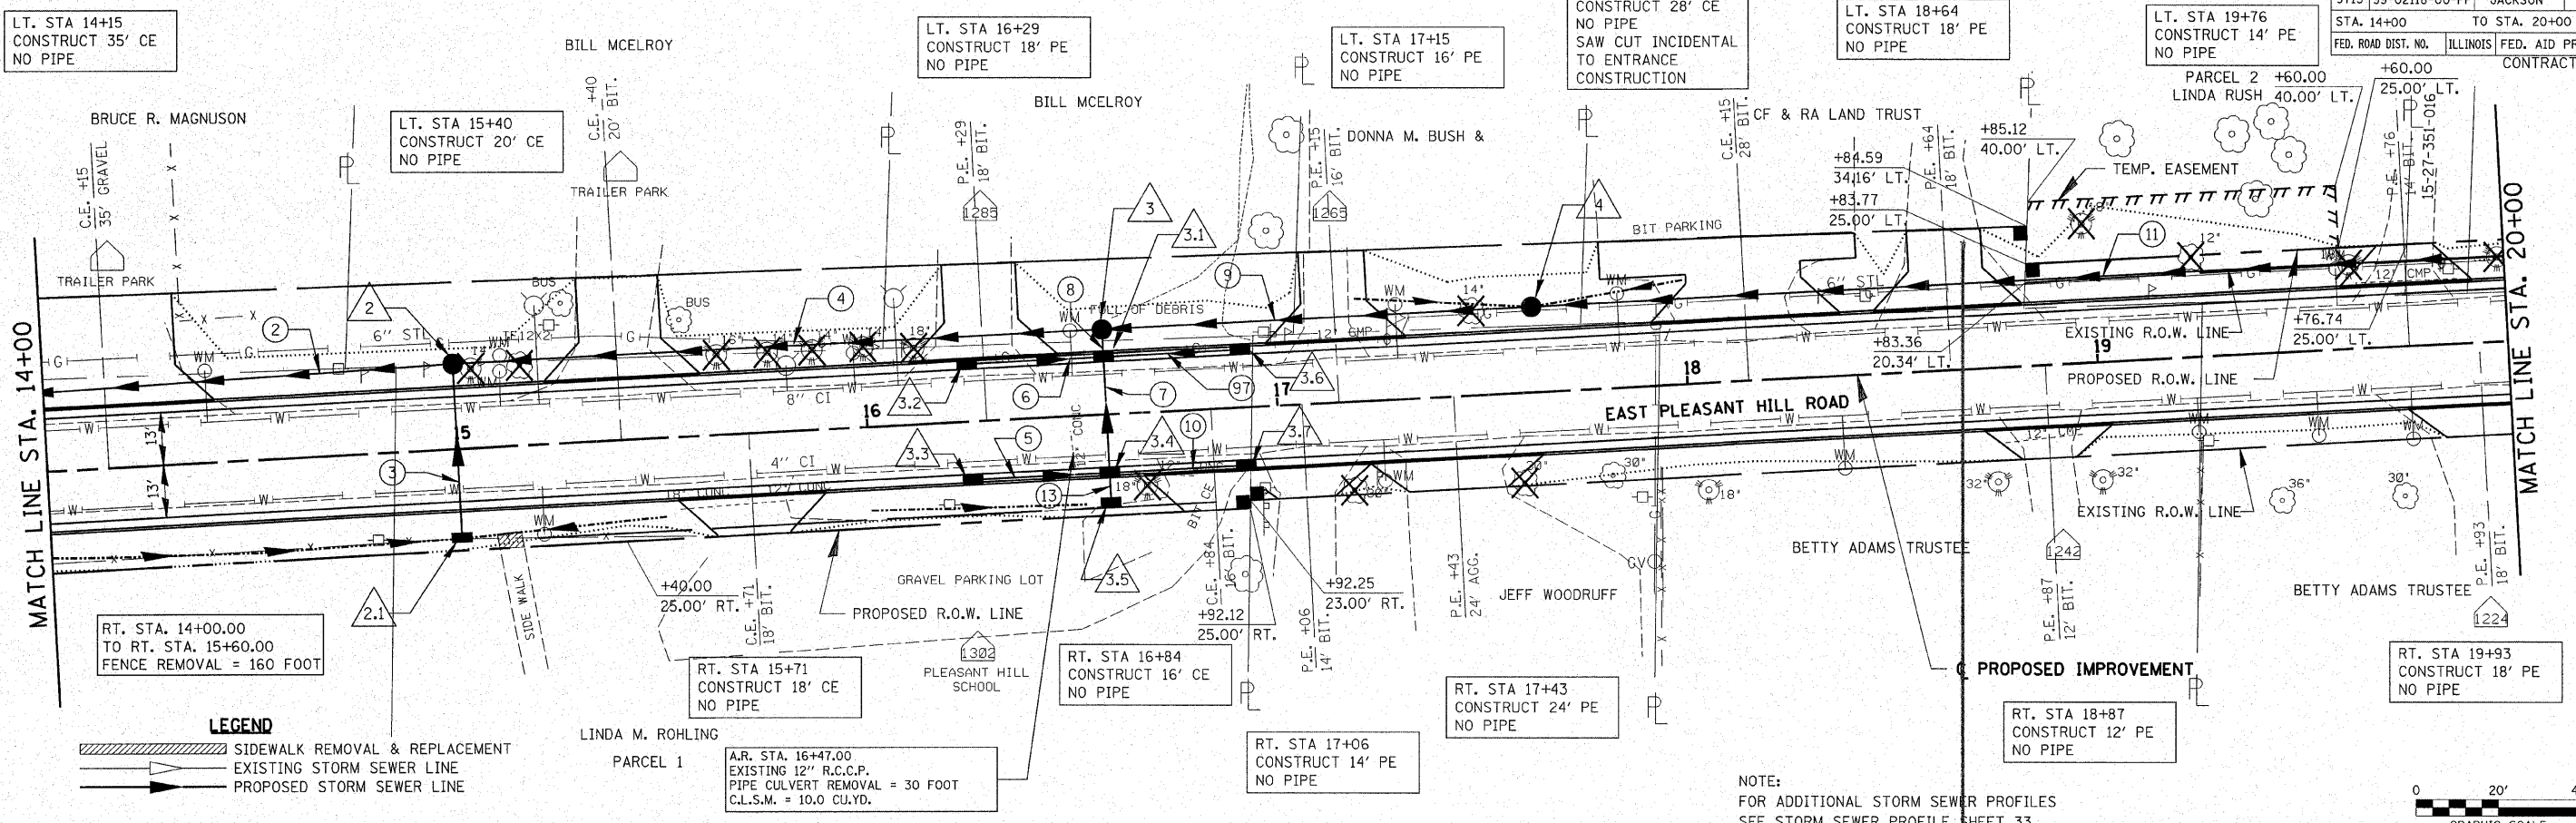

NOTE:
FOR ADDITIONAL STORM SEWER PROFILES
SEE STORM SEWER PROFILE SHEET 33

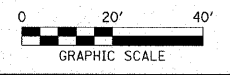

MECHANIZED LAND CLEARING EQUIPMENT
WILL NOT BE ALLOWED FOR TREE REMOVAL
IN THE DESIGNATED WETLAND AREAS

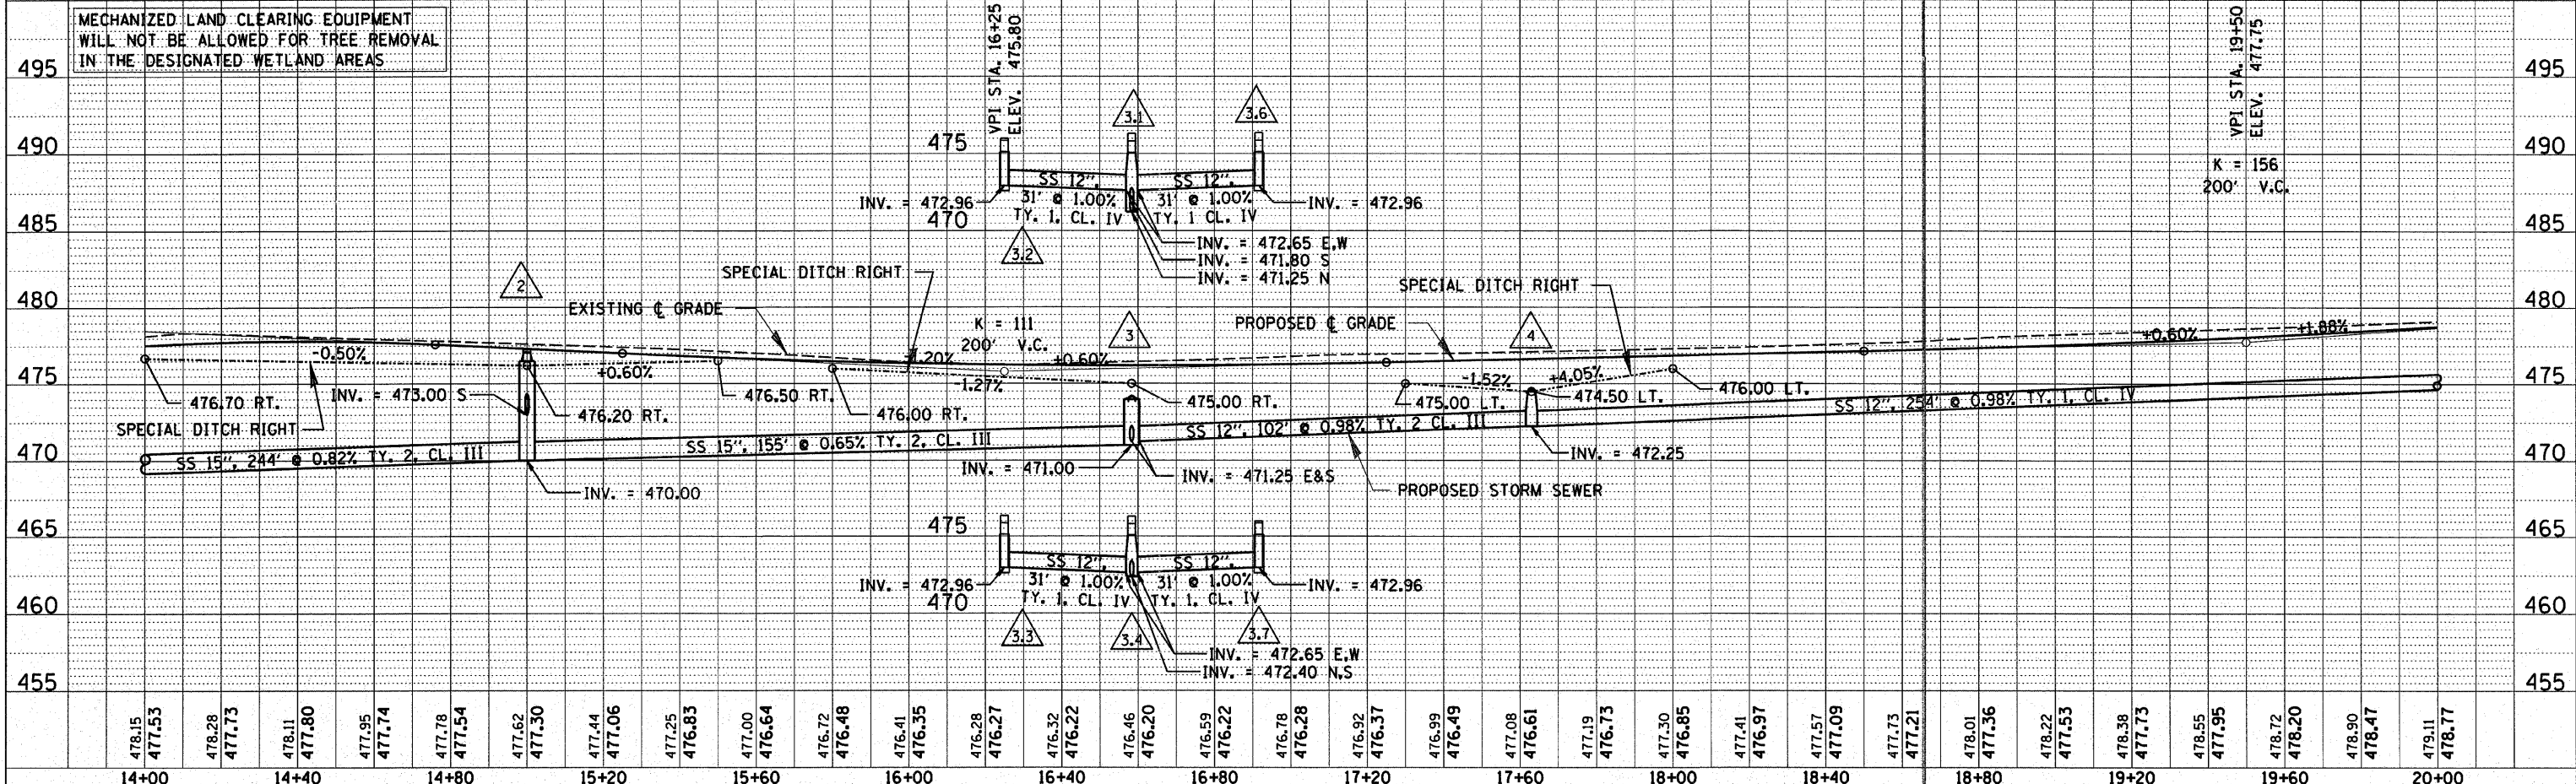

PLAN	SURVEYED	DATE
	NOTED	BY
	CHECKED	
	BY	
	NO. OF WAYS CHECKED	
	CAD FILE NAME	

PROFILE	SURVEYED	DATE
	NOTED	BY
	CHECKED	
	BY	
	STRUCTURE NOTATION	