



FAU	SECTION	COUNTY	TOTAL SHEETS	SHEET NO.
9713	99-02118-00-FP	JACKSON	122	20
STA. 32+00		TO STA. 38+00		
FED. ROAD DIST. NO.		ILLINOIS	FED. AID PROJECT	
CONTRACT NO. 99219				

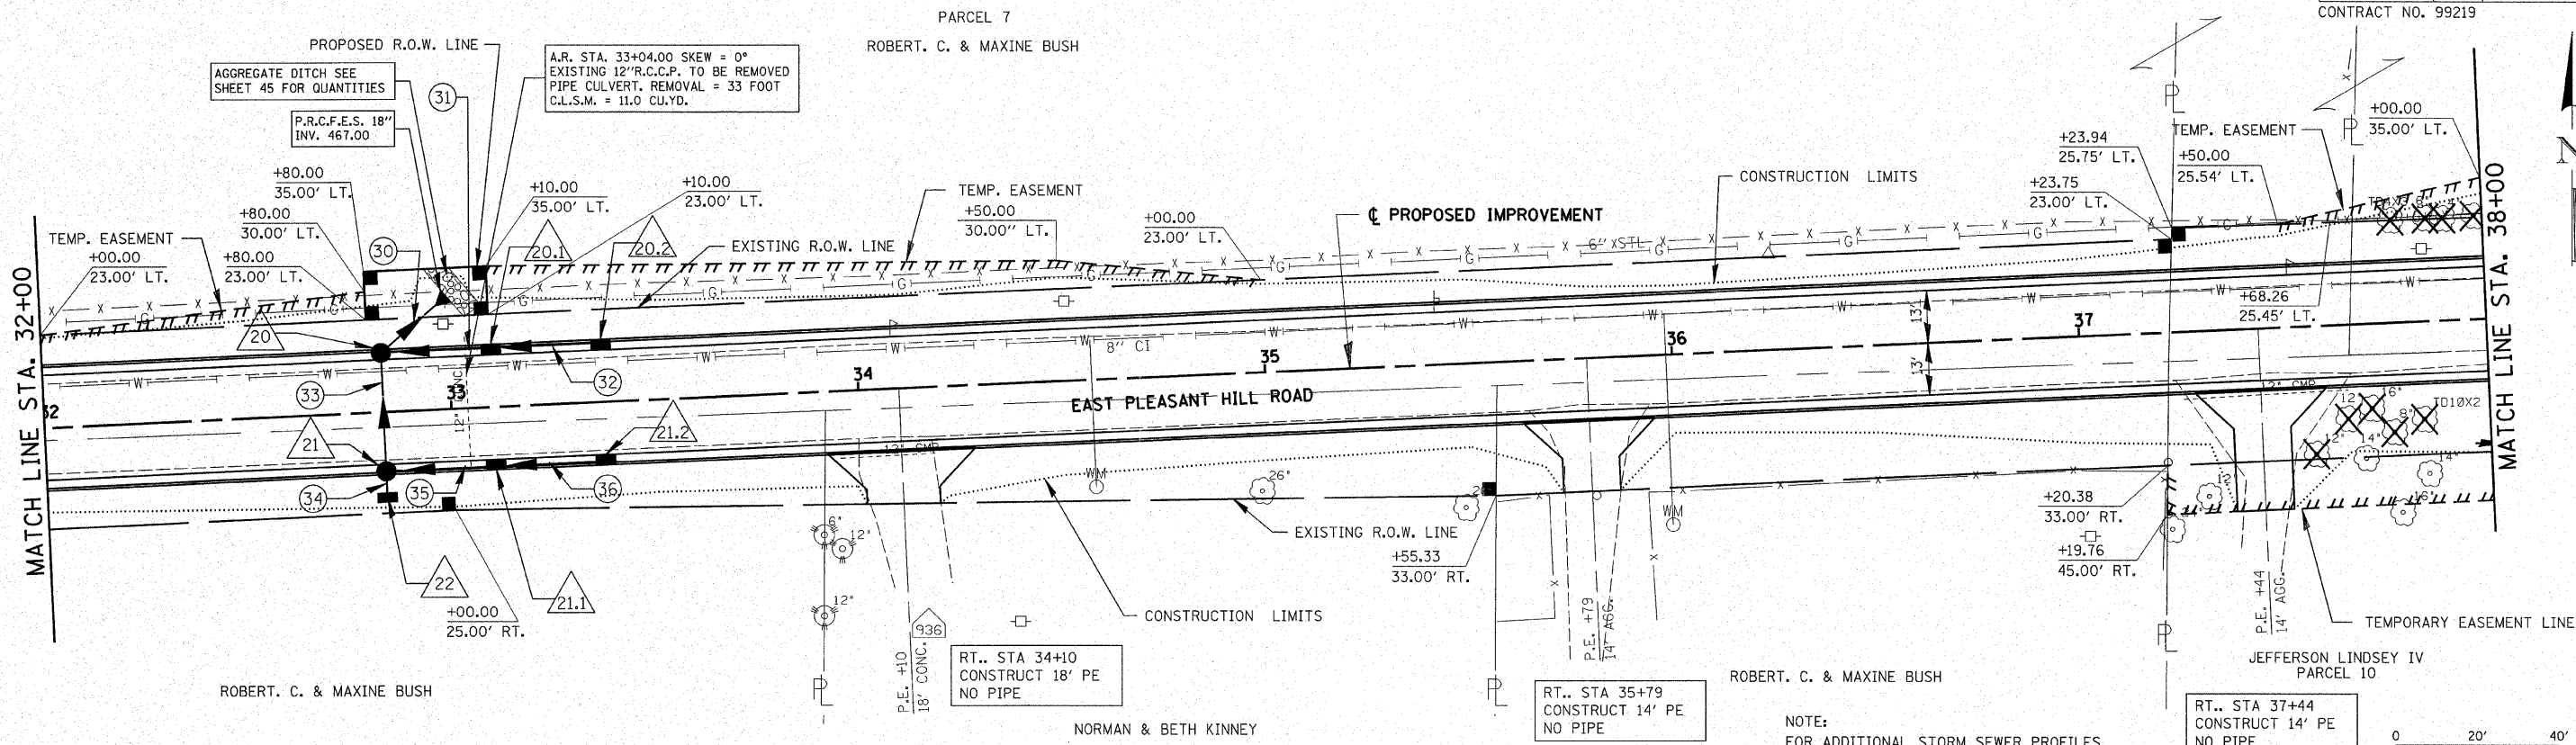

DATE	BY
19-MAR-07	MM
REVISION	DESCRIPTION

DATE	BY
19-MAR-07	MM
REVISION	DESCRIPTION

MECHANIZED LAND CLEARING EQUIPMENT WILL NOT BE ALLOWED FOR TREE REMOVAL IN THE DESIGNATED WETLAND AREAS

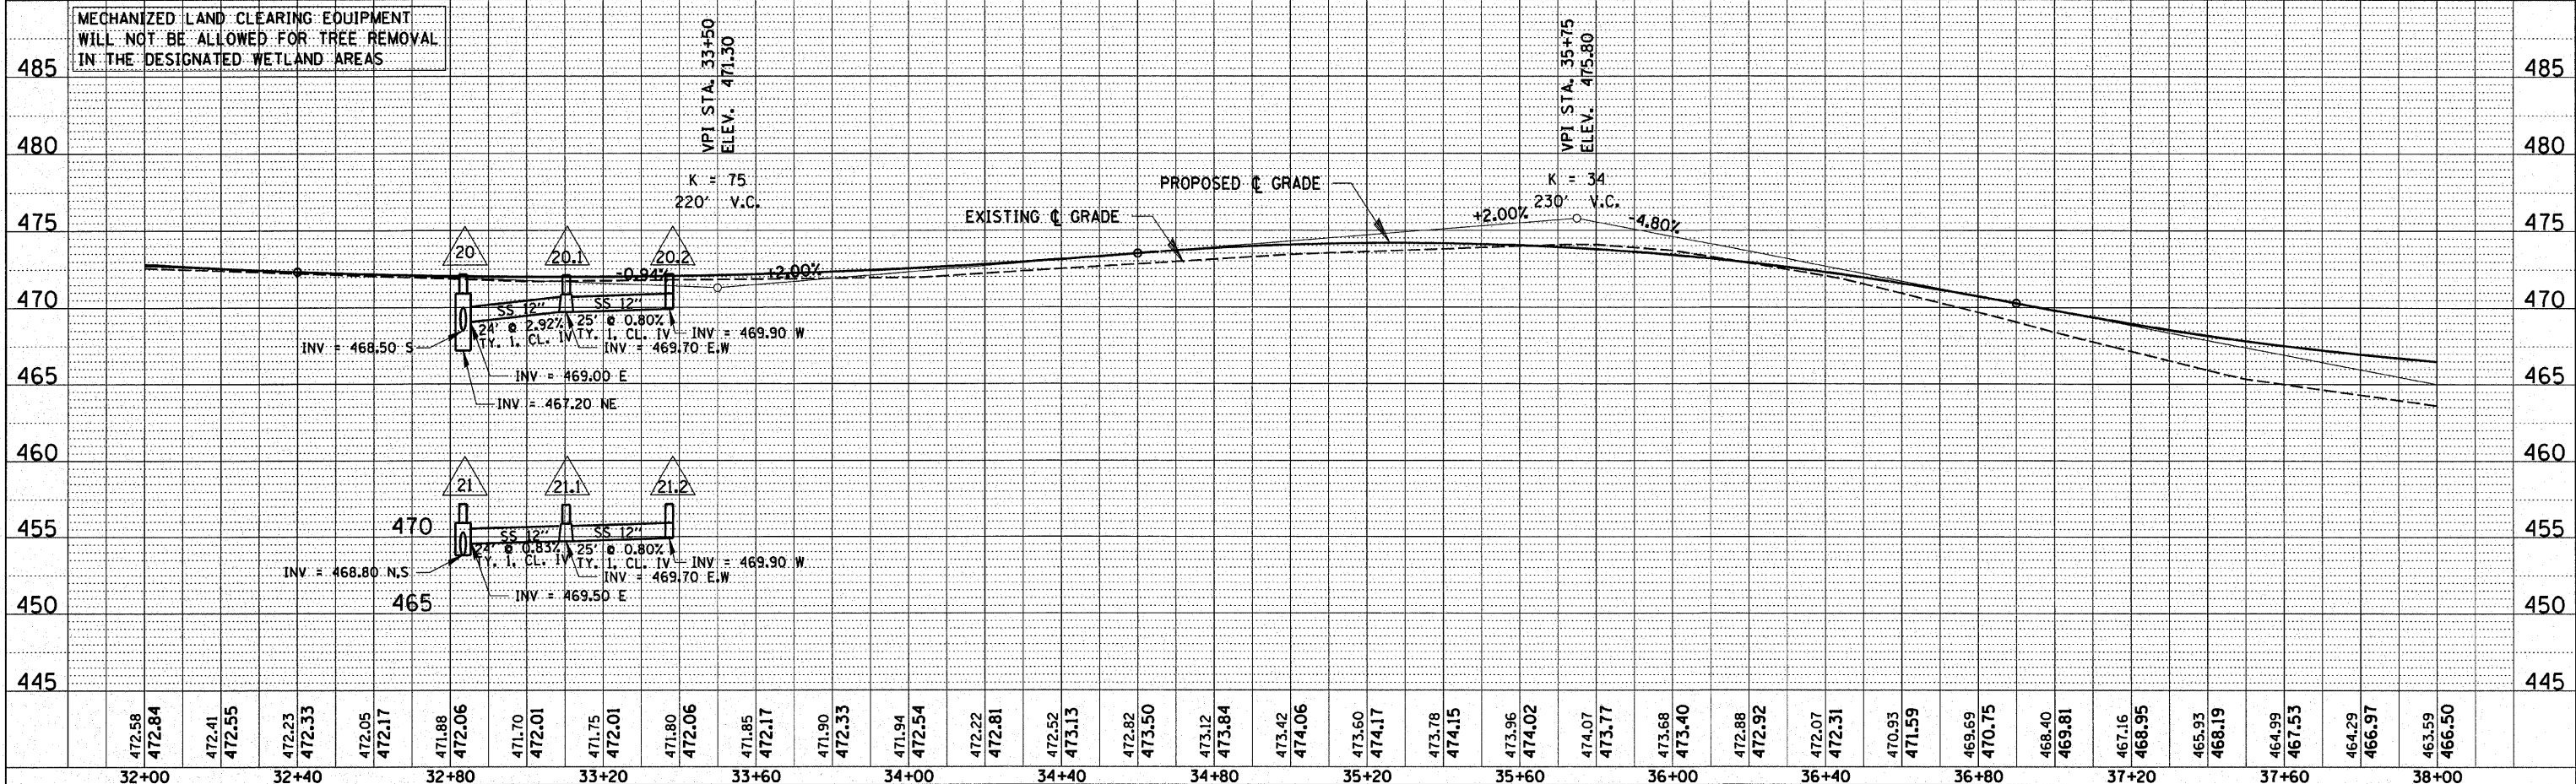

NOTE:
FOR ADDITIONAL STORM SEWER PROFILES
SEE STORM SEWER PROFILE SHEET 33

