
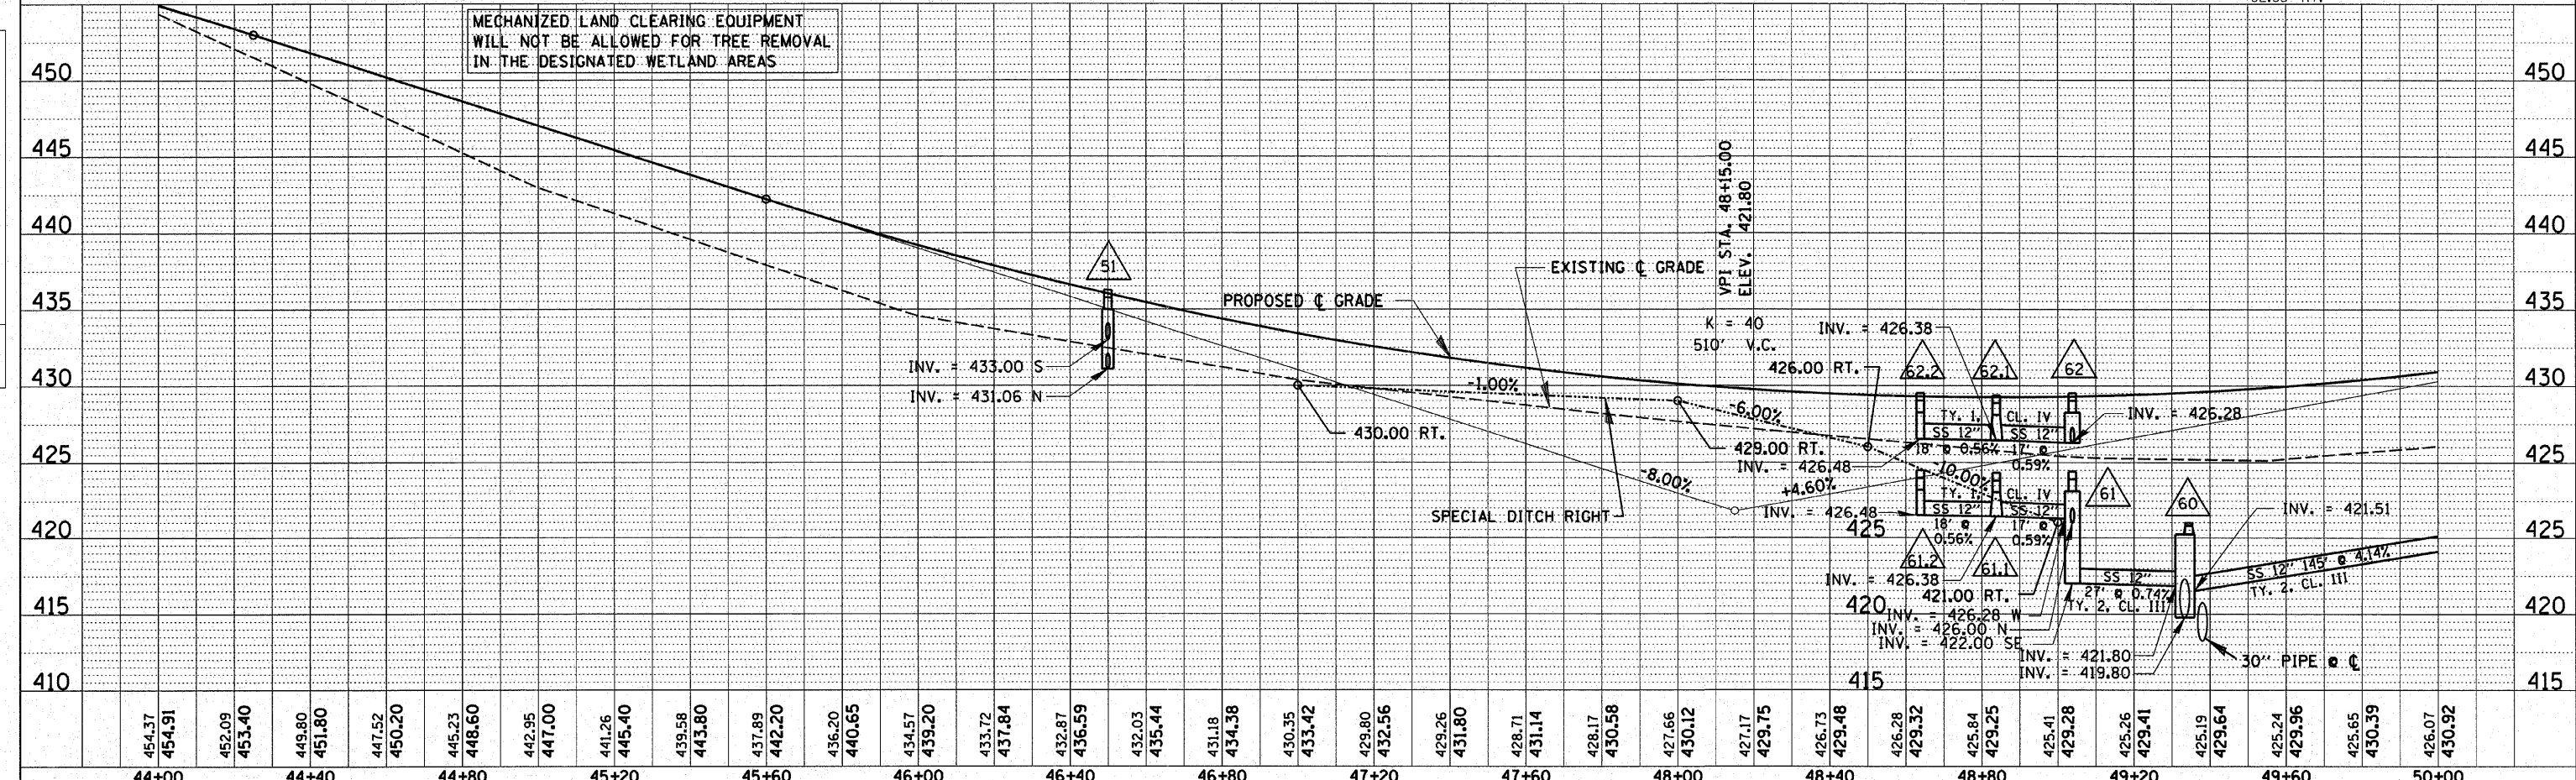


FAU	SECTION	COUNTY	TOTAL SHEETS	SHEET NO.
9713	99-02118-00-FP	JACKSON	122	22
STA. 44+00		TO STA. 50+00		
FED. ROAD DIST. NO.		ILLINOIS	FED. AID PROJECT	
CONTRACT NO. 99219				
P.I. STA. 49+98.68				
$\Delta = 0^{\circ} 00' 26.89''$ (RT)				
NO CURVE				

DATE	BY	REVISION
2-28-08	TM	
4-23-08	TM	
5-1-08	TM	

DATE	BY	REVISION

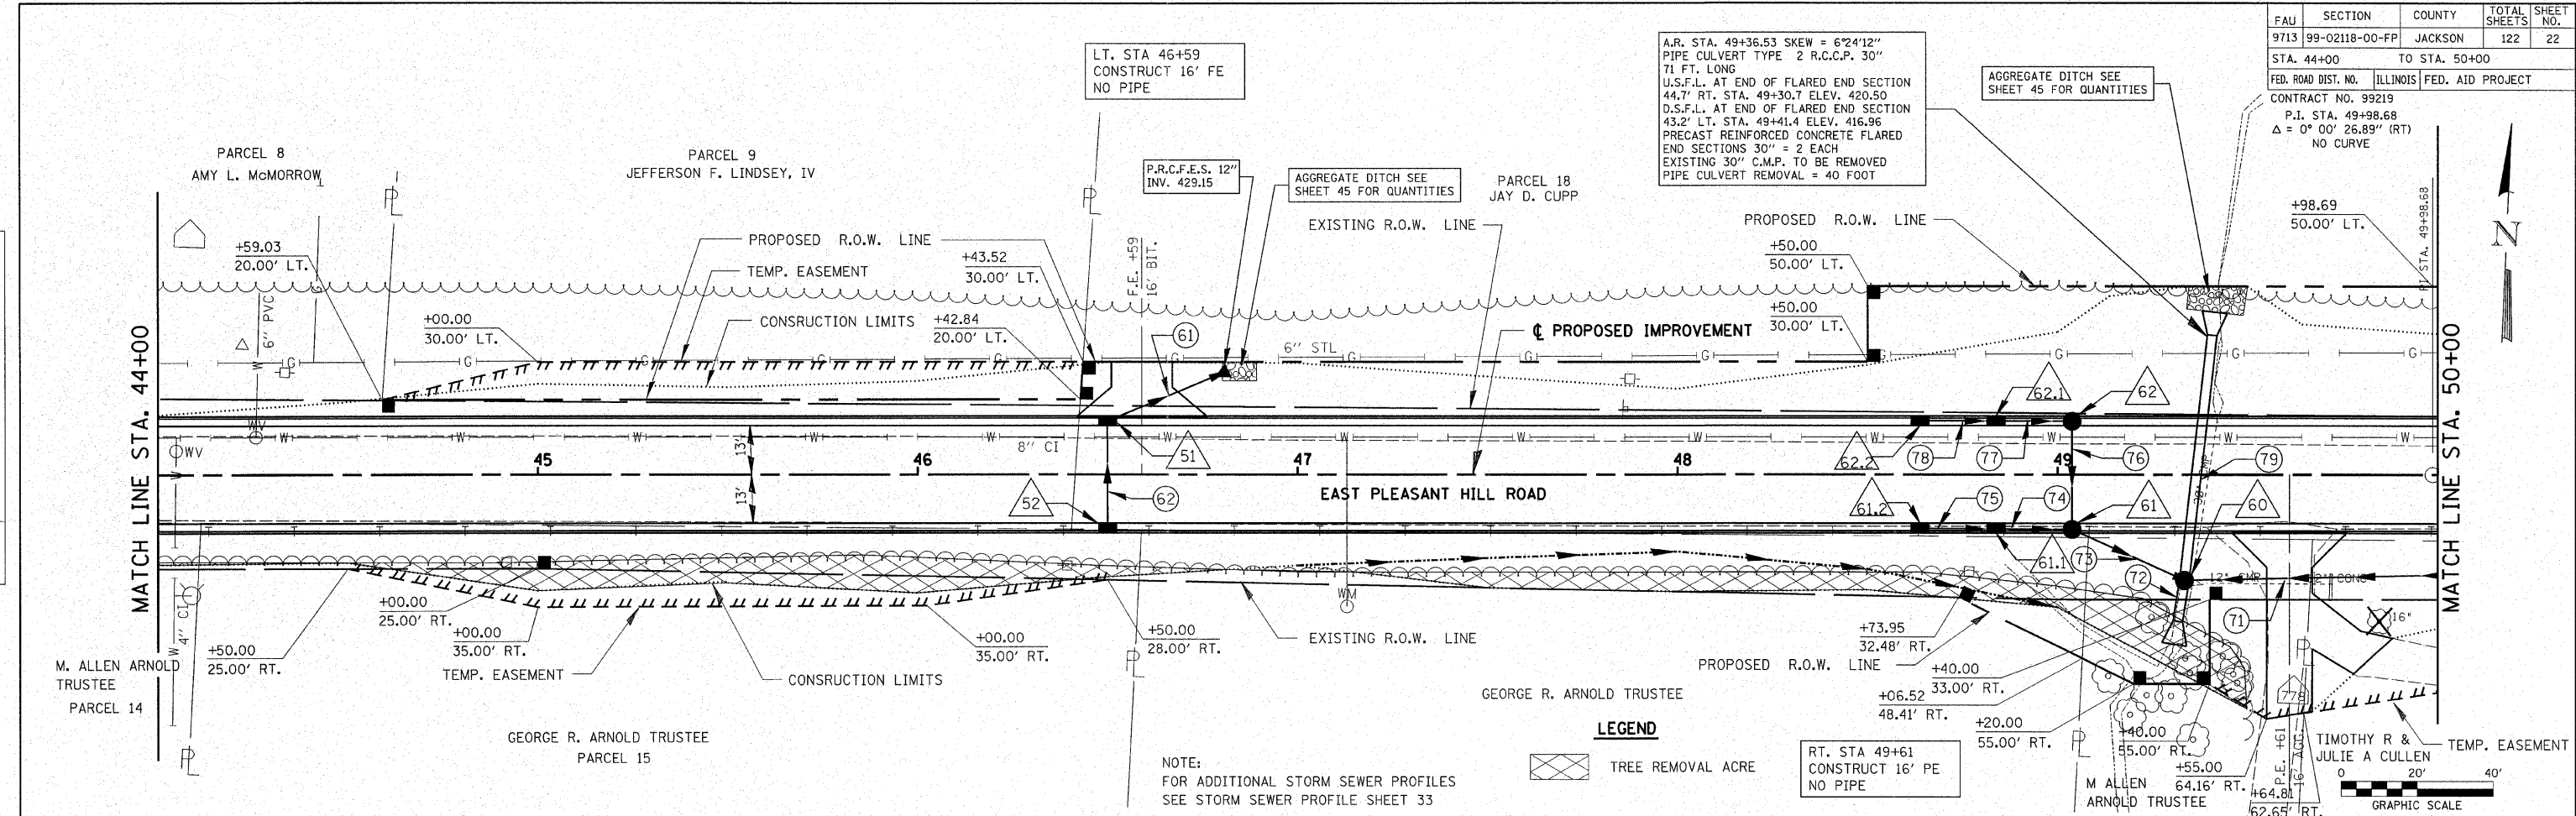

454.37	454.91	452.09	453.40	449.80	451.80	447.52	450.20	445.23	448.60	442.95	447.00	441.26	445.40	439.58	443.80	437.89	442.20	436.20	440.65	434.57	439.20	433.72	437.84	432.87	436.59	432.03	435.44	431.18	434.38	430.35	433.42	429.80	432.56	429.26	431.80	428.71	431.14	428.17	430.58	427.66	430.12	427.17	429.75	426.73	429.48	426.28	429.32	425.84	429.25	425.41	429.28	425.26	429.41	425.19	429.64	425.24	429.96	425.65	430.39	426.07	430.92
44+00	44+40	44+80	45+20	45+60	46+00	46+40	46+80	47+20	47+60	48+00	48+40	48+80	49+20	49+60	50+00	