




ROUTE	SECTION	COUNTY	TOTAL SHEETS	SHEET NO.
FAU 9713	99-02118-00-FP	JACKSON	122	40
FED. ROAD DIST. NO.		ILLINOIS FED. AID PROJECT-		
CONTRACT NO. 99219				

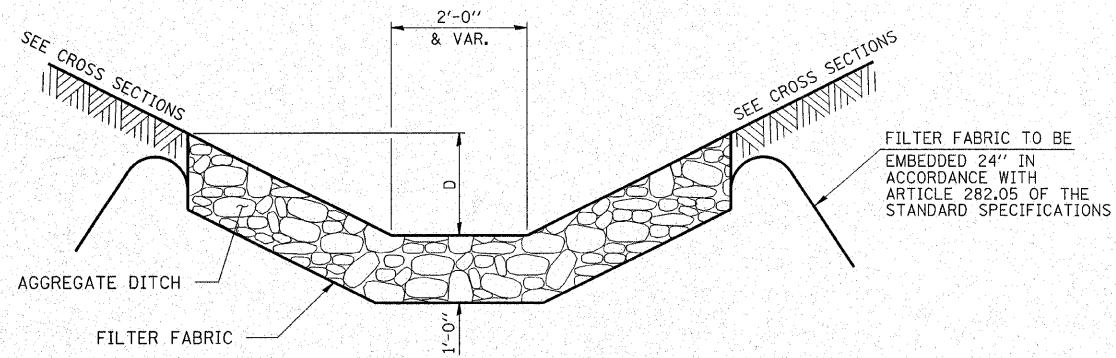


AGGREGATE DITCH LINING DETAIL

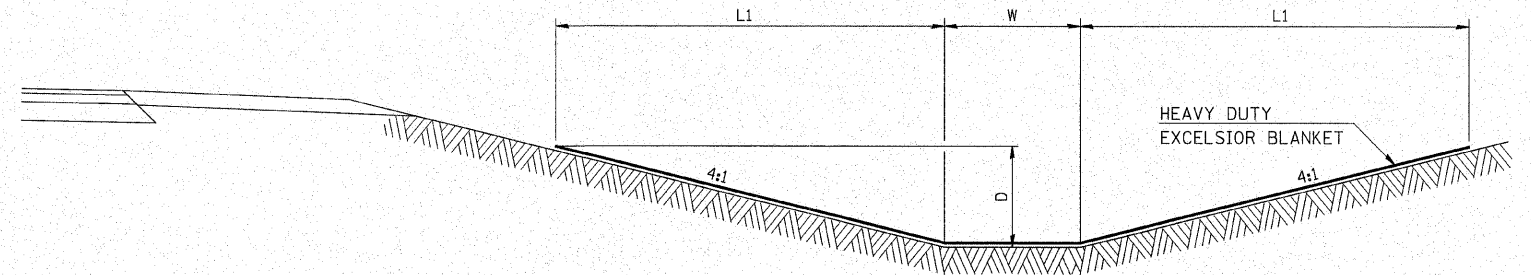


HEAVY DUTY EXCELSIOR BLANKET DITCH LINING DETAIL

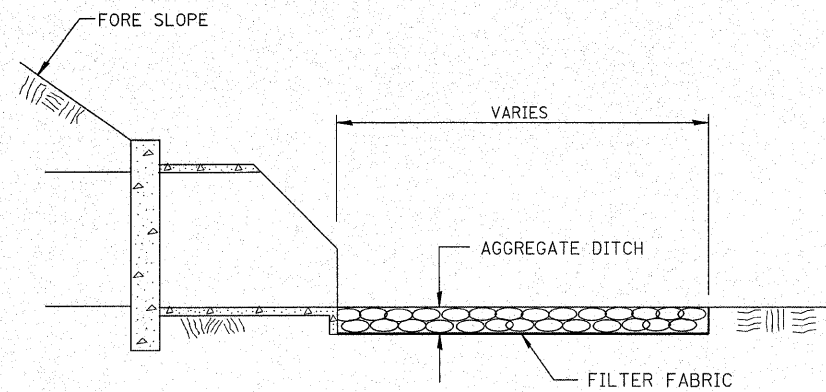

PIPE CULVERT END SECTION

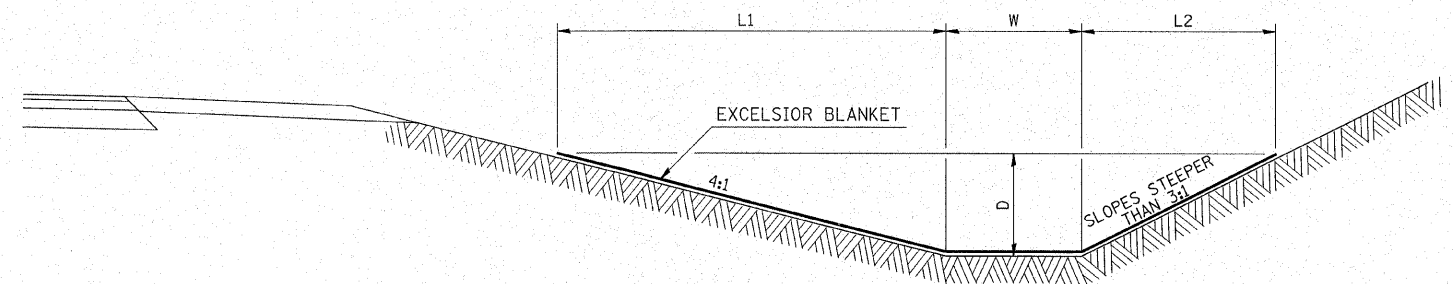

EXCELSIOR BLANKET DETAIL

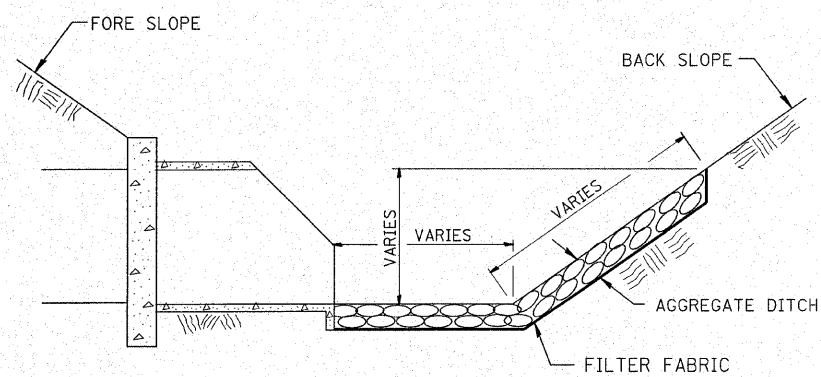

PIPE CULVERT END SECTION

HLR
 Rice, Berry and Associates
 A Division of Hampton, Lenzini and Renwick, Inc.
 CIVIL & STRUCTURAL ENGINEERS
 801 S. Durkin Drive Springfield, Illinois 62704
 217-546-3400
 Account Number 03-47-0001-1
 Date: 09-25-06
 DESIGNED: L.F.S. | CHECKED: L.F.S. | DRAWN: W.J.S.

DITCH LINING DETAILS
 SECTION 99-02118-00-FP
 F.A.U. 9713 / EAST PLEASANT HILL ROAD
 JACKSON COUNTY