
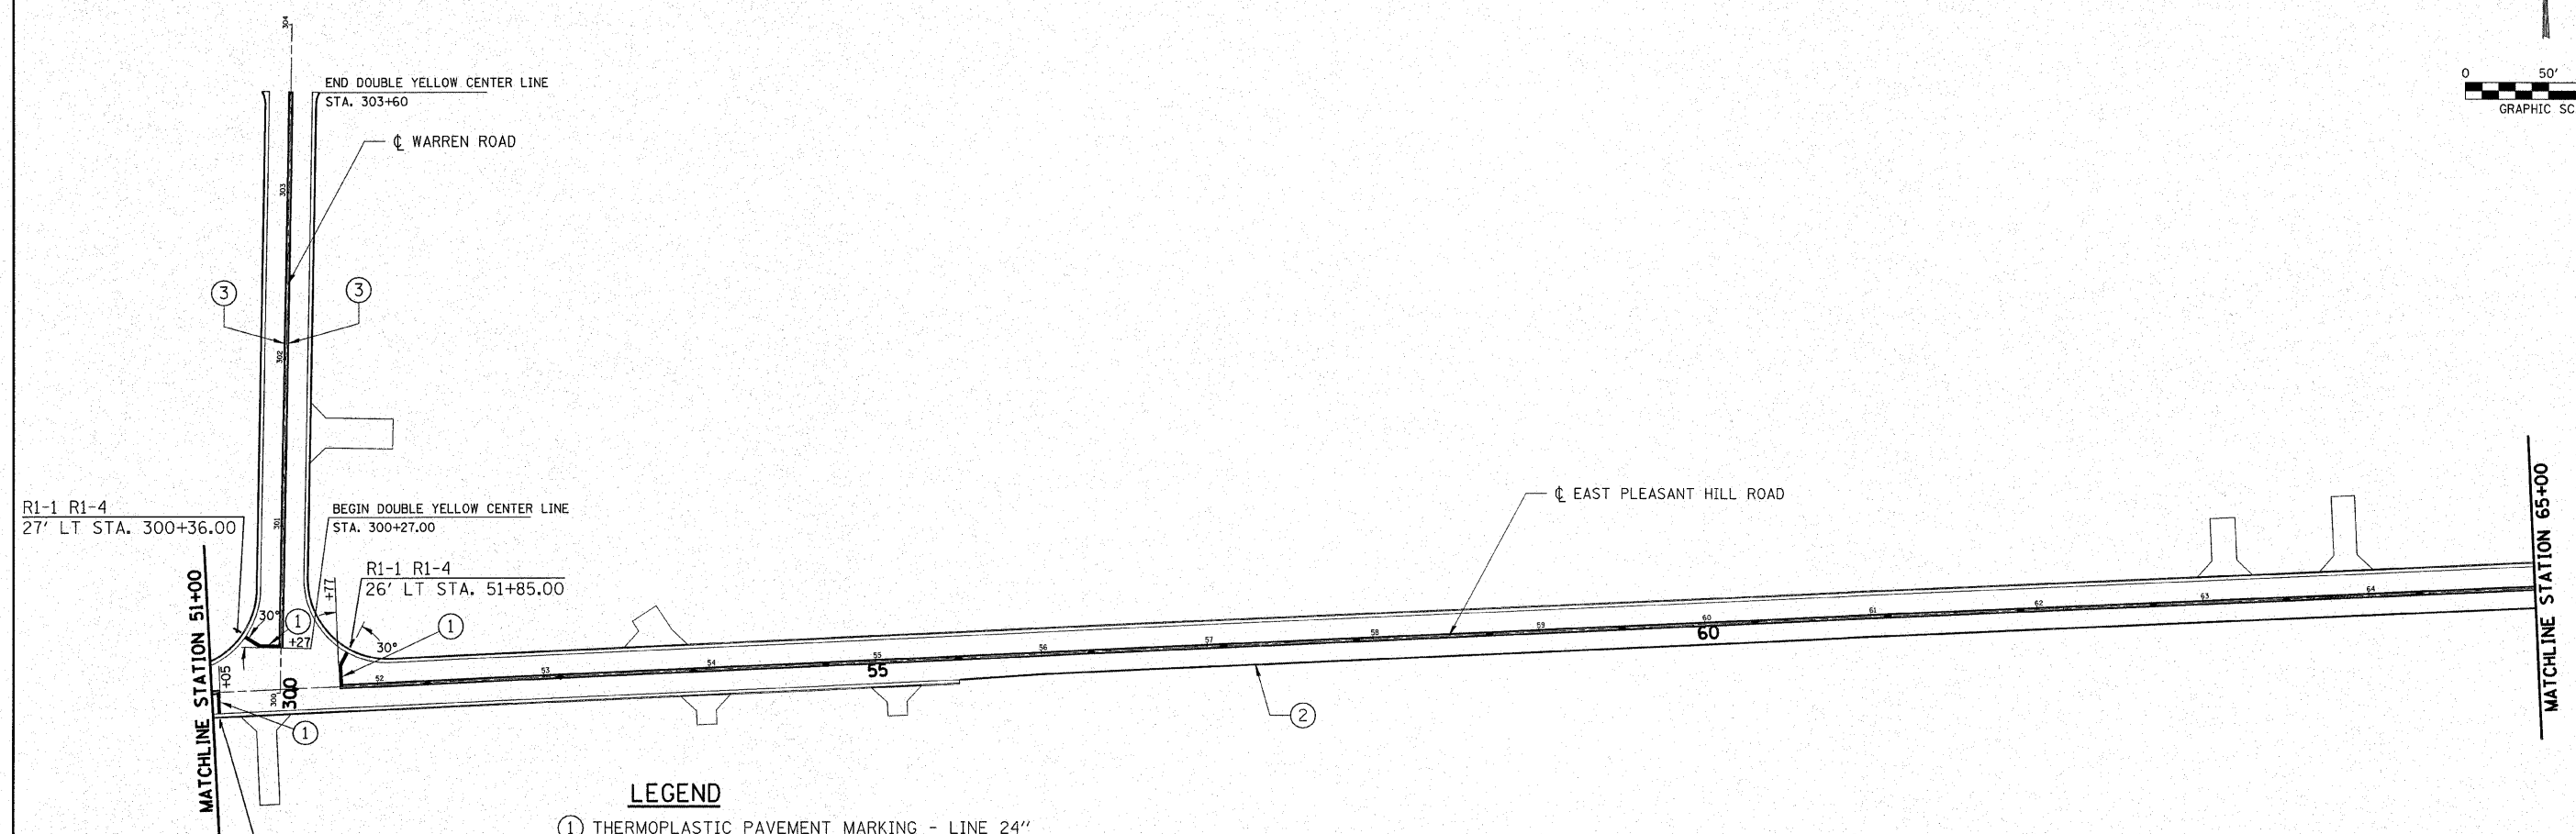
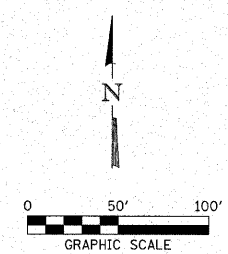


ROUTE	SECTION	COUNTY	TOTAL SHEETS	SHEET NO.
FAU 9713	99-02118-00-FP	JACKSON	122	42
FED. ROAD DIST. NO.		ILLINOIS FED. AID PROJECT -		
CONTRACT NO. 99219				

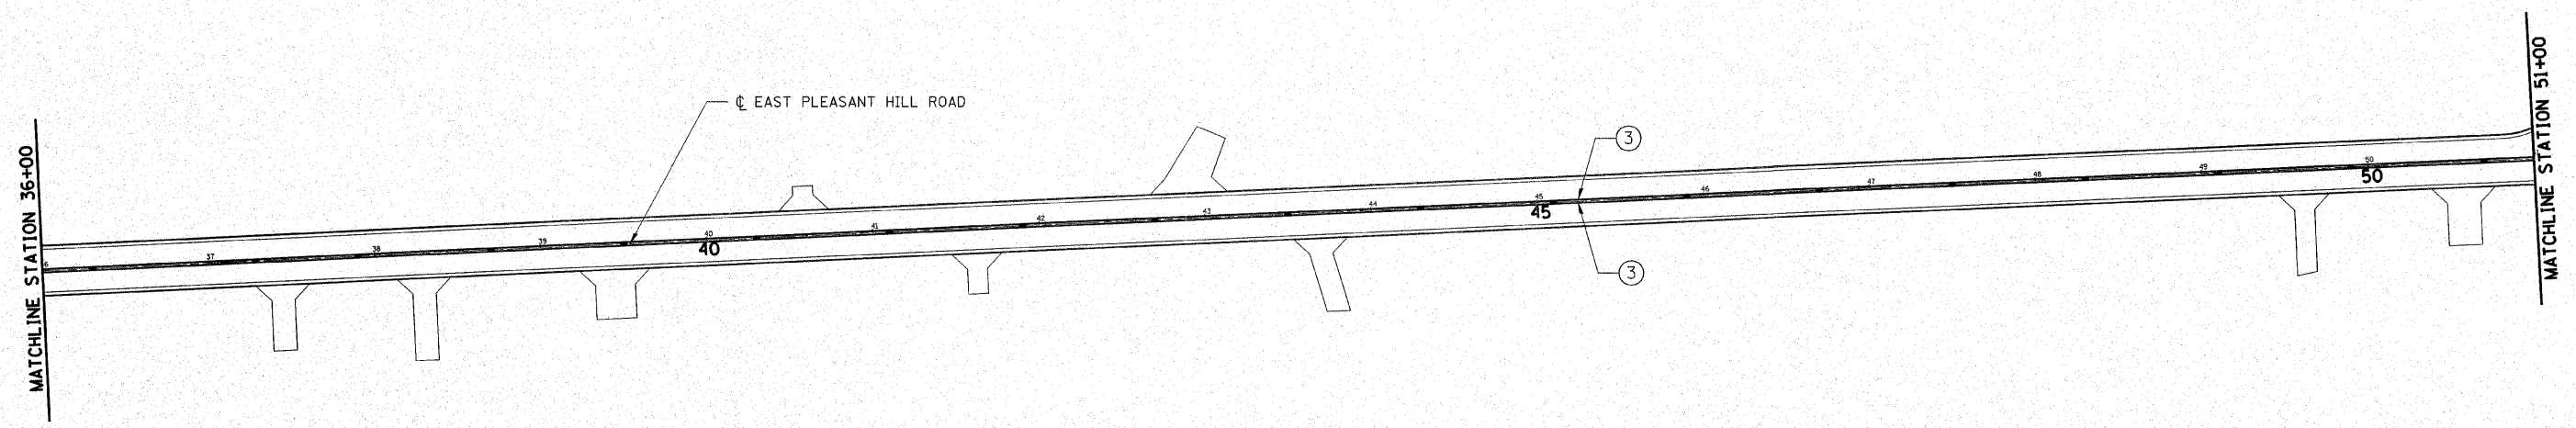

LEGEND

- ① THERMOPLASTIC PAVEMENT MARKING - LINE 24" (WHITE STOP LINE)
- ② PAINT PAVEMENT MARKING - LINE 4" (WHITE EDGE LINE)
- ③ PAINT PAVEMENT MARKING - LINE 4" YELLOW

- R1-1 (30"X30")
- RAISED REFLECTIVE PAVEMENT MARKERS AMBER TWO-WAY

R1-1 R1-4
27' LT STA. 300+36.00

R1-1 R1-4
19' RT STA. 51+05.00

HLR
 Rice, Berry and Associates
 A Division of Hampton, Lenzini and Renwick, Inc.
 Civil & Structural Engineers
 801 S. Durkin Drive Springfield, Illinois 62704
 217-546-3400

Account Number 03-47-0001-1
 Date: 10-04-06
 DESIGNED: L.F.S. | CHECKED: S.W.M. | DRAWN: W.J.S.

PAVEMENT MARKING PLAN
 SECTION 99-02118-00-FP
 F.A.U. 9713 / EAST PLEASANT HILL ROAD
 JACKSON COUNTY