
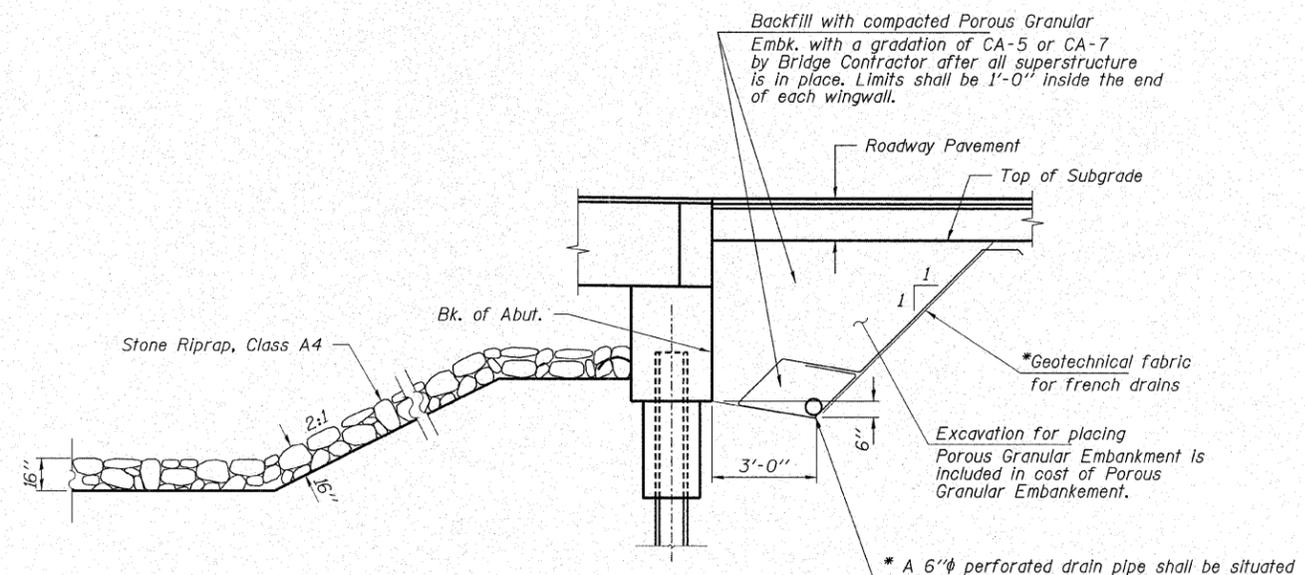


ROUTE NO.	SECTION	COUNTY	TOTAL SHEETS	SHEET NO.
FAU 9713	99-02118-00-FP	JACKSON	122	54

FED. ROAD DIST. NO. ILLINOIS FED. AID PROJECT-
CONTRACT NO. 99219

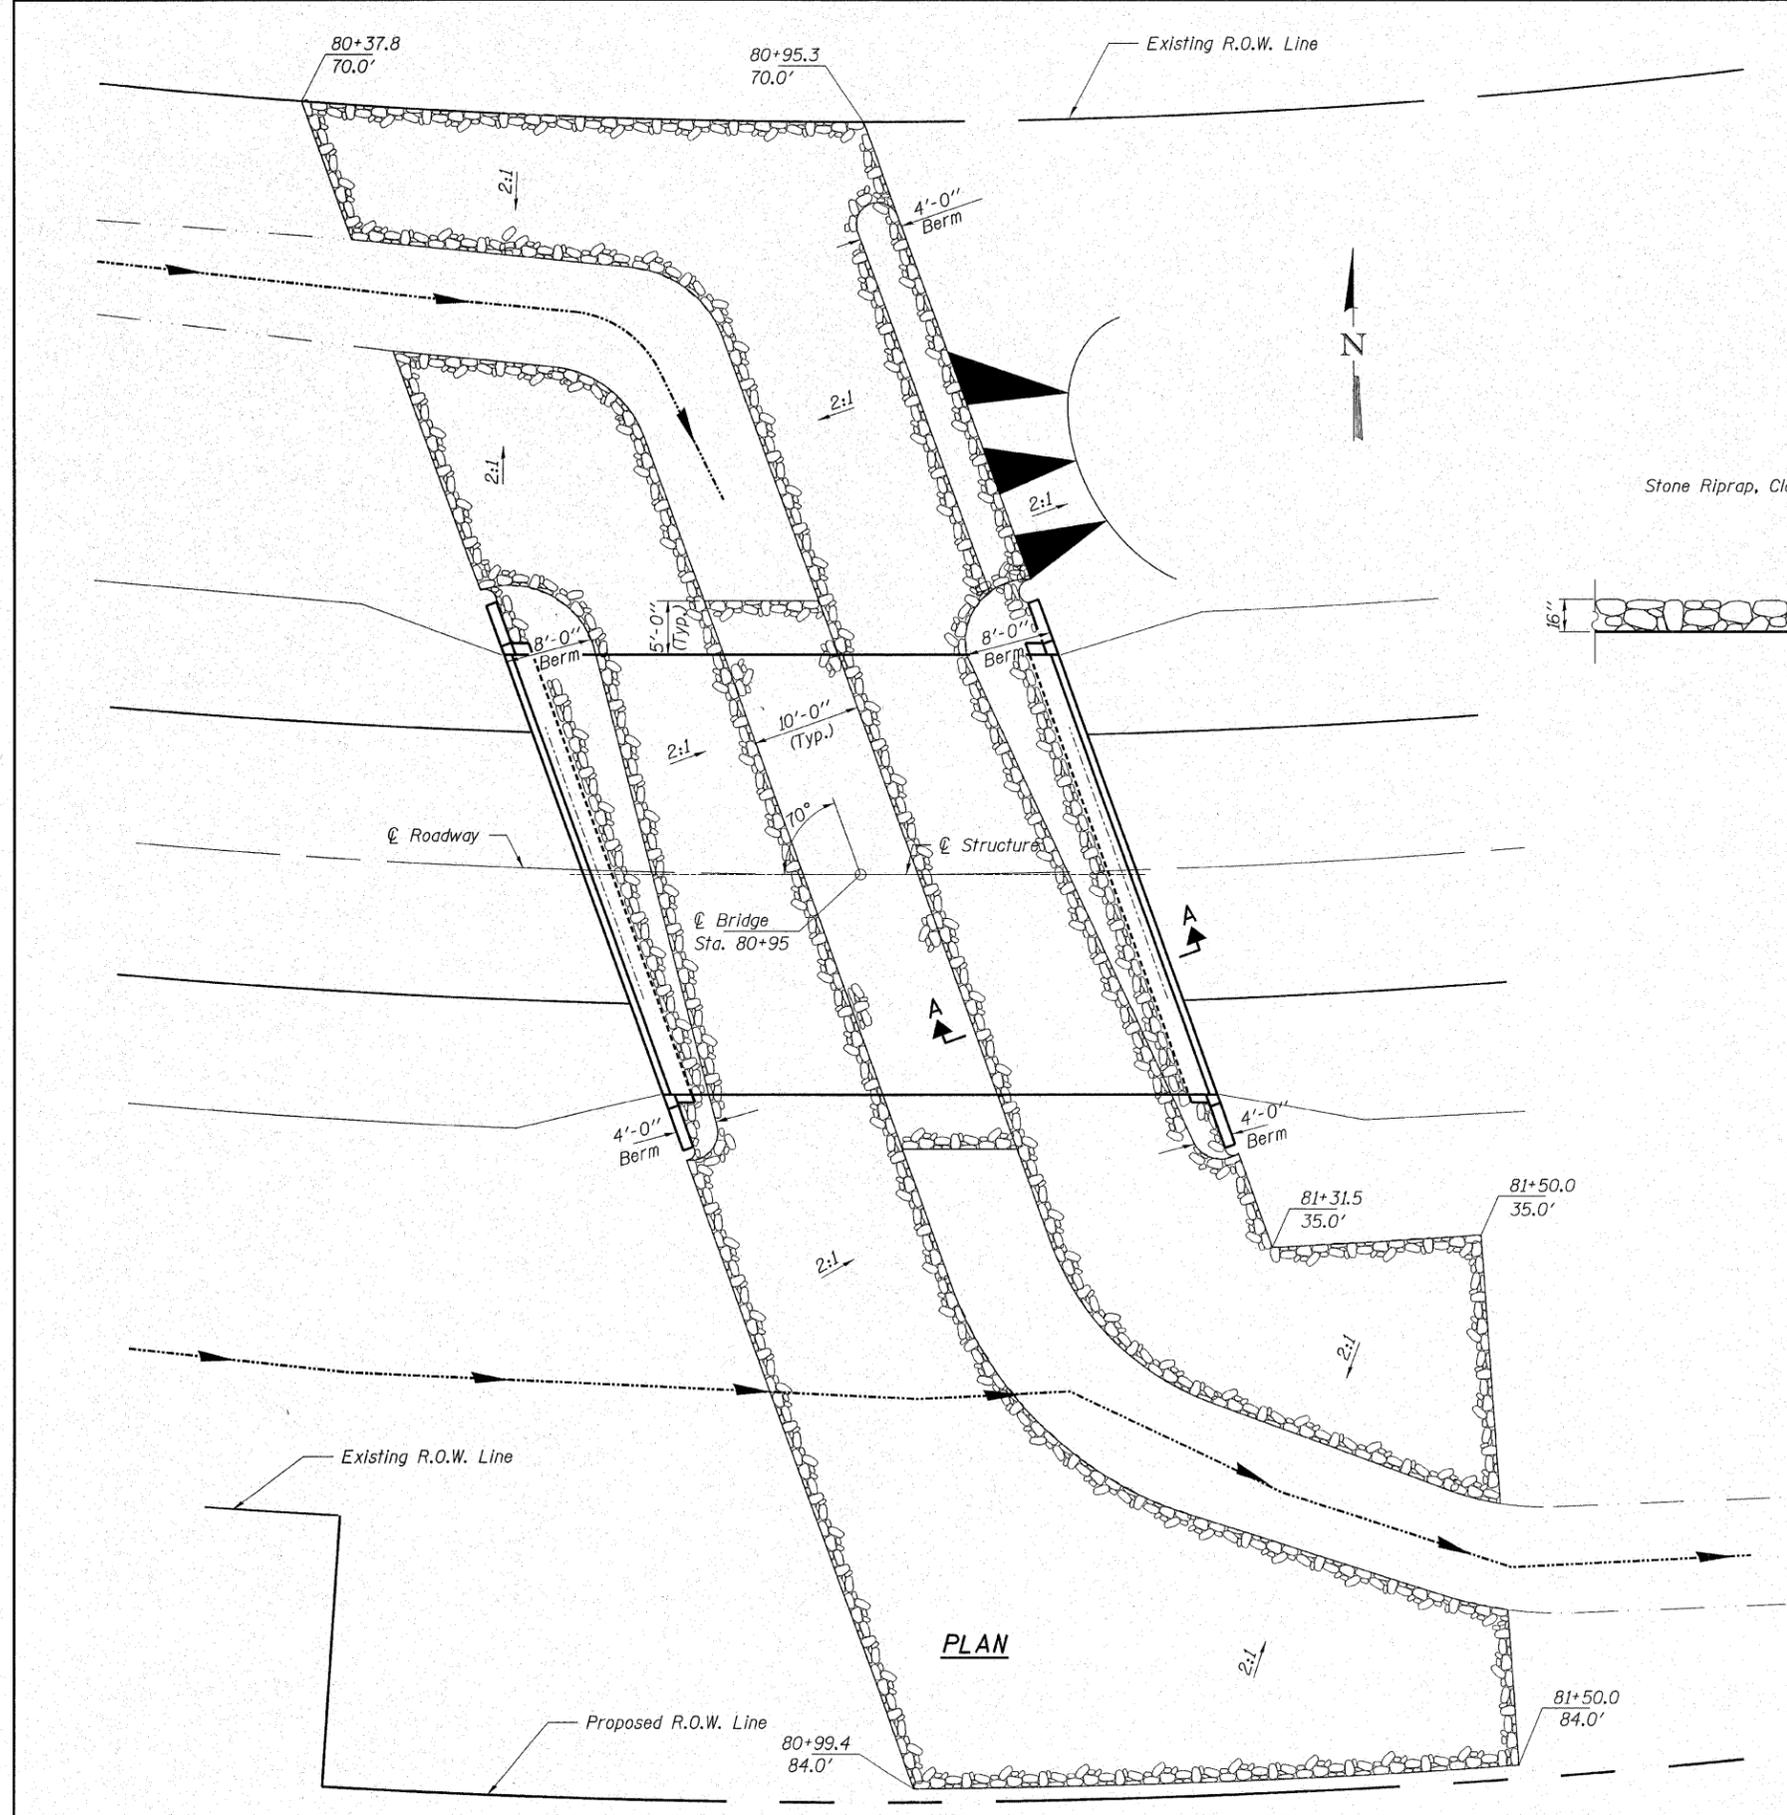

**SECTION A-A
EMBANKMENT DETAIL AT ABUTMENTS**
 * Included in the cost of Porous Granular Embankment

HAMPTON, LENZINI & RENWICK, INC.
 CIVIL & STRUCTURAL ENGINEERS

3085 STEVENSON DRIVE, SUITE 201
 SPRINGFIELD, ILLINOIS 62703
 (217) 546-3400

ELGIN • SPRINGFIELD

PROJECT NUMBER: 03-47-0001-1 DATE: 03/13/07
 DESIGNED: S.M.S. CHECKED: S.W.M. DRAWN: D.B.

RIPRAP LAYOUT
SECTION 99-02118-00-FP
F.A.U. 9713 / EAST PLEASANT HILL ROAD
JACKSON COUNTY
STRUCTURE NO. 039-3254 / STATION 80+95