


BY: _____ DATE: _____
 ORIGINAL SURVEY SURVEYED PLOTTED
 NOTE BOOK TEMPLATE
 NO. AREAS CHECKED

BY: _____ DATE: _____
 ORIGINAL SURVEY SURVEYED PLOTTED
 NOTE BOOK TEMPLATE
 NO. AREAS CHECKED

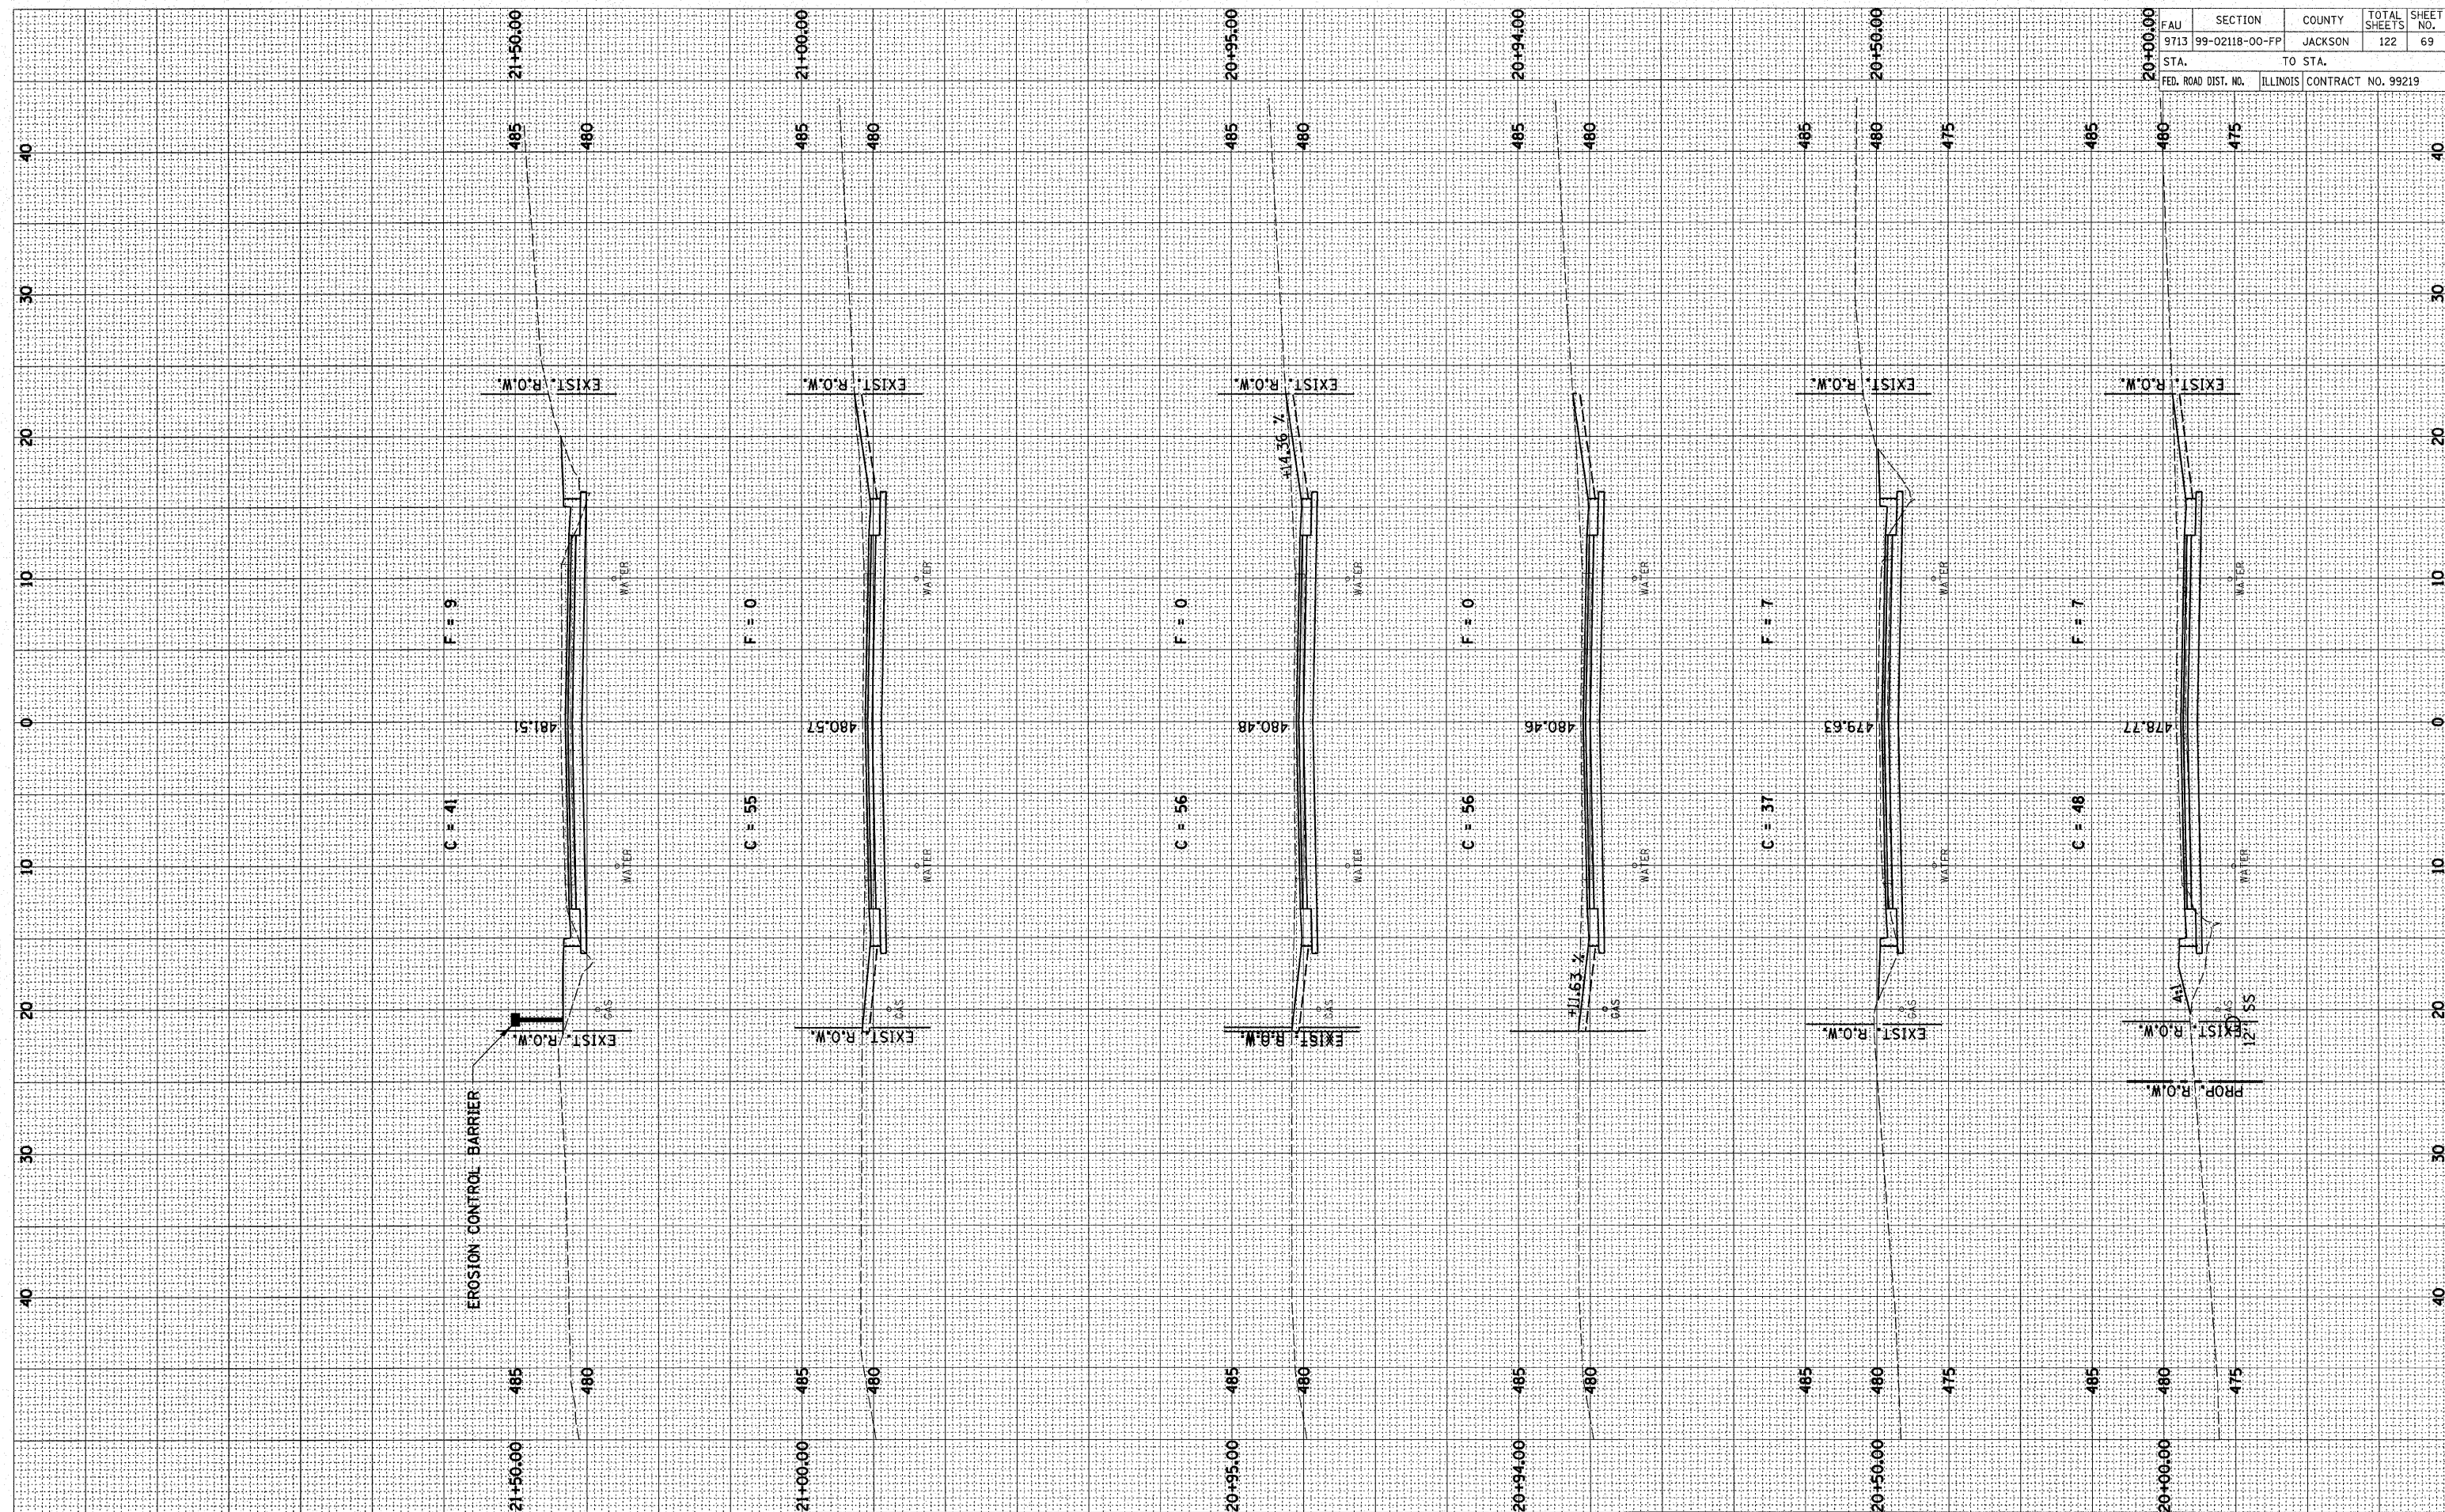

FAU	SECTION	COUNTY	TOTAL SHEETS	SHEET NO.
9713	99-02118-00-FP	JACKSON	122	69
STA.		TO STA.		
FED. ROAD DIST. NO.		ILLINOIS CONTRACT NO. 99219		