


BY: _____ DATE: _____
 SURVEYED _____
 PLOTTED _____
 FINAL SURVEY NOTE BOOK NO. _____
 TEMPLATE AREAS CHECKED _____

BY: _____ DATE: _____
 SURVEYED _____
 PLOTTED _____
 ORIGINAL SURVEY NOTE BOOK NO. _____
 TEMPLATE AREAS CHECKED _____

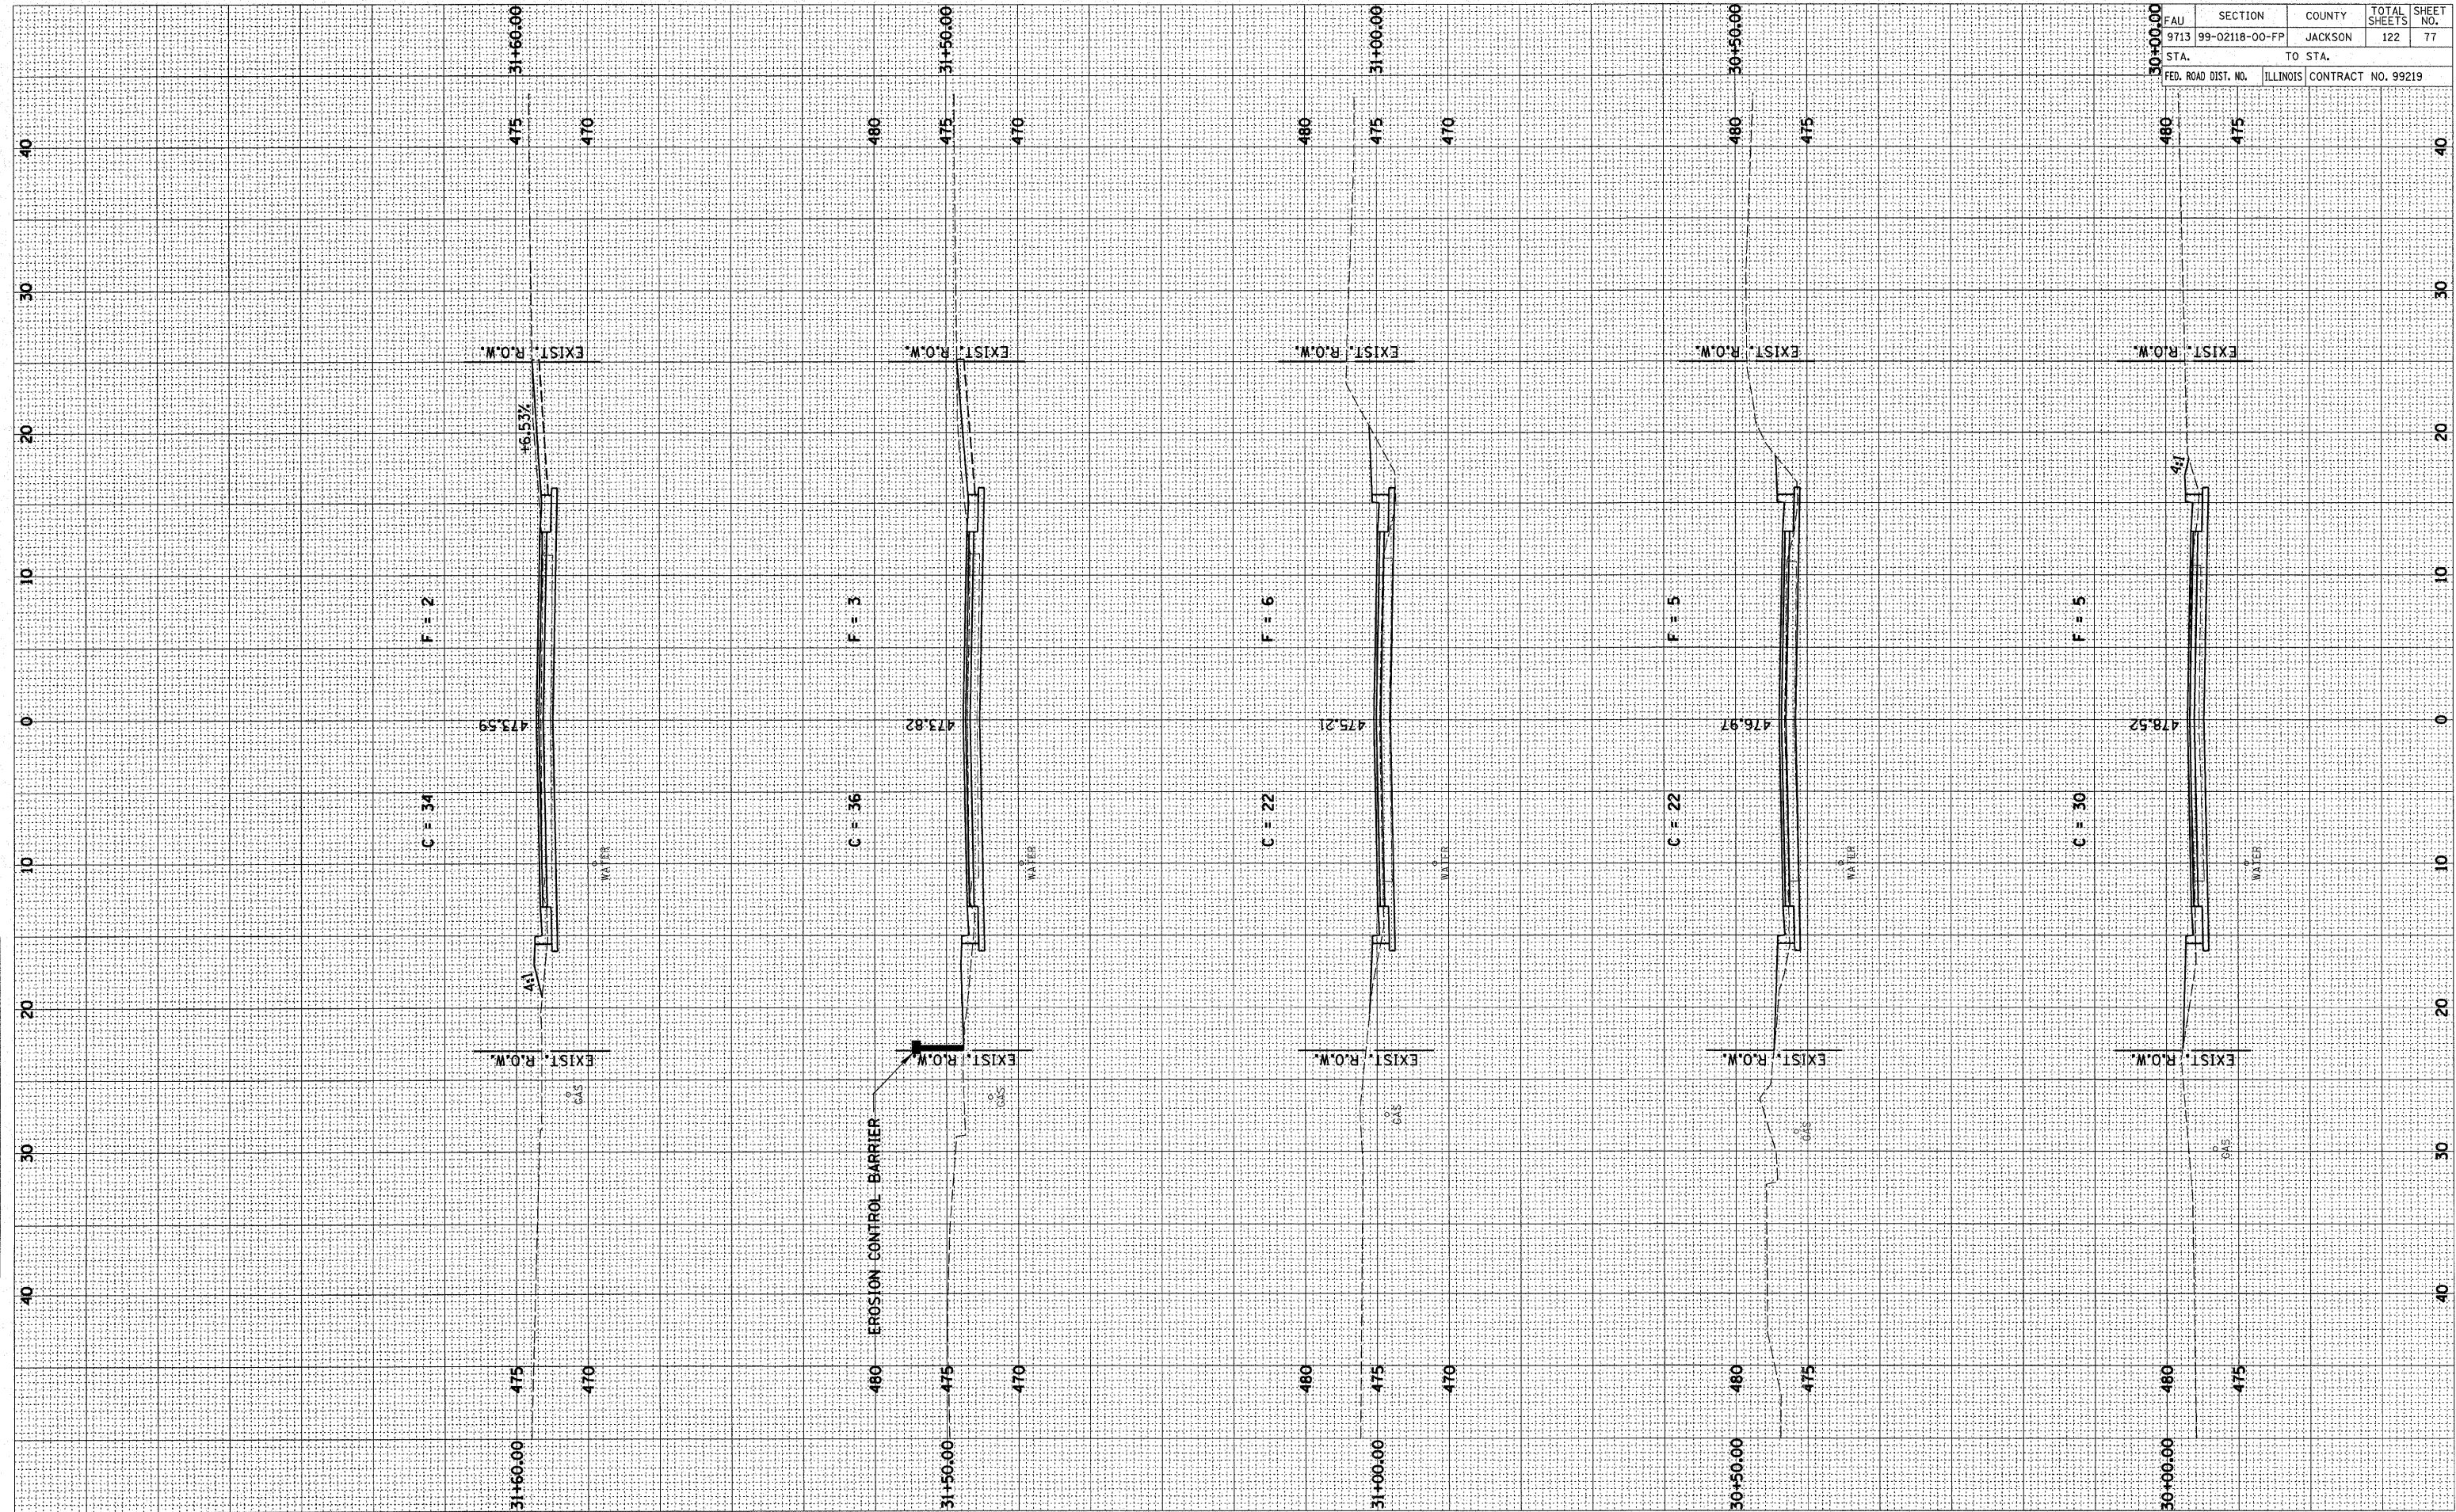

FAU	SECTION	COUNTY	TOTAL SHEETS	SHEET NO.
9713	99-02118-00-FP	JACKSON	122	77
STA.	TO STA.			
FED. ROAD DIST. NO.	ILLINOIS	CONTRACT NO. 99219		