


FAU	SECTION	COUNTY	TOTAL SHEETS	SHEET NO.
9713	99-02118-00-FP	JACKSON	122	112
STA.		TO STA.		
FED. ROAD DIST. NO.		ILLINOIS CONTRACT NO. 99219		

BY	DATE

ORIGINAL SURVEY	SURVEYED	DATE

BY	DATE

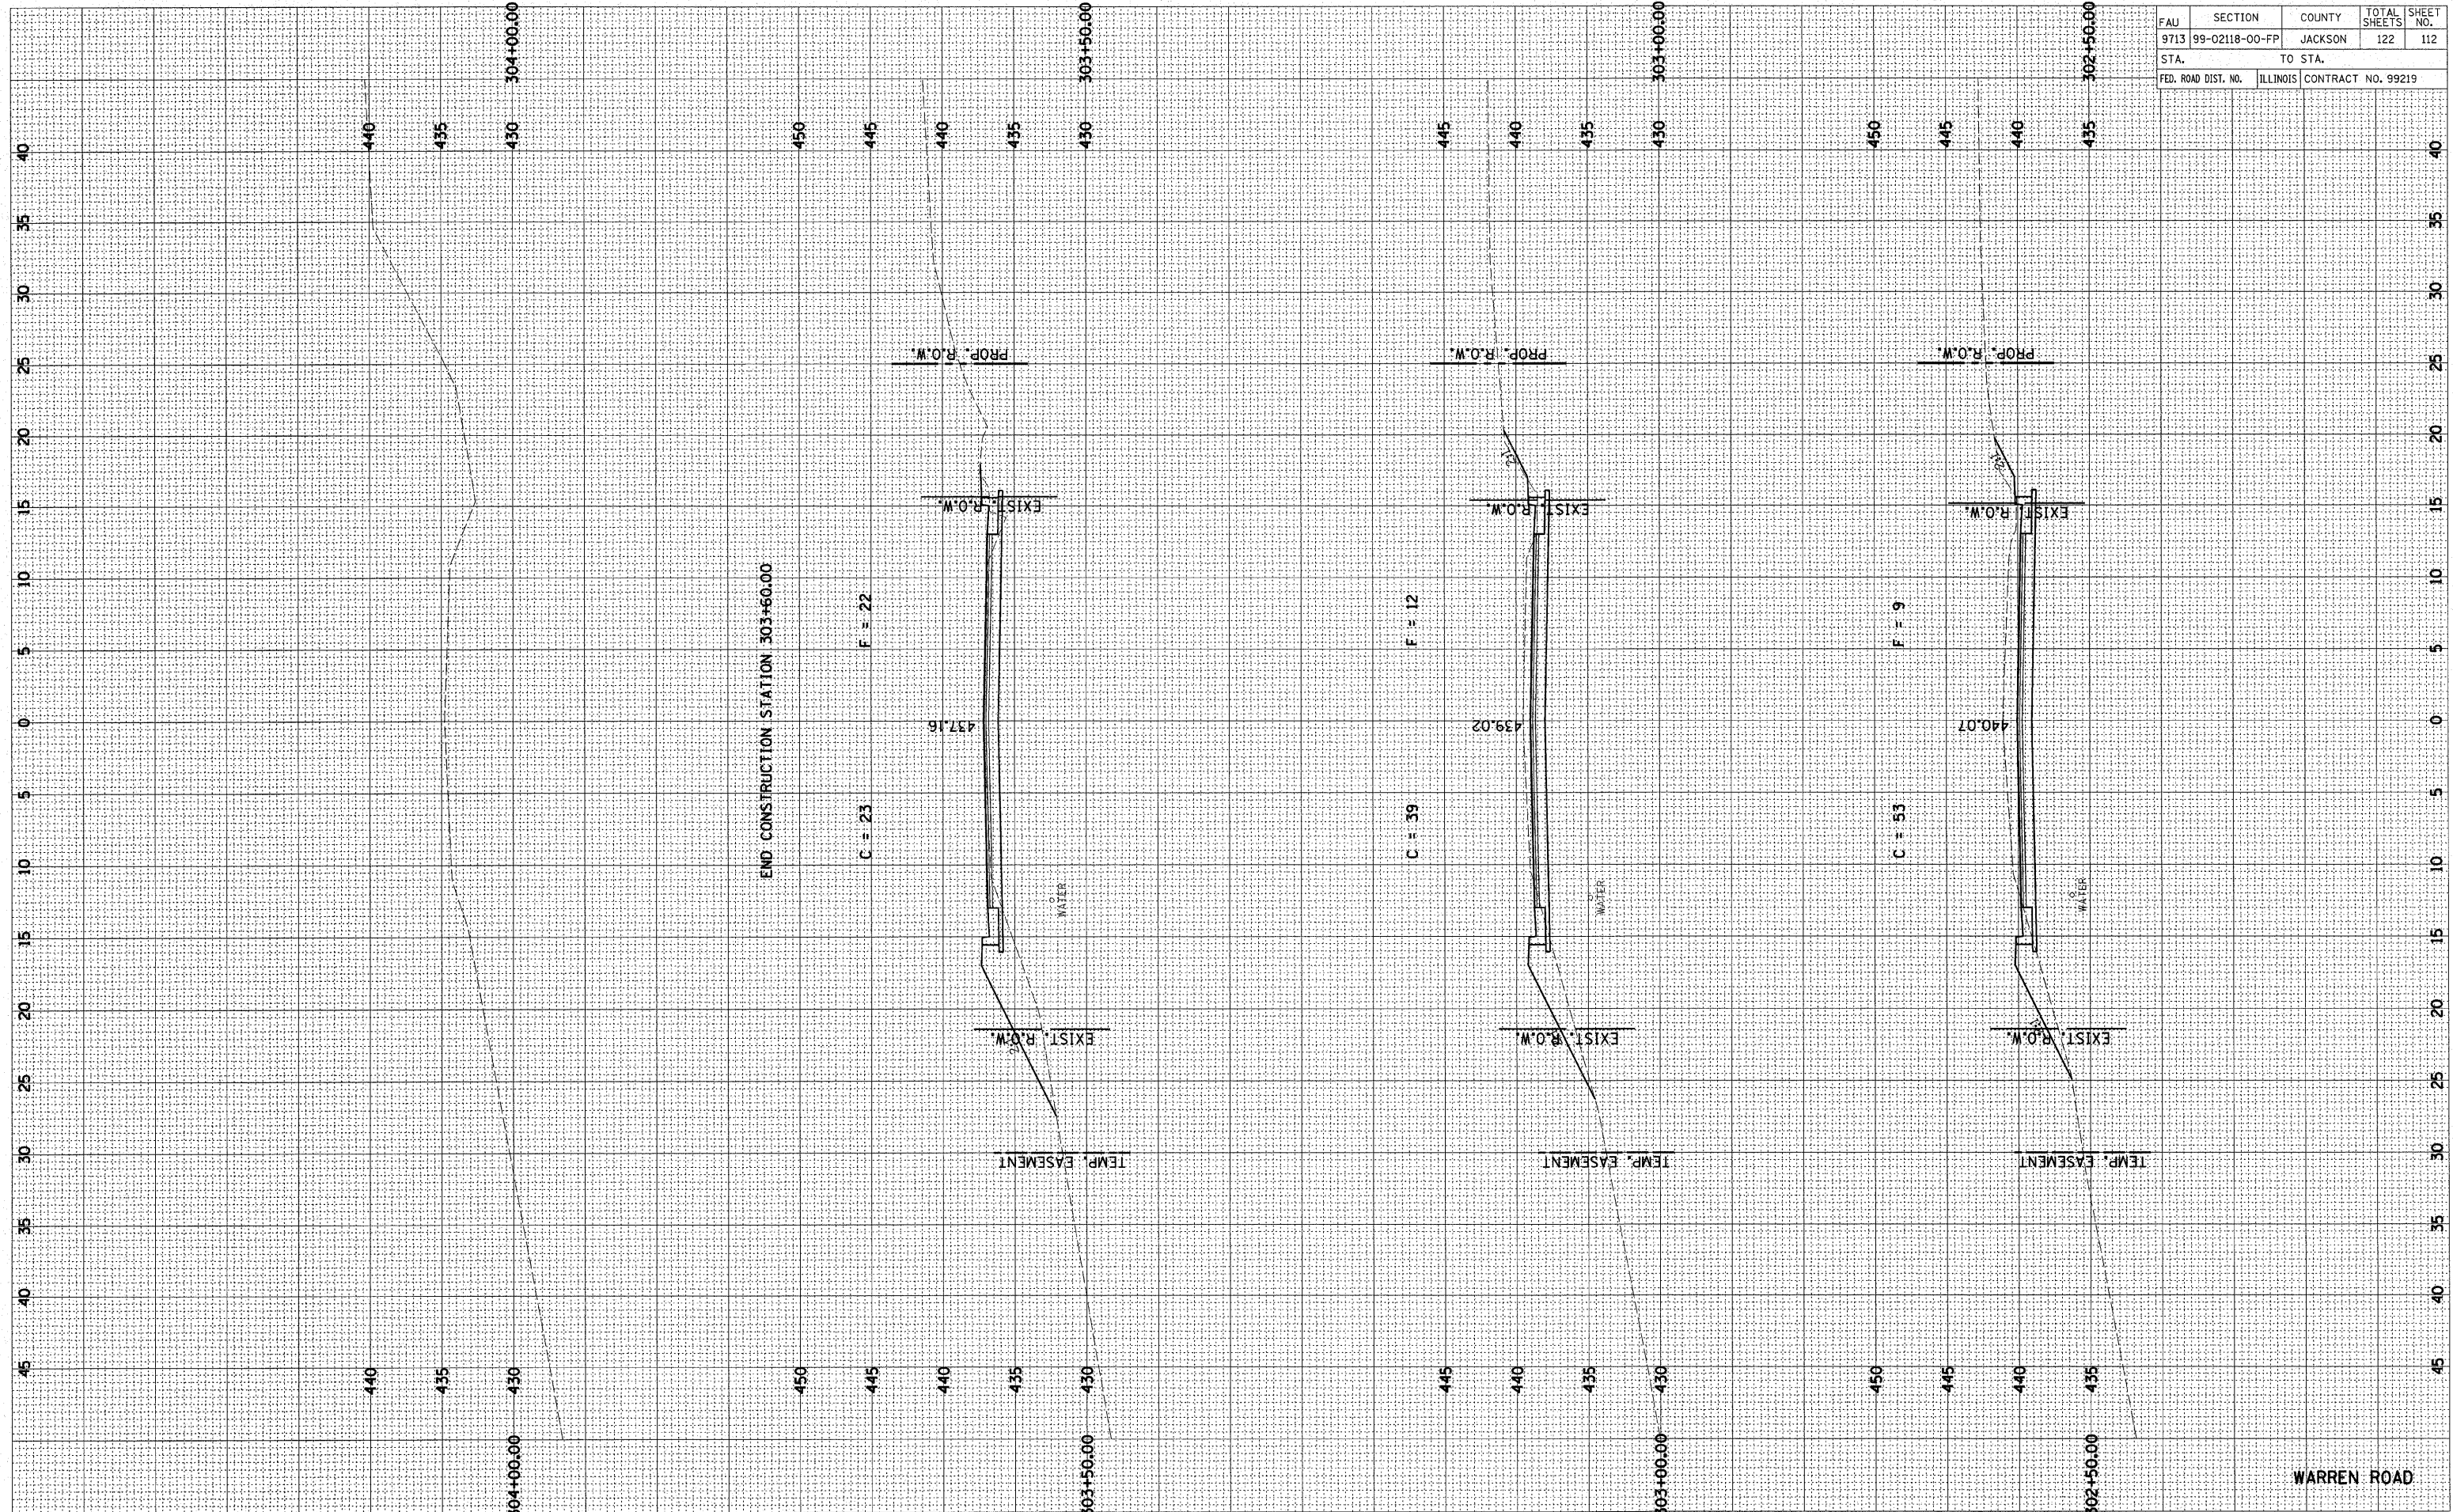

WARREN ROAD