


ROUTE	SECTION	COUNTY	TOTAL SHEETS	SHEET NO.
9550	07-00083-00-RP	SALINE	21	16
HARRISBURG		SLOAN STREET		

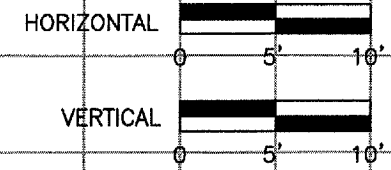


Proposed Watermain 8" SDR 26 PVC - Use mechanical joint fittings and elbows, ductile iron, restrained with Ebba Iron Series 2000PV MegaLug glands (See Special Provisions) at two ditch crossings.

New Box Culvert
8' x 5'

New Ground Surface Profile

Watermain Ditch Crossing

4' Min.

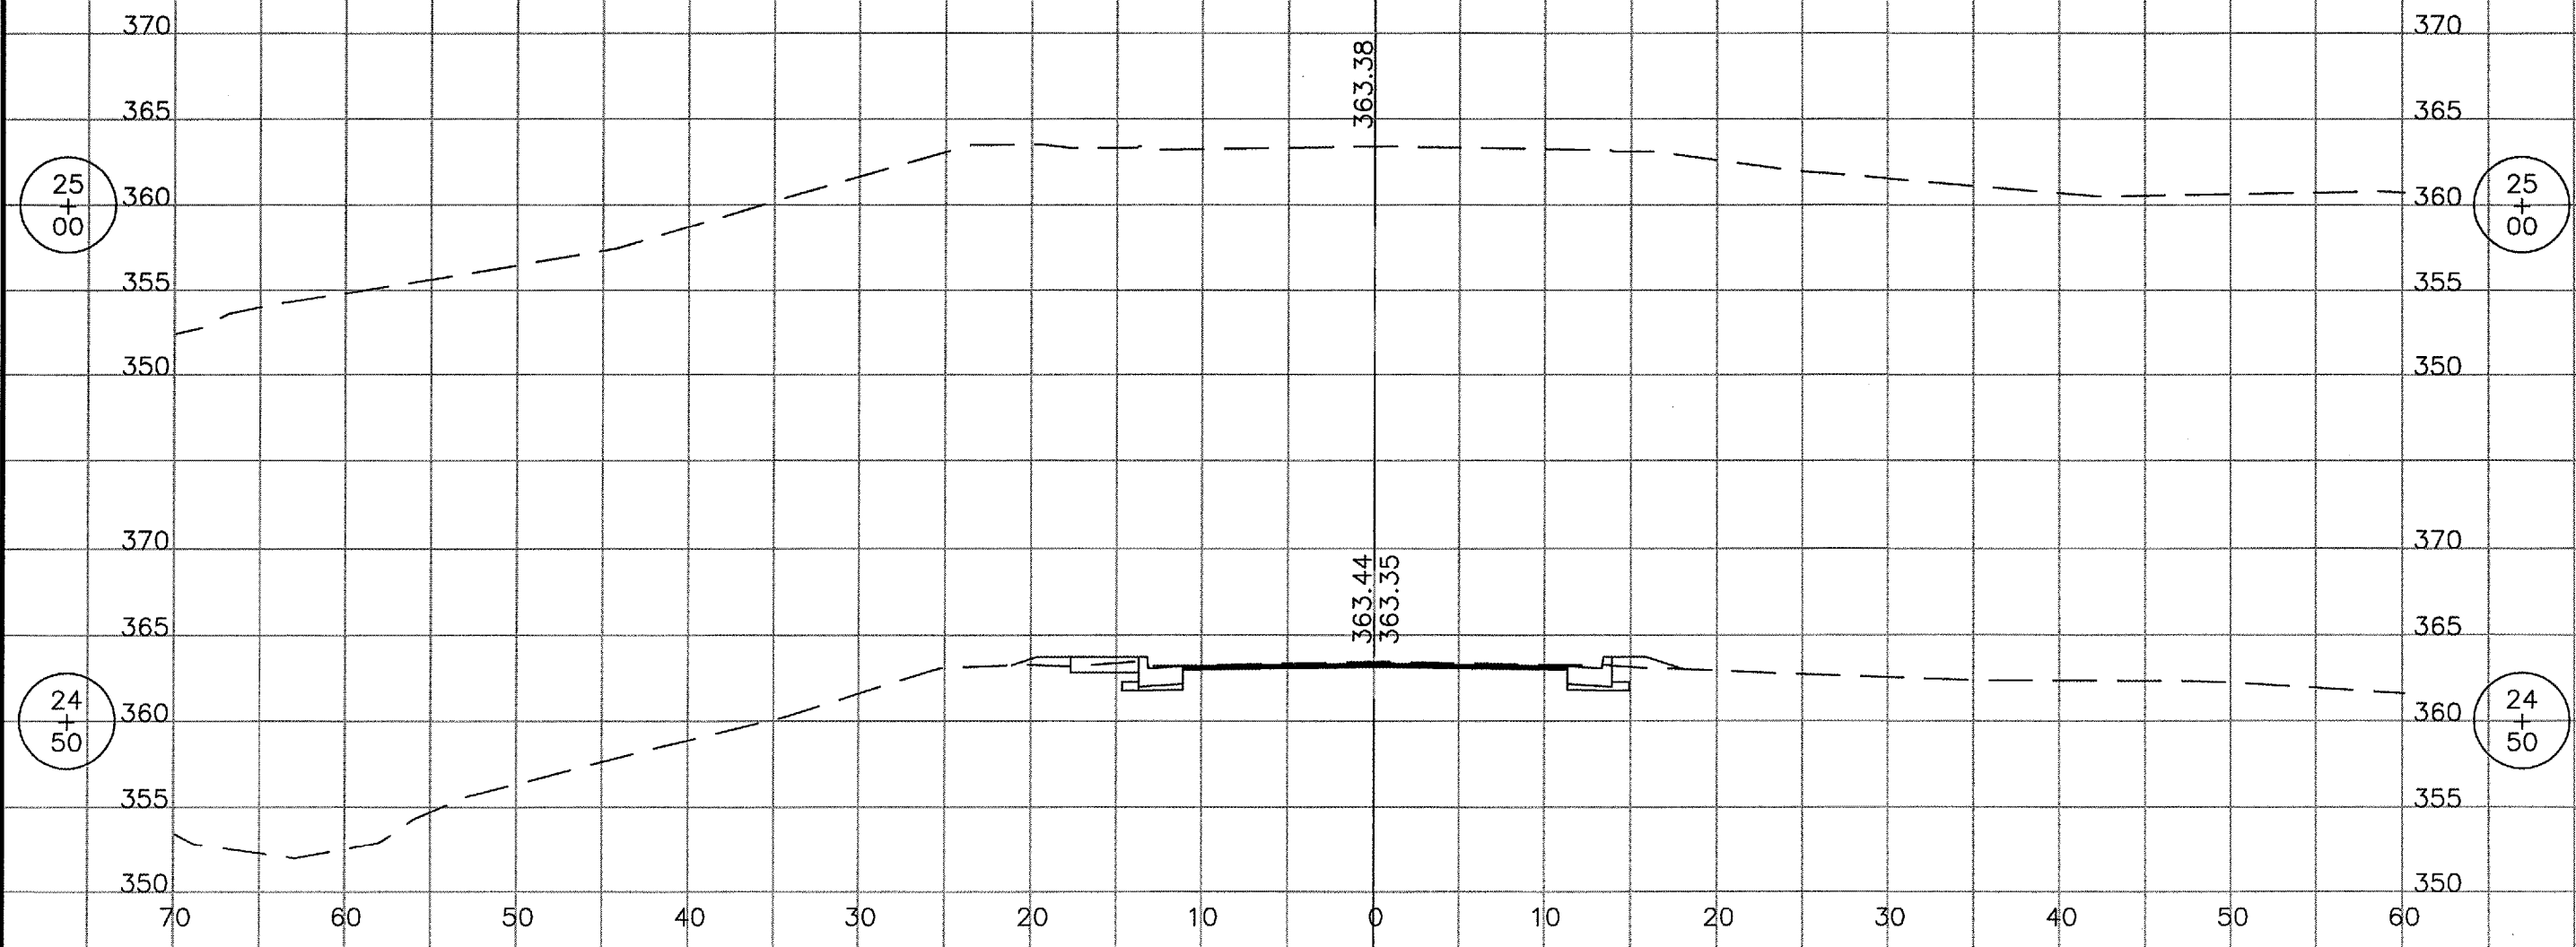

363.38

363.44
363.35

25
+
00

25
+
00

24
+
50

24
+
50