
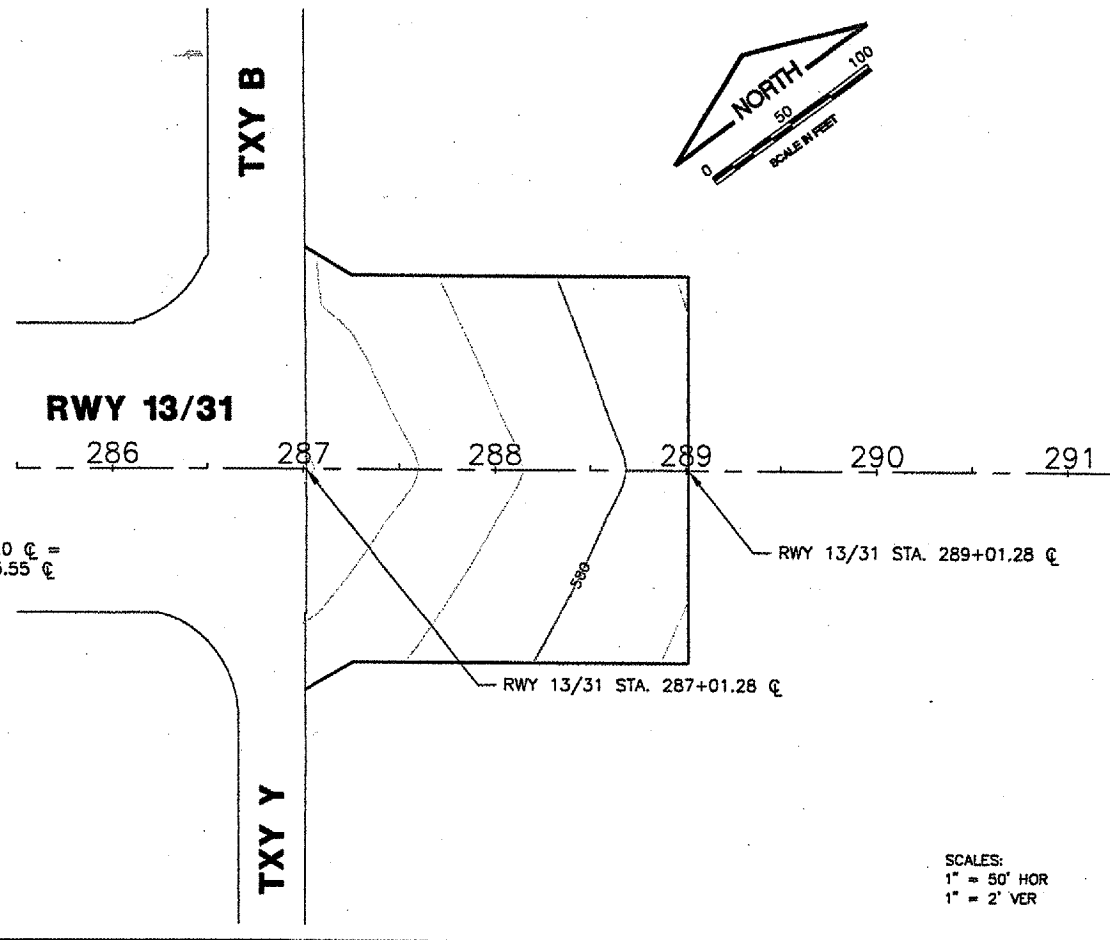
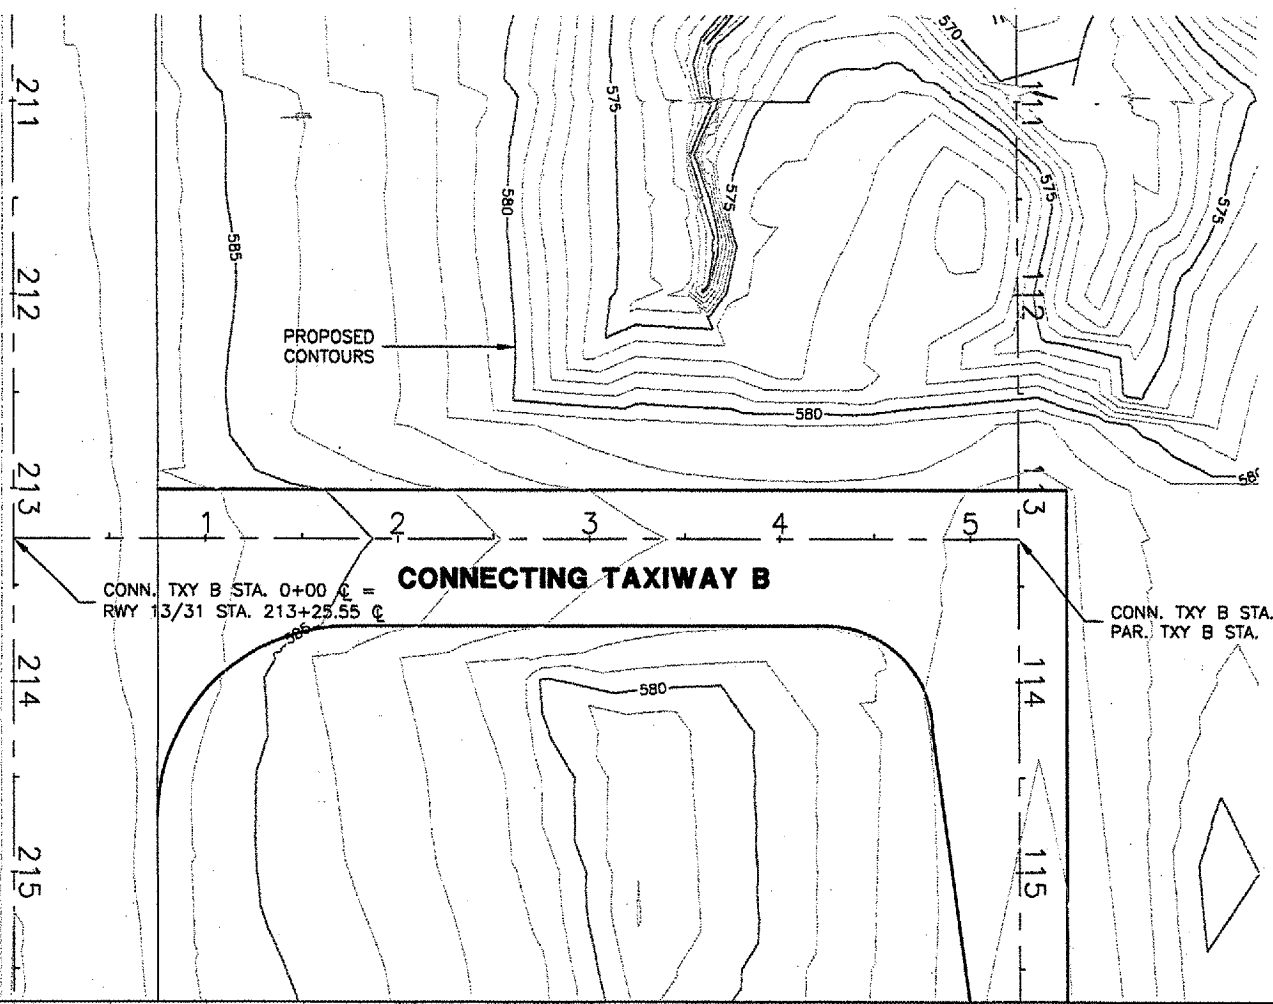
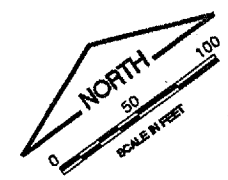


REVISIONS		
NUMBER	BY	DATE

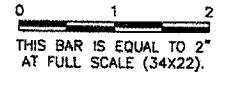

CONN. TXY B STA. 0+00 @ =  
 RWY 13/31 STA. 213+25.55 @


**CONNECTING TAXIWAY B**

CONN. TXY B STA. 5+25.0 @ =  
 PAR. TXY B STA. 113+25.55 @

RWY 13/31 STA. 289+01.28 @

RWY 13/31 STA. 287+01.28 @

SCALES:  
 1" = 50' HOR  
 1" = 2' VER

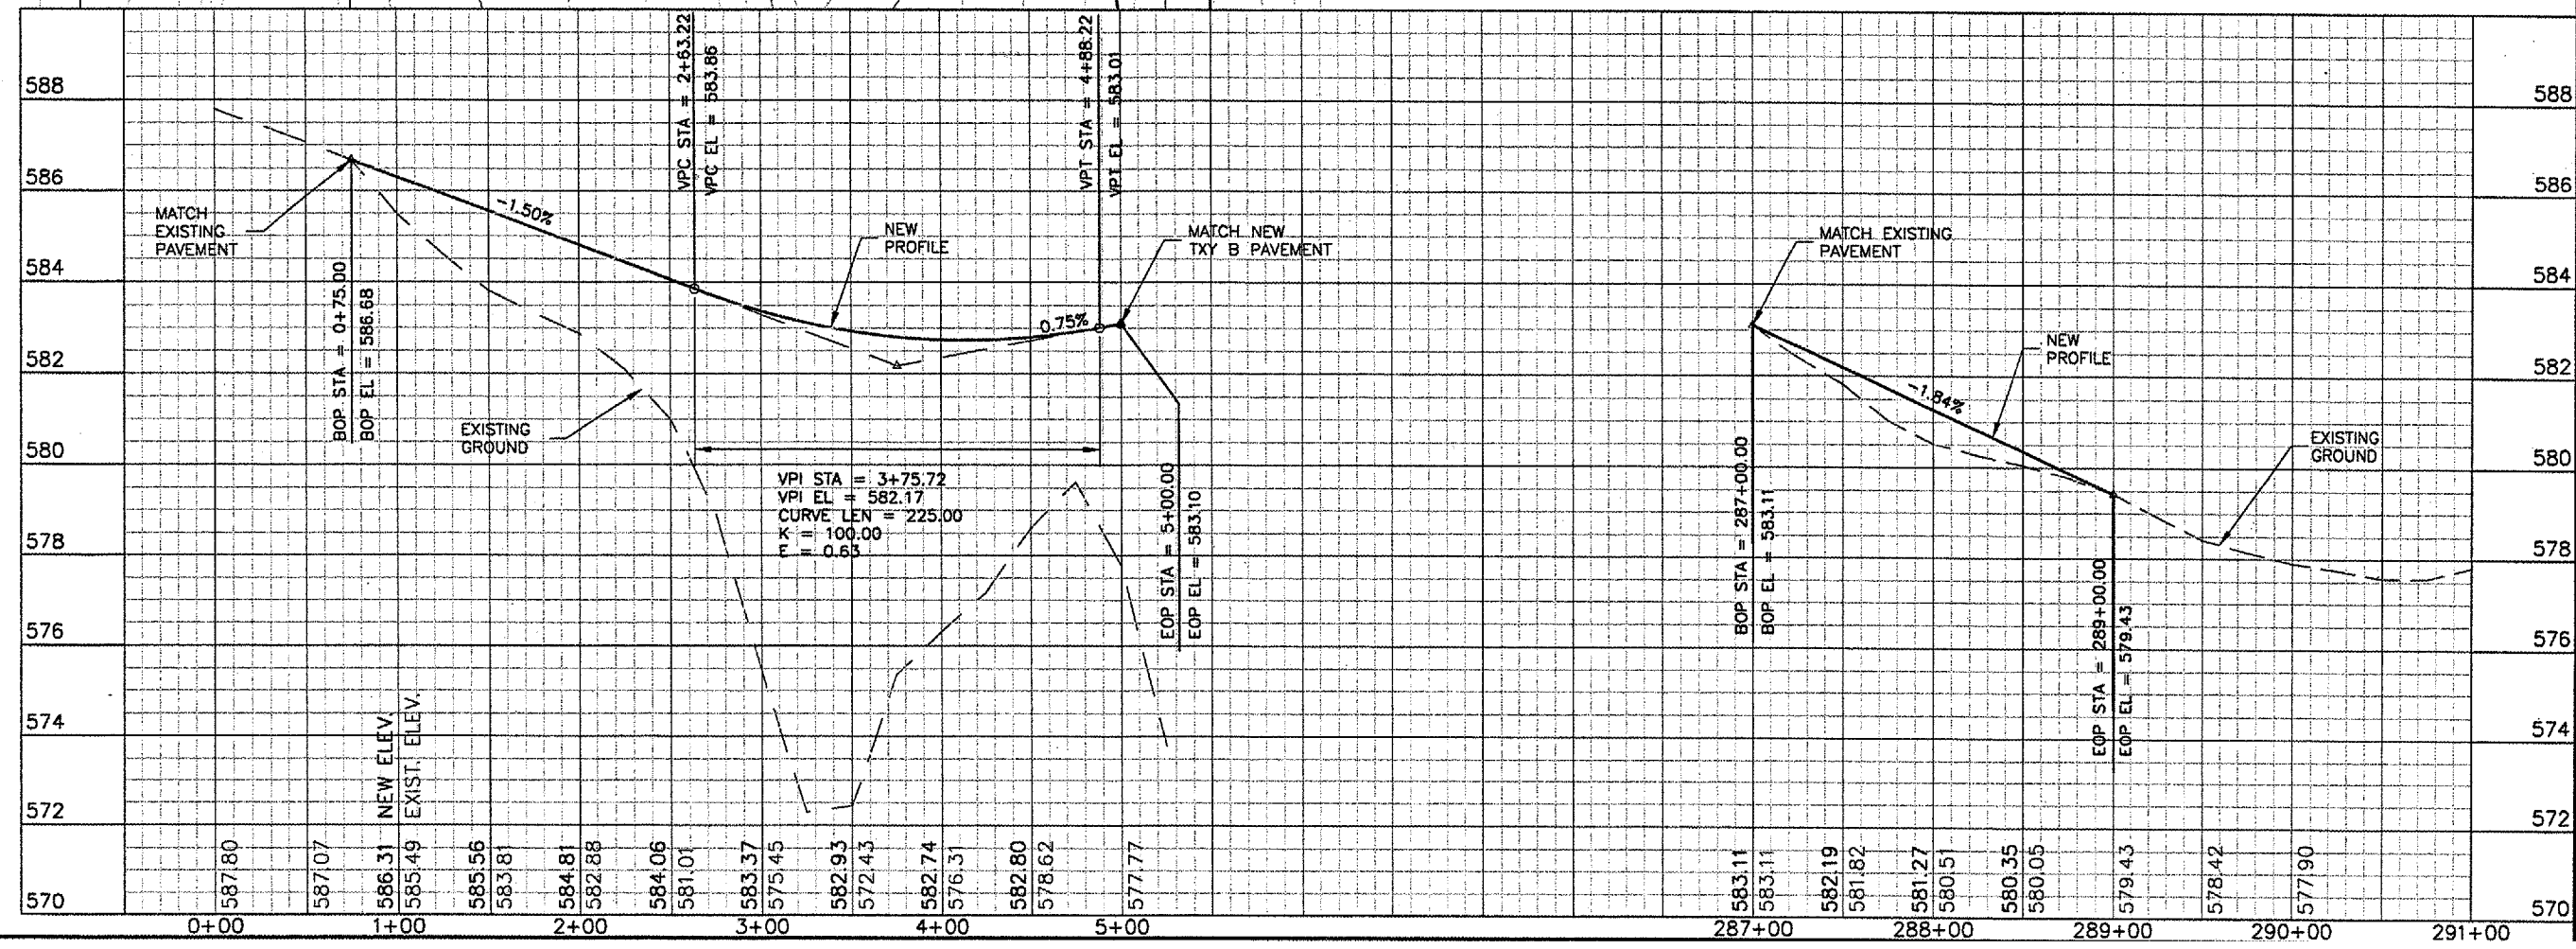

**SPRINGFIELD AIRPORT AUTHORITY**  
**ABRAHAM LINCOLN CAPITAL AIRPORT**  
**SPRINGFIELD, ILLINOIS**

**CONSTRUCT RUNWAY 13/31 RSA IMPROVEMENTS**  
**CONNECTING TAXIWAY B & BLAST PAD**  
**PLAN & PROFILES**

**CMT**  
 CRAWFORD, MURPHY & TILLY, INC.  
 CONSULTING ENGINEERS  
 License No. 184-000613

DESIGN BY:	CBG
DRAWN BY:	DPA
CHECKED BY:	RLV
APPROVED BY:	RLV
DATE:	04/24/07
JOB No:	05035-03
IL PROJ. NO. SPI-3488	
AIP PROJ. NO. 3-17-0096-42	