
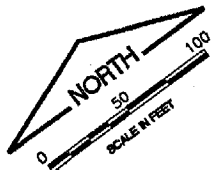




KEYMAP

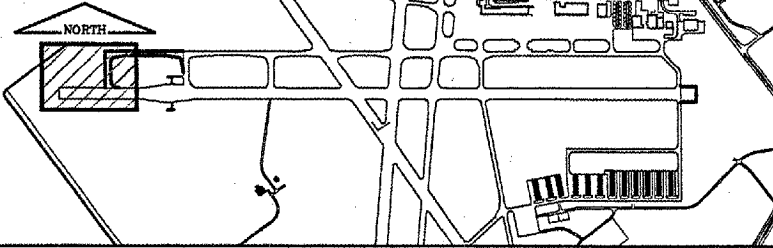

CA003

K:\Springfield\0503503\Draw\Sheets
 FILE: MARK01.dwg
 UPDATE BY: Allan Draughon
 PLOT DATE: 5/2/2007 5:59 PM
 Capital_Base
 Base_ExistTopo_TxyB
 tbinfo
 BASE_PROPGEO
 BASE_PROPMARK
 KEY

REVISIONS		
NUMBER	BY	DATE

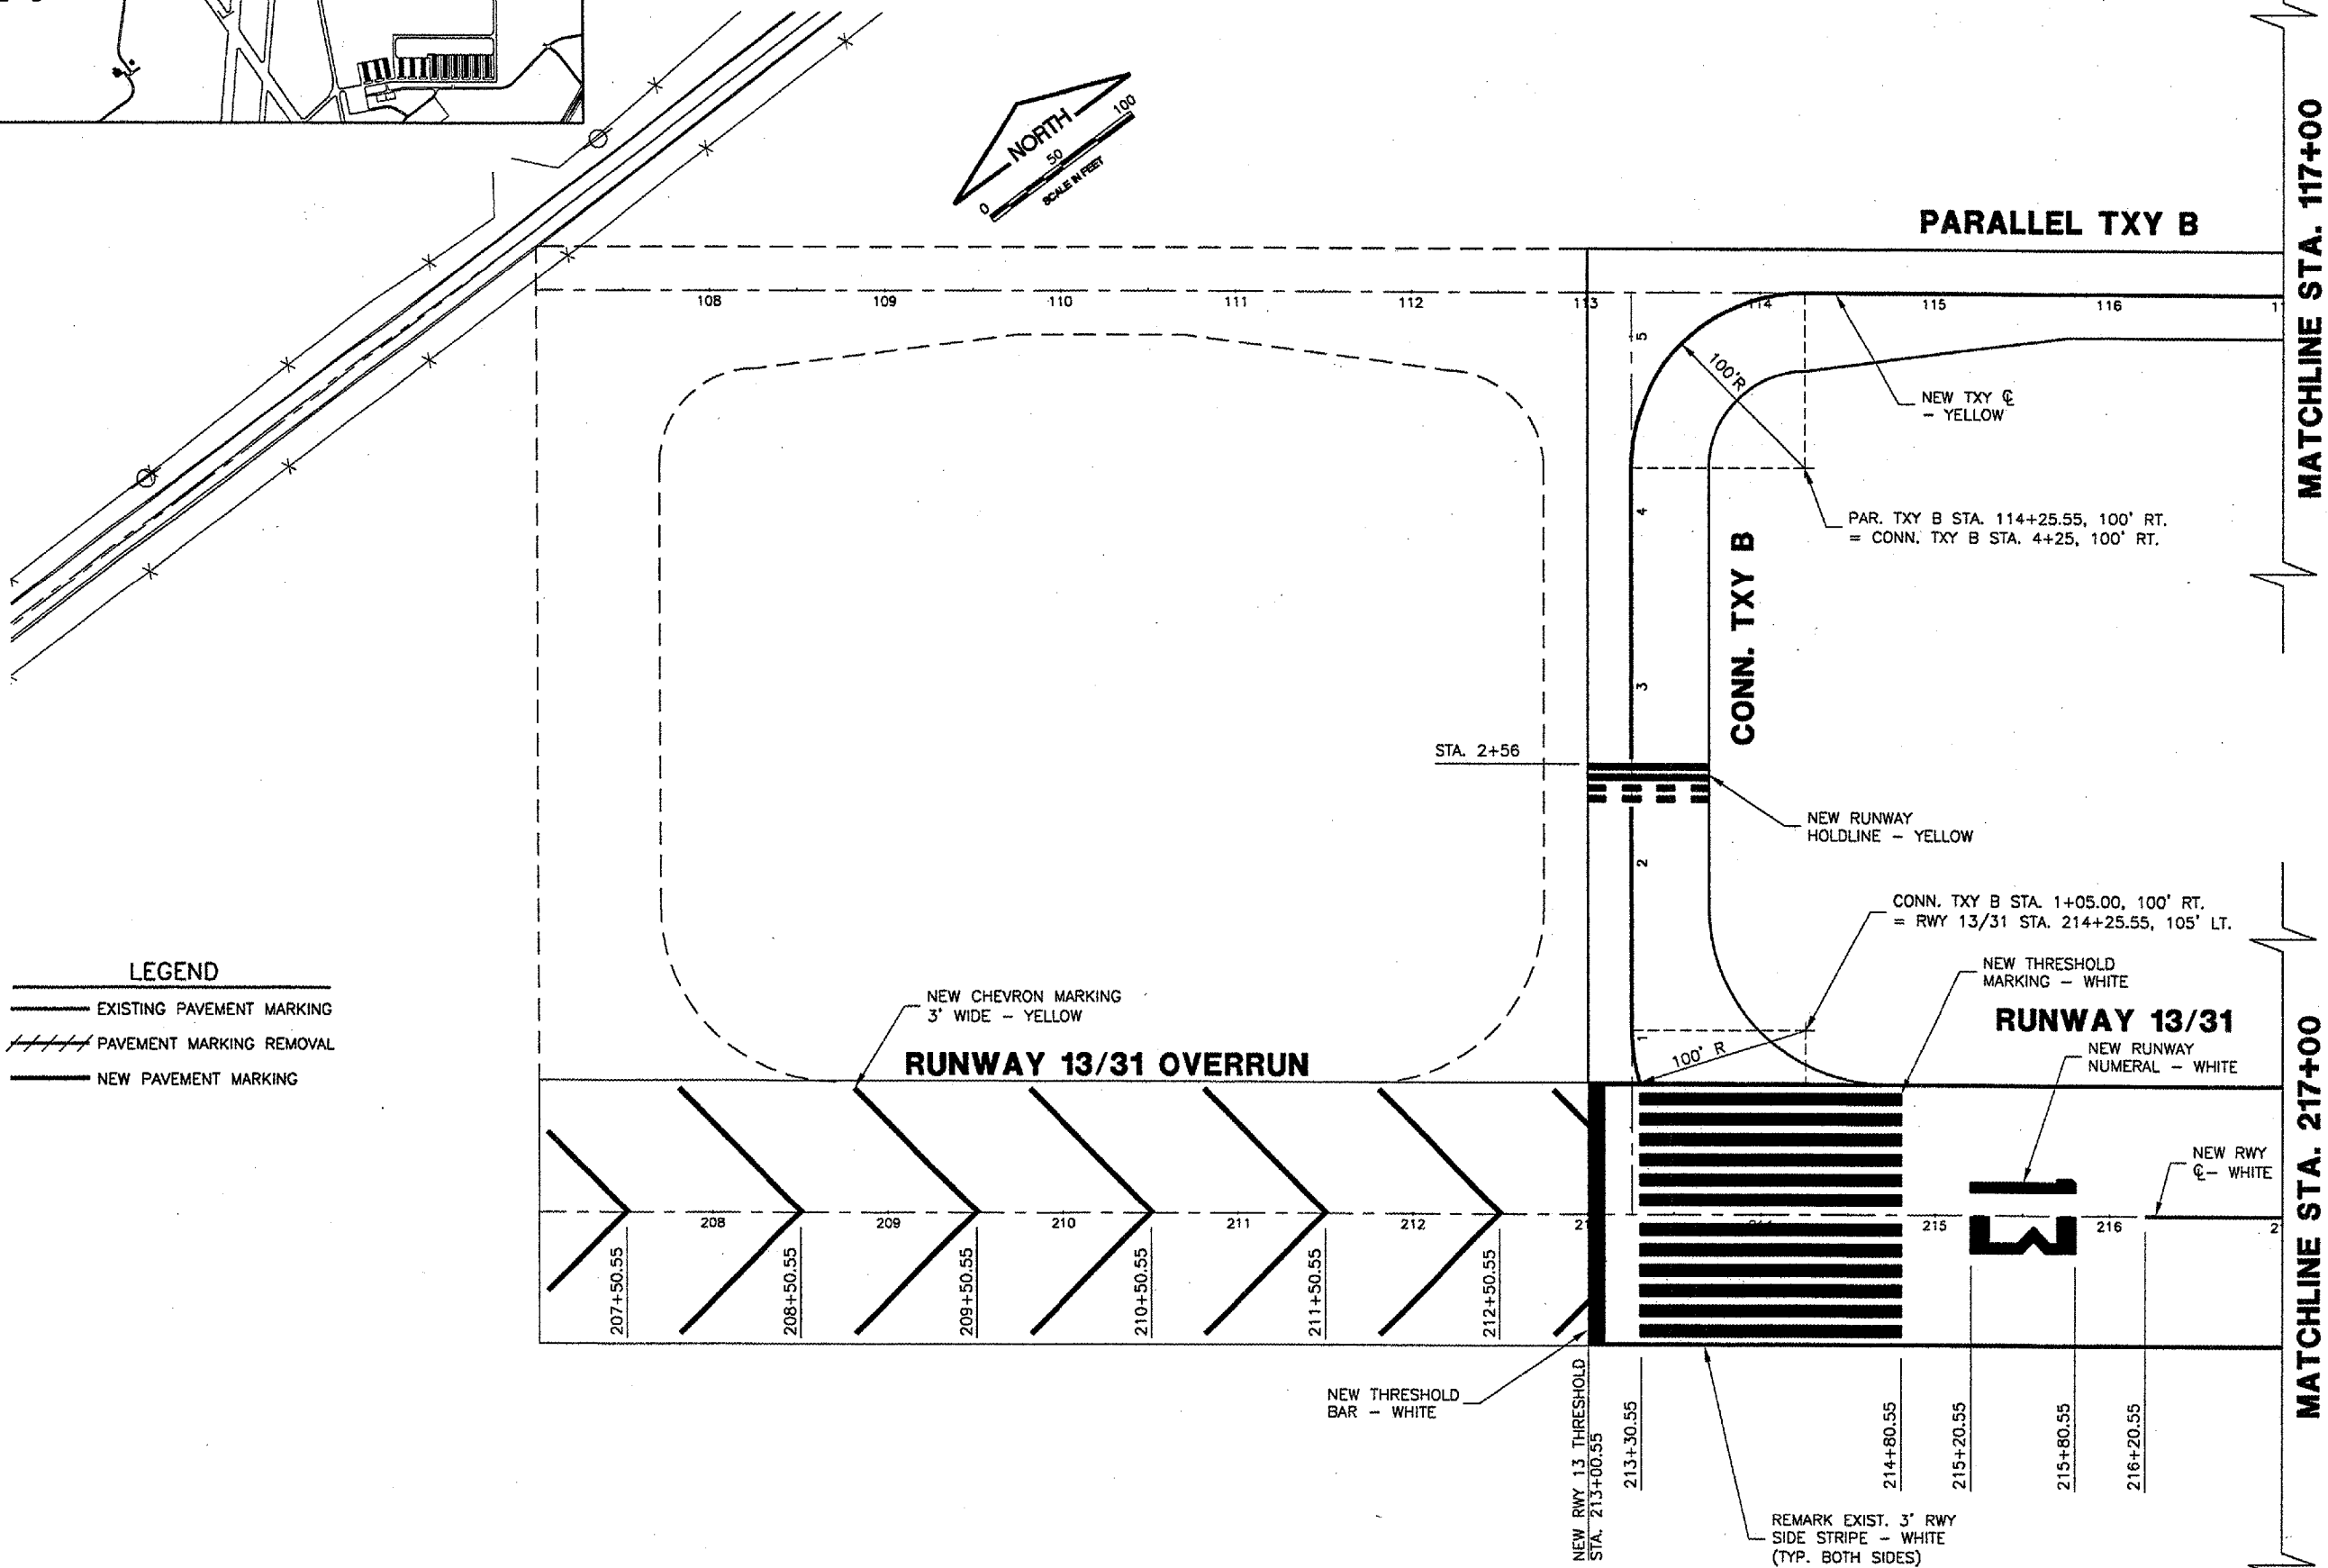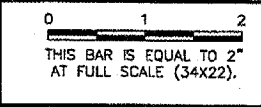

LEGEND

	EXISTING PAVEMENT MARKING
	PAVEMENT MARKING REMOVAL
	NEW PAVEMENT MARKING

SPRINGFIELD AIRPORT AUTHORITY
ABRAHAM LINCOLN CAPITAL AIRPORT
SPRINGFIELD, ILLINOIS

CONSTRUCT RUNWAY 13/31 RSA IMPROVEMENTS
MARKING PLAN 1

CMT
 CRAWFORD, MURPHY & TILLY, INC.
 CONSULTING ENGINEERS
 License No. 84-00065

DESIGN BY:	RLV
DRAWN BY:	DPA
CHECKED BY:	RLV
APPROVED BY:	RLV
DATE:	04/24/07
JOB No:	05035-03