



NOTES:
 1. 8 NEW L-862E HIRL THRESHOLD FIXTURES WILL BE PAID PER EACH UNDER THE RESPECTIVE PAY ITEM PER RUNWAY END.

RUNWAY 31 THRESHOLD BAR		
STATION	OFFSET	PROP. PAVEMENT ELEVATION
287+11.28	55' RT	582.19
287+11.28	65' RT	582.07
287+11.28	75' RT	581.95
287+11.28	85' RT	581.70
287+11.28	55' LT	582.26
287+11.28	65' LT	582.17
287+11.28	75' LT	582.07
287+11.28	85' LT	582.06

REVISIONS		
NUMBER	BY	DATE

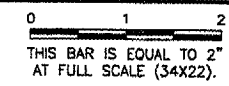

PLAN
 N.T.S.

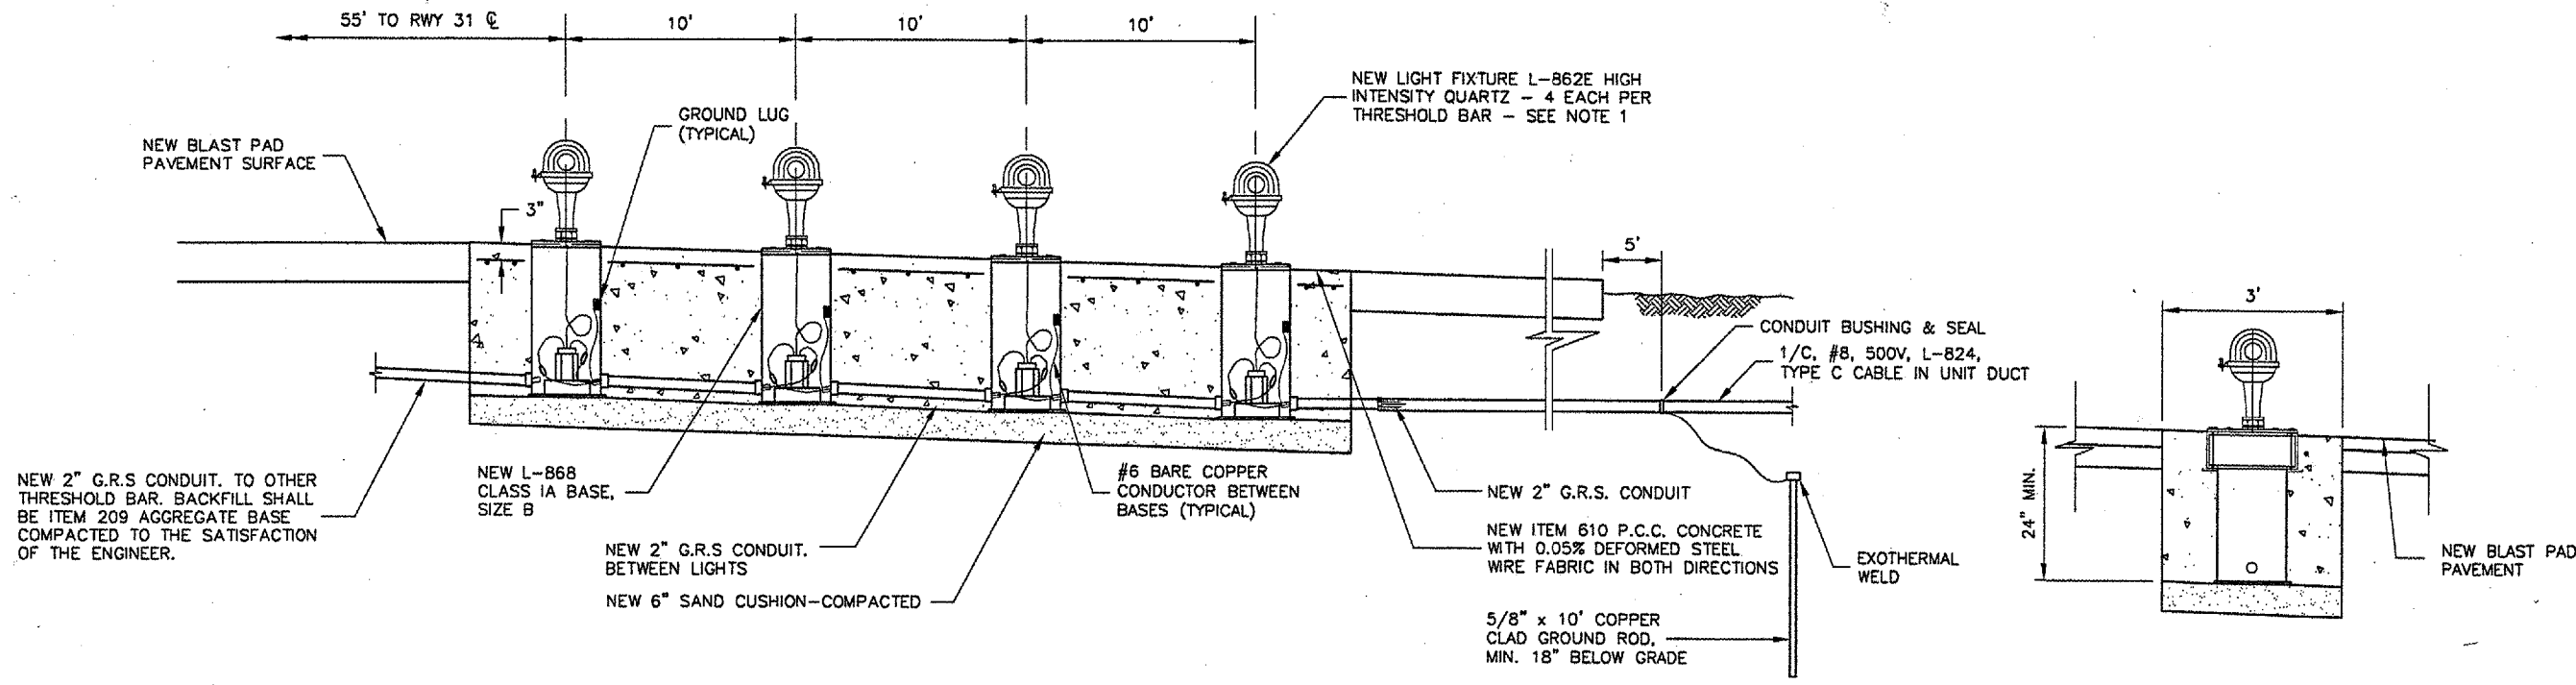

SECTION A-A TYPICAL
 LT. & RT. RUNWAY C
 N.T.S.

SECTION B-B
 N.T.S.



SPRINGFIELD AIRPORT AUTHORITY
 ABRAHAM LINCOLN CAPITAL AIRPORT
 SPRINGFIELD, ILLINOIS

CONSTRUCT RUNWAY 13/31 RSA IMPROVEMENTS
 RUNWAY THRESHOLD BAR DETAILS

Copyright CMT, Inc.
 CMT
 CRAWFORD, MURPHY & TILLY, INC.
 CONSULTING ENGINEERS
 License No. 964-000819

DESIGN BY: RLV
 DRAWN BY: CMT
 CHECKED BY: RLV
 APPROVED BY: RLV
 DATE: 04/24/07
 JOB No: 05035-03
 IL PROJ. NO. SPI-3488
 AIP PROJ. NO. 3-17-0096-42
 SHEET 48 OF 70 SHEETS