


CA003
 K:\Springfield\0503593\Draw\Sheets
 FILE: TURF01.dwg
 UPDATE BY: Dave Allen
 PLOT DATE: 5/7/2007 4:51 PM
 BASE_PROPGEO
 Base_ExistTopo_TryB
 tbinfo
 BASE_PROPDRAIN
 BASE_PROPTURF
 CopAirBase
 ContourBase
 Capital_Base
 KEY

REVISIONS		
NUMBER	BY	DATE

0 1 2
 THIS BAR IS EQUAL TO 2"
 AT FULL SCALE (34X22).

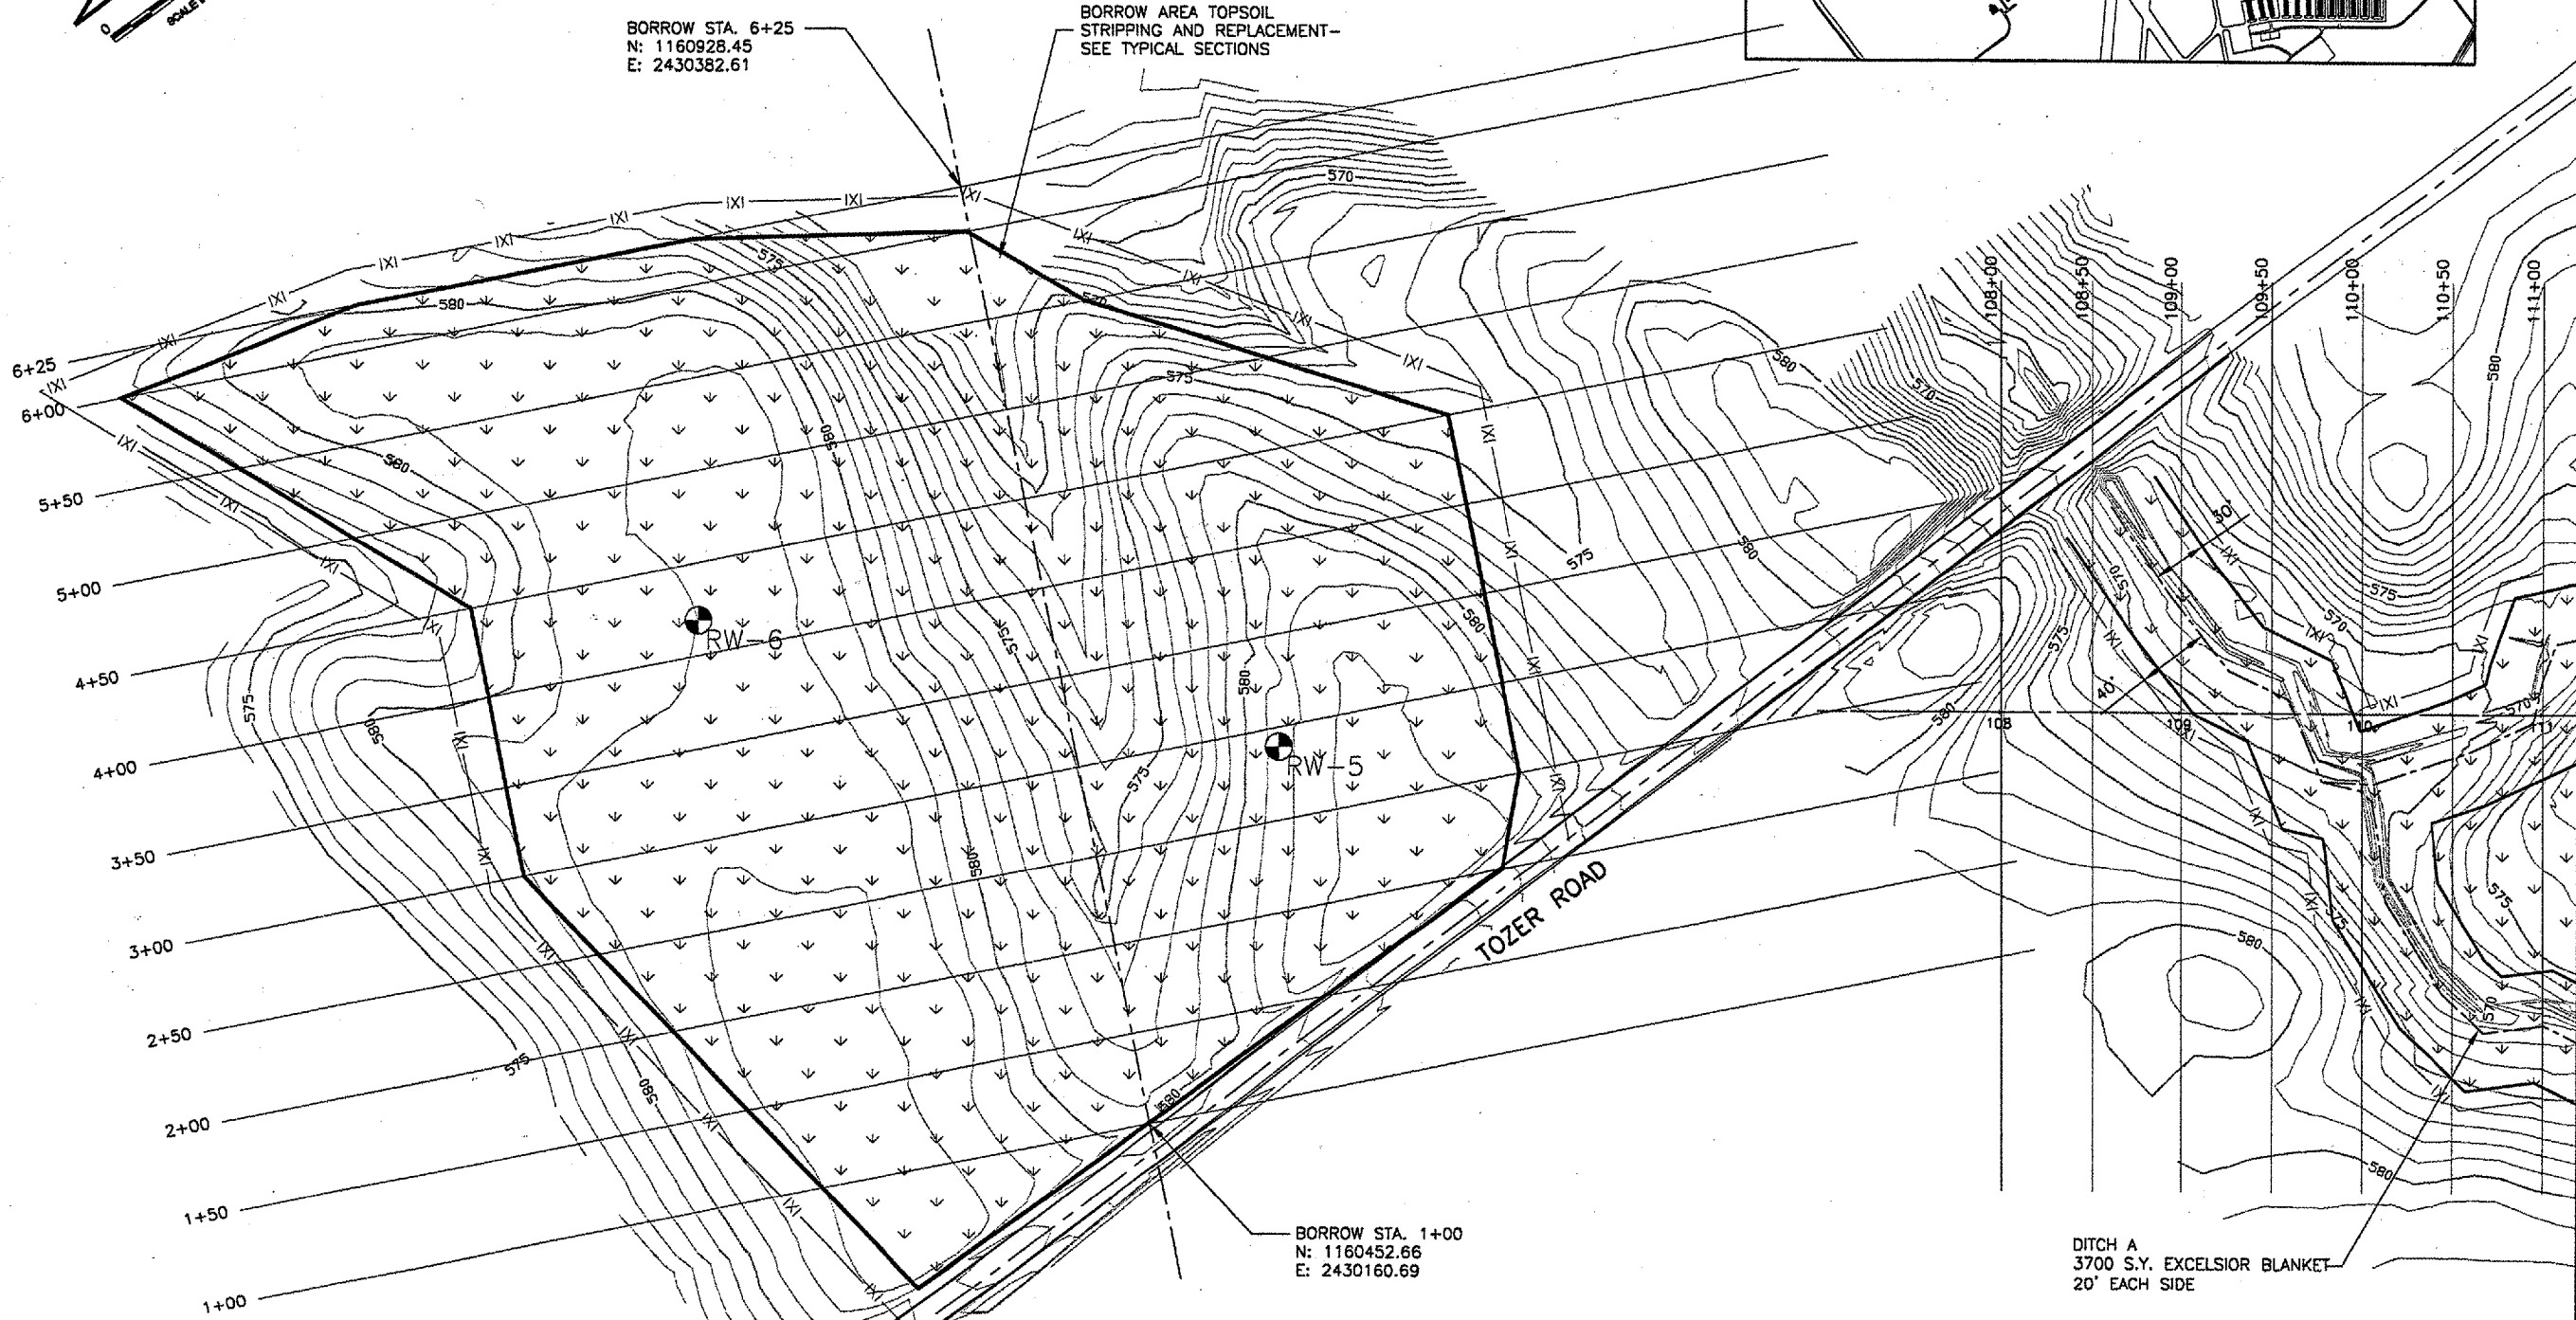

SPRINGFIELD AIRPORT AUTHORITY
ABRAHAM LINCOLN CAPITAL AIRPORT
SPRINGFIELD, ILLINOIS

CONSTRUCT RUNWAY 13/31 RSA IMPROVEMENTS
INDEX TO CROSS SECTIONS - TURFING PLAN 1

CMT
 CRAWFORD, MURPHY & TILLY, INC.
 CONSULTING ENGINEERS
 License No. 184-000613

DESIGN BY: CBG
 DRAWN BY: DPA
 CHECKED BY: RLN
 APPROVED BY: RLN
 DATE: 04/24/07
 JOB No: 05035-03

IL PROJ. NO. SPI-3488
 AIP PROJ. NO. 3-17-0098-42

LEGEND

- 112+50 CROSS SECTION
- NEW SEEDING & MULCHING
- NEW SILT FENCE
- NEW INLET PROTECTION
- NEW SOD LIMITS
- SOIL BORING LOCATION
SB-3

NOTE:

- TURFING LIMITS SHOWN ARE APPROXIMATE. ACTUAL TURFING LIMITS SHALL BE DETERMINED BY THE ENGINEER.
- AN ADDITIONAL 1000 SY OF EXCELSIOR BLANKET, 1200 L.F. OF SILT FENCE, AND 50 S.Y. OF SODDING HAVE BEEN INCLUDED IN THE QUANTITIES FOR ADDITIONAL DISTURBED AREAS AS REQUIRED BY THE ENGINEER.
- RESTORATION AND TURFING OF DISTURBED AREAS BEYOND THE LIMITS SHOWN (SUCH AS EDGE LIGHTING, CABLING, SIGNAGE, ACCESS, STAGING, ETC.) SHALL BE INCIDENTAL TO THE PROJECT.

208	209	210	211
-----	-----	-----	-----