


520 480 440 400 360 320 280 240 200 160 120 80 40 C 40 80 120 160 200 240 280 320 360 400 440 480 520


CA003
 R:\Springfield\0503503\Draw\Sheets
 FILE: XSEC08.dwg
 UPDATE BY: Dave Allen
 PLOT DATE: 5/7/2007 3:48 PM
 re002006
 tbinfo

NOTES:
 1. GRADES SHOWN ARE FOR THE CUTLINE.

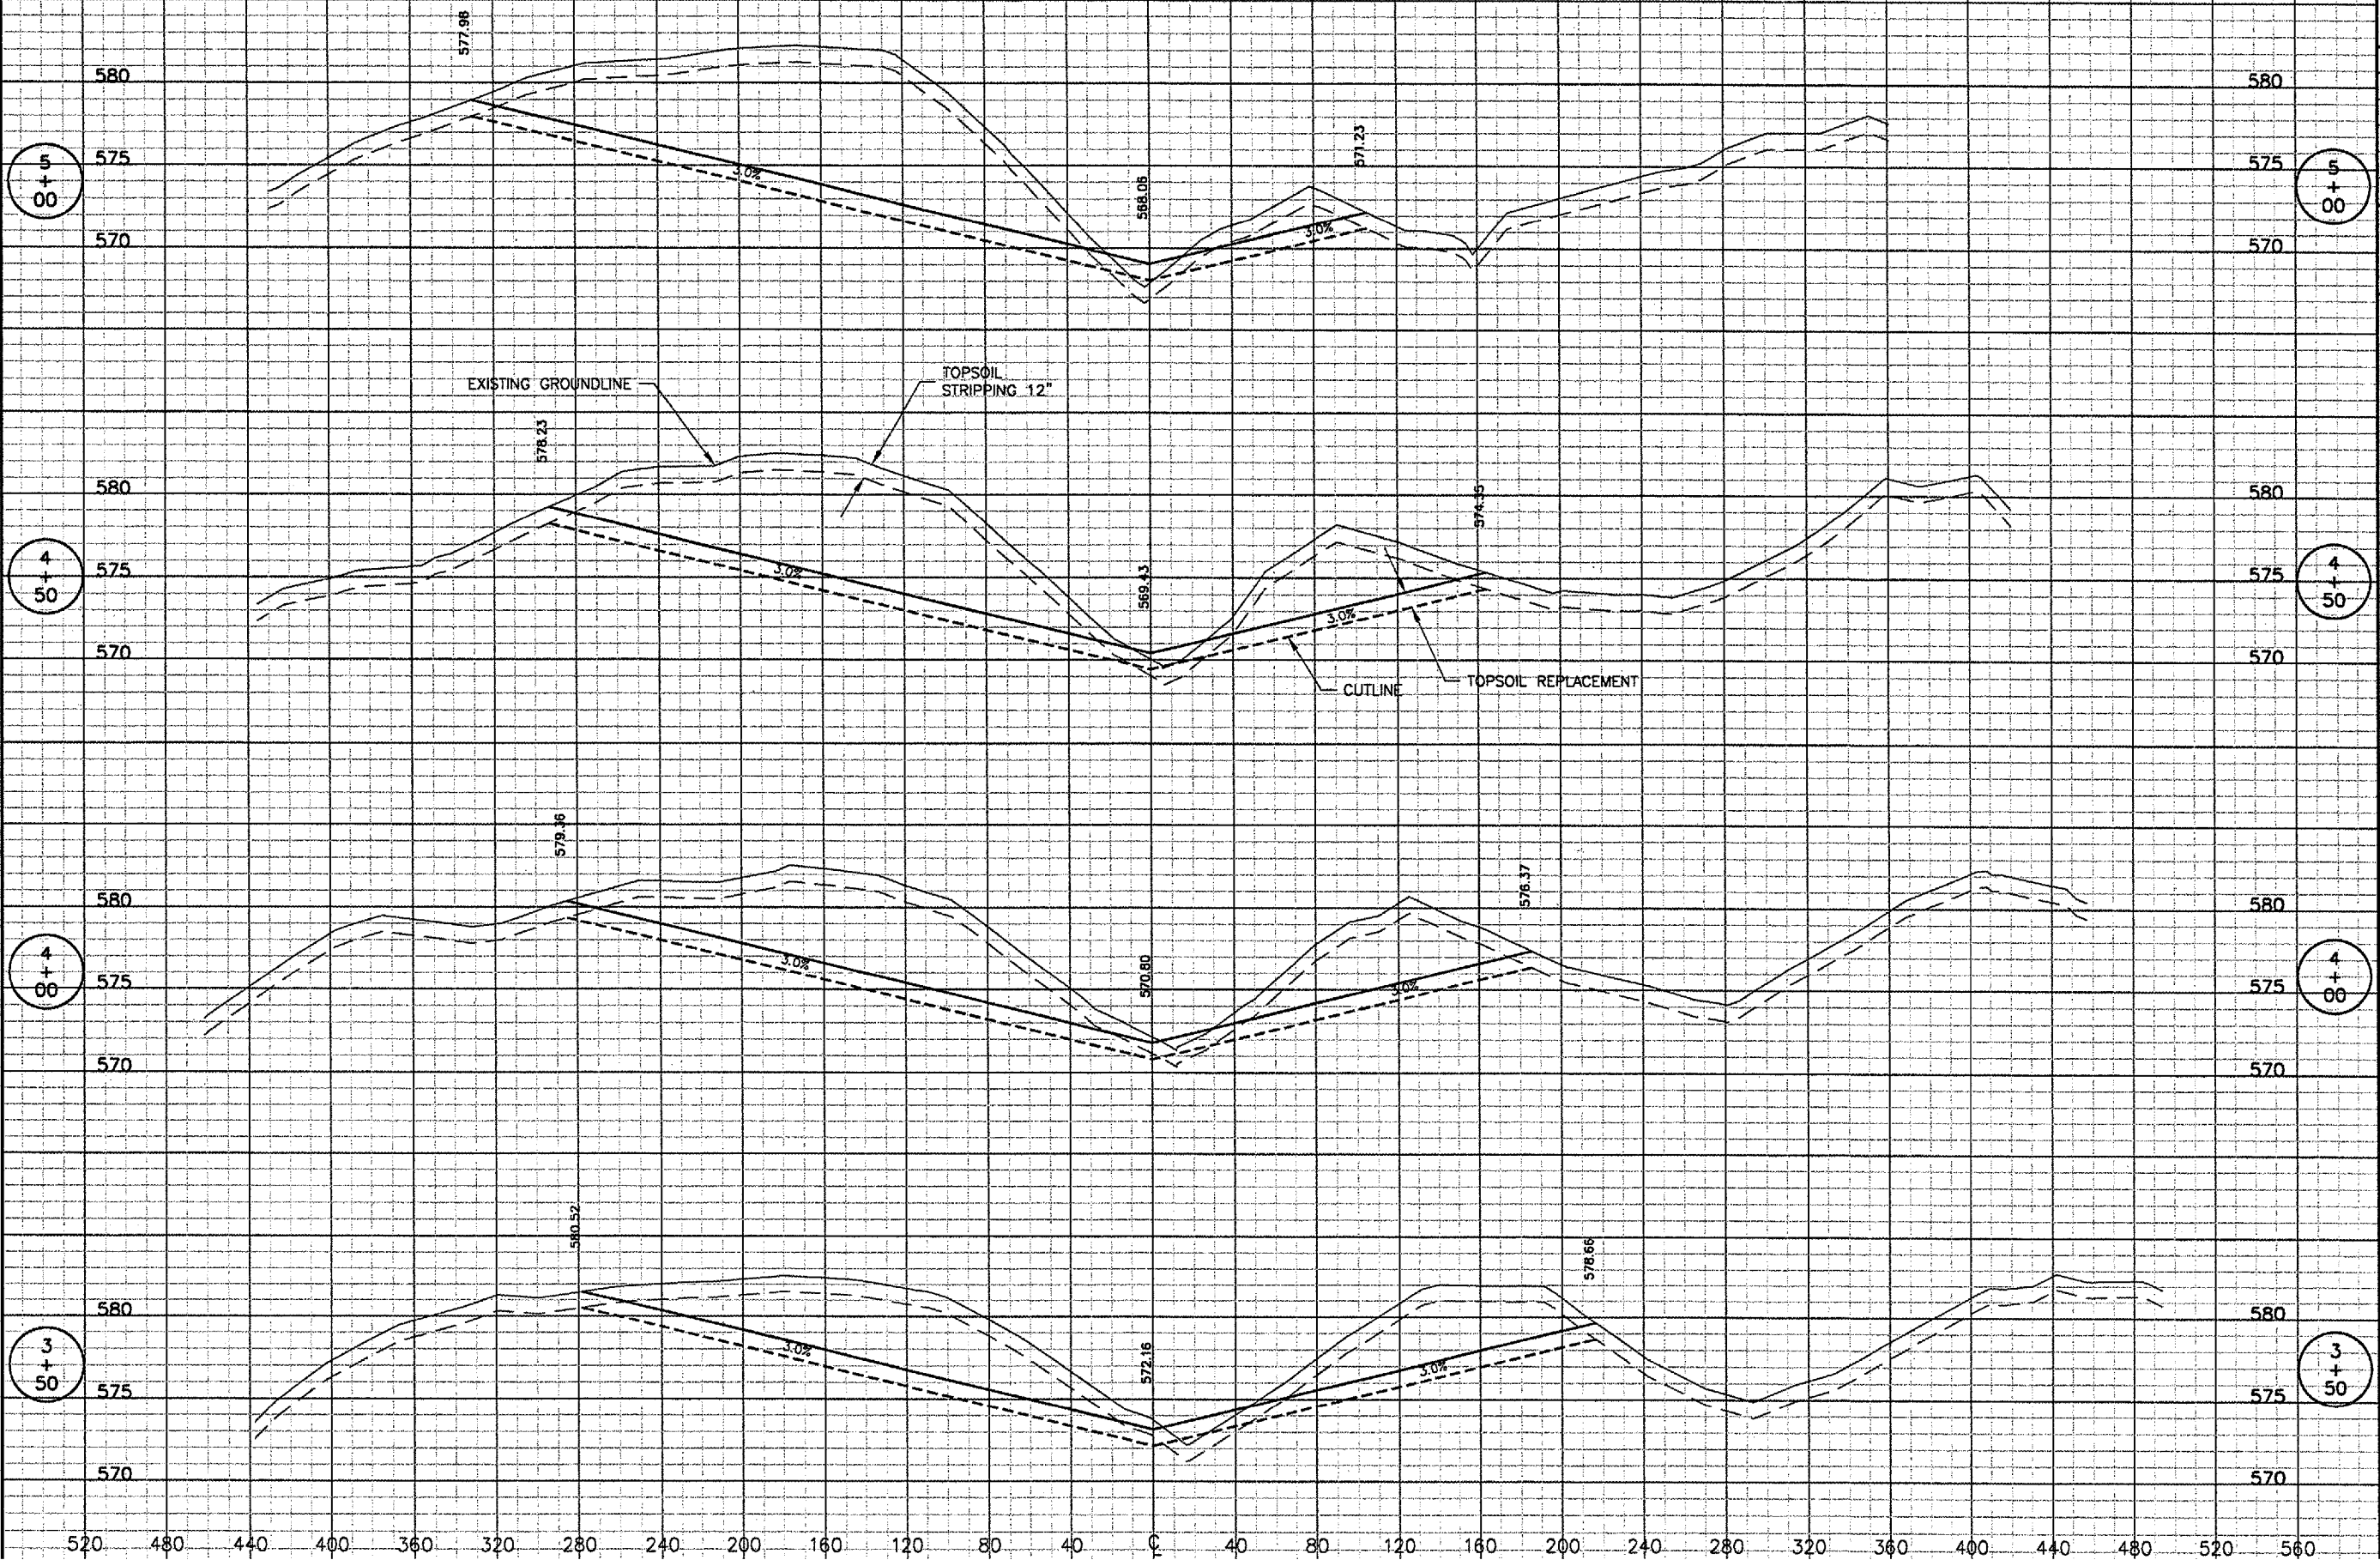

REVISIONS

NUMBER	BY	DATE

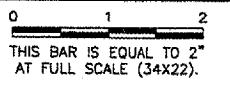

SPRINGFIELD AIRPORT AUTHORITY
ABRAHAM LINCOLN CAPITAL AIRPORT
SPRINGFIELD, ILLINOIS

CONSTRUCT RUNWAY 13/31 RSA IMPROVEMENTS
BORROW AREA CROSS SECTIONS 2
STA. 3+50 TO STA. 5+00

© Copyright CMT, Inc.
CMT
 CRANFORD, MURPHY & TILLY, INC.
 CONSULTING ENGINEERS
 License No. 084-000815



DESIGN BY:	CBG
DRAWN BY:	DPA
CHECKED BY:	REN
APPROVED BY:	REN
DATE:	04/24/07
JOB No:	05035-03
IL PROJ. NO. SPI-3488	
AIP PROJ. NO. 3-17-0096-42	
SHEET 77 OF 78 SHEETS	