


APR 27, 2007 7:56 AM BAK
 I:\AIRPORTS\CARM\801-07TAX\AIRPORT\SHEETS\R-303XS.DWG - STA. 17+17.50 TO STA. 17+35

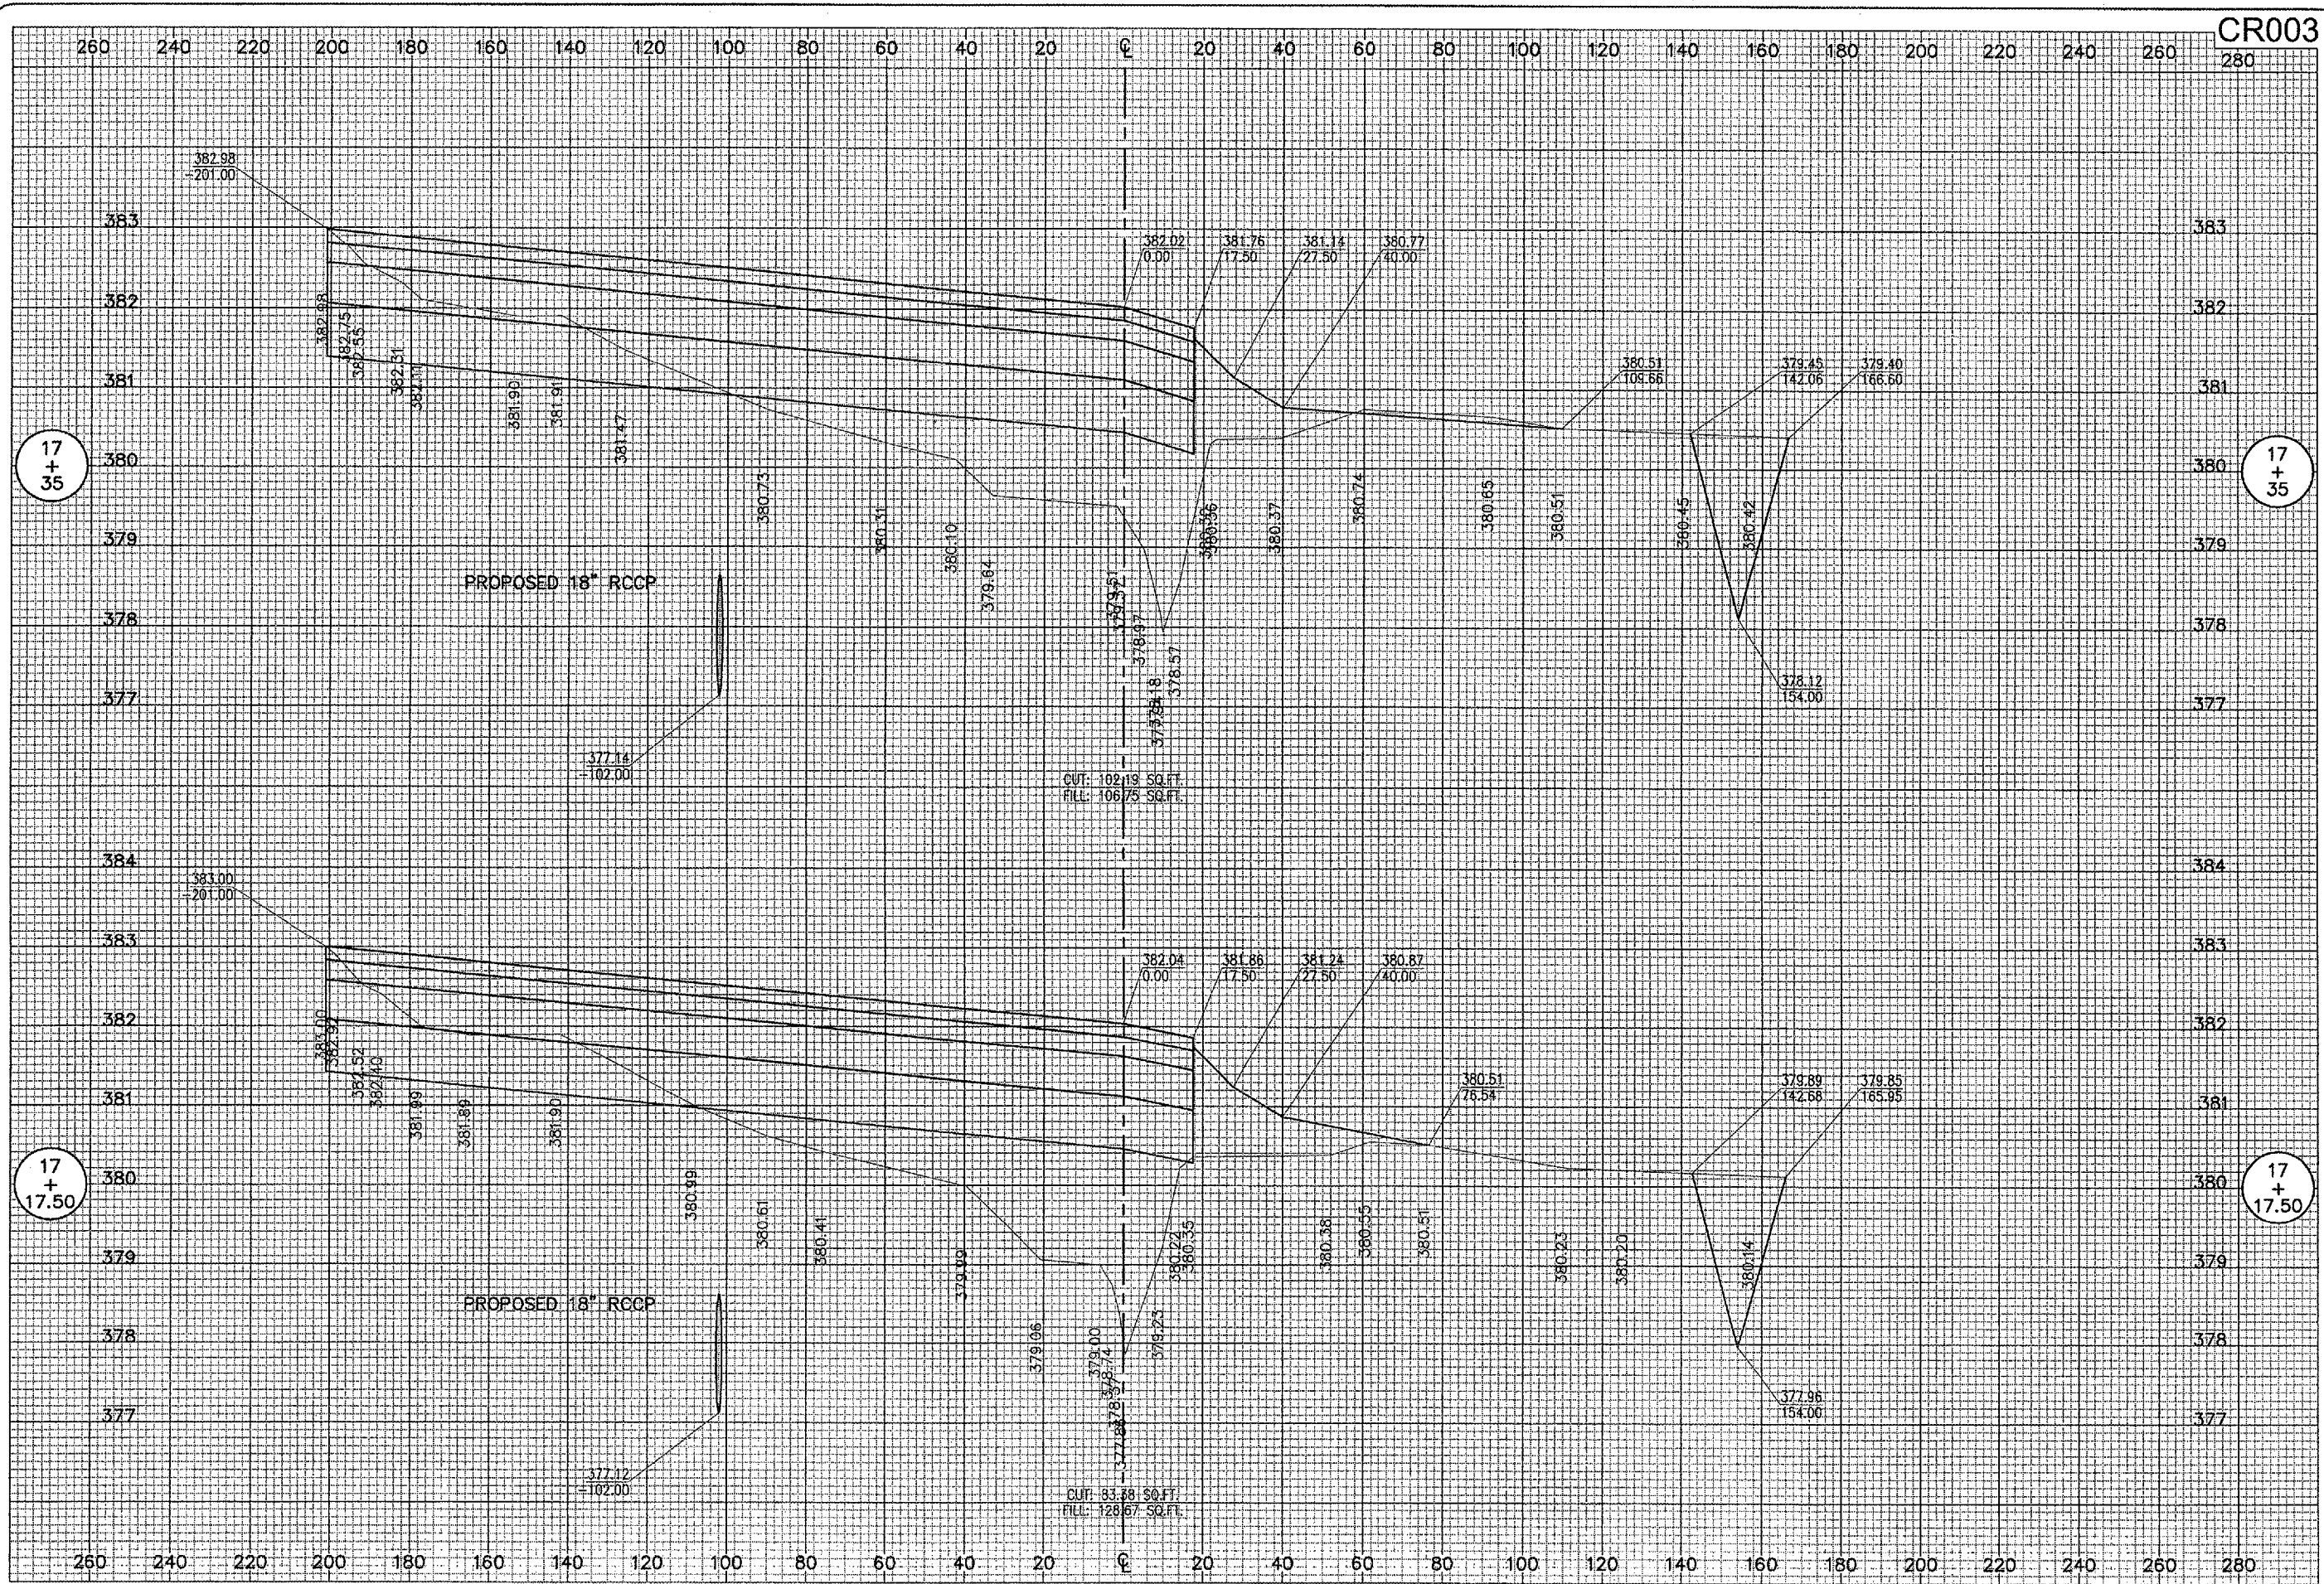

17
+
35

17
+
17.50

CR003
280

17
+
35


17
+
17.50

DATE	REVISION	BY

CARM MUNICIPAL AIRPORT
CARM, ILLINOIS

IL. PROJ.: CUL-3683 A.L.P. PROJ.: 3-17-0109-87

ILL. Project No. 801-07TAXD.0800 Elevation R-303XS.DWG Scale 1"=20' Horiz. 1"=1' Vert. Date 03/09/07	LAYOUT SEP 03/09/07 DRAWN CCC/TSH 03/09/07 REVIEWED CAH 03/27/07
---	--

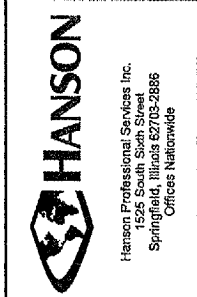

EXTEND PARTIAL PARALLEL TAXIWAY
PROPOSED TAXIWAY "A"
CROSS-SECTIONS
 STA. 17+17.50 TO STA. 17+35