



HANSON PROFESSIONAL SERVICES INC.

815 Commerce Drive Suite 200  
Oak Brook, Illinois 60523  
Telephone: 630.990.3800  
Fax: 630.990.3801




CITY OF DIXON, ILLINOIS

Post Office Box 386  
Dixon, Illinois 61021  
Telephone: 815.288.1485

DIXON MUNICIPAL AIRPORT  
CHARLES R. WALGREEN FIELD

REPAIR AND OVERLAY  
PORTIONS OF RUNWAY 12-30

AIP PROJECT NO. 3-17-0036-B10  
IDA PROJECT NO. C73-3686

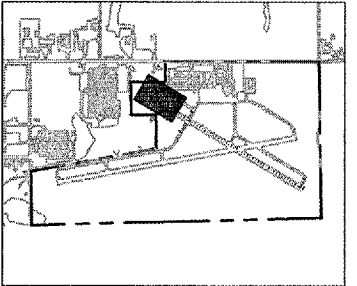

No.	Drawing Issue Description	Date	By


Date

APRIL 20, 2007

Sheet Title

**STAKING PLAN  
TAXIWAY D  
STA 500+36.99 THRU  
STA 501+45.01**

843-06B8013  
 Project Number  
 LDH 11/06/06  
 Layout By Date  
 LDH 11/06/06  
 Designed By Date  
 RMH 04/20/07  
 Reviewed By Date  
 LDH  
 Drawn By

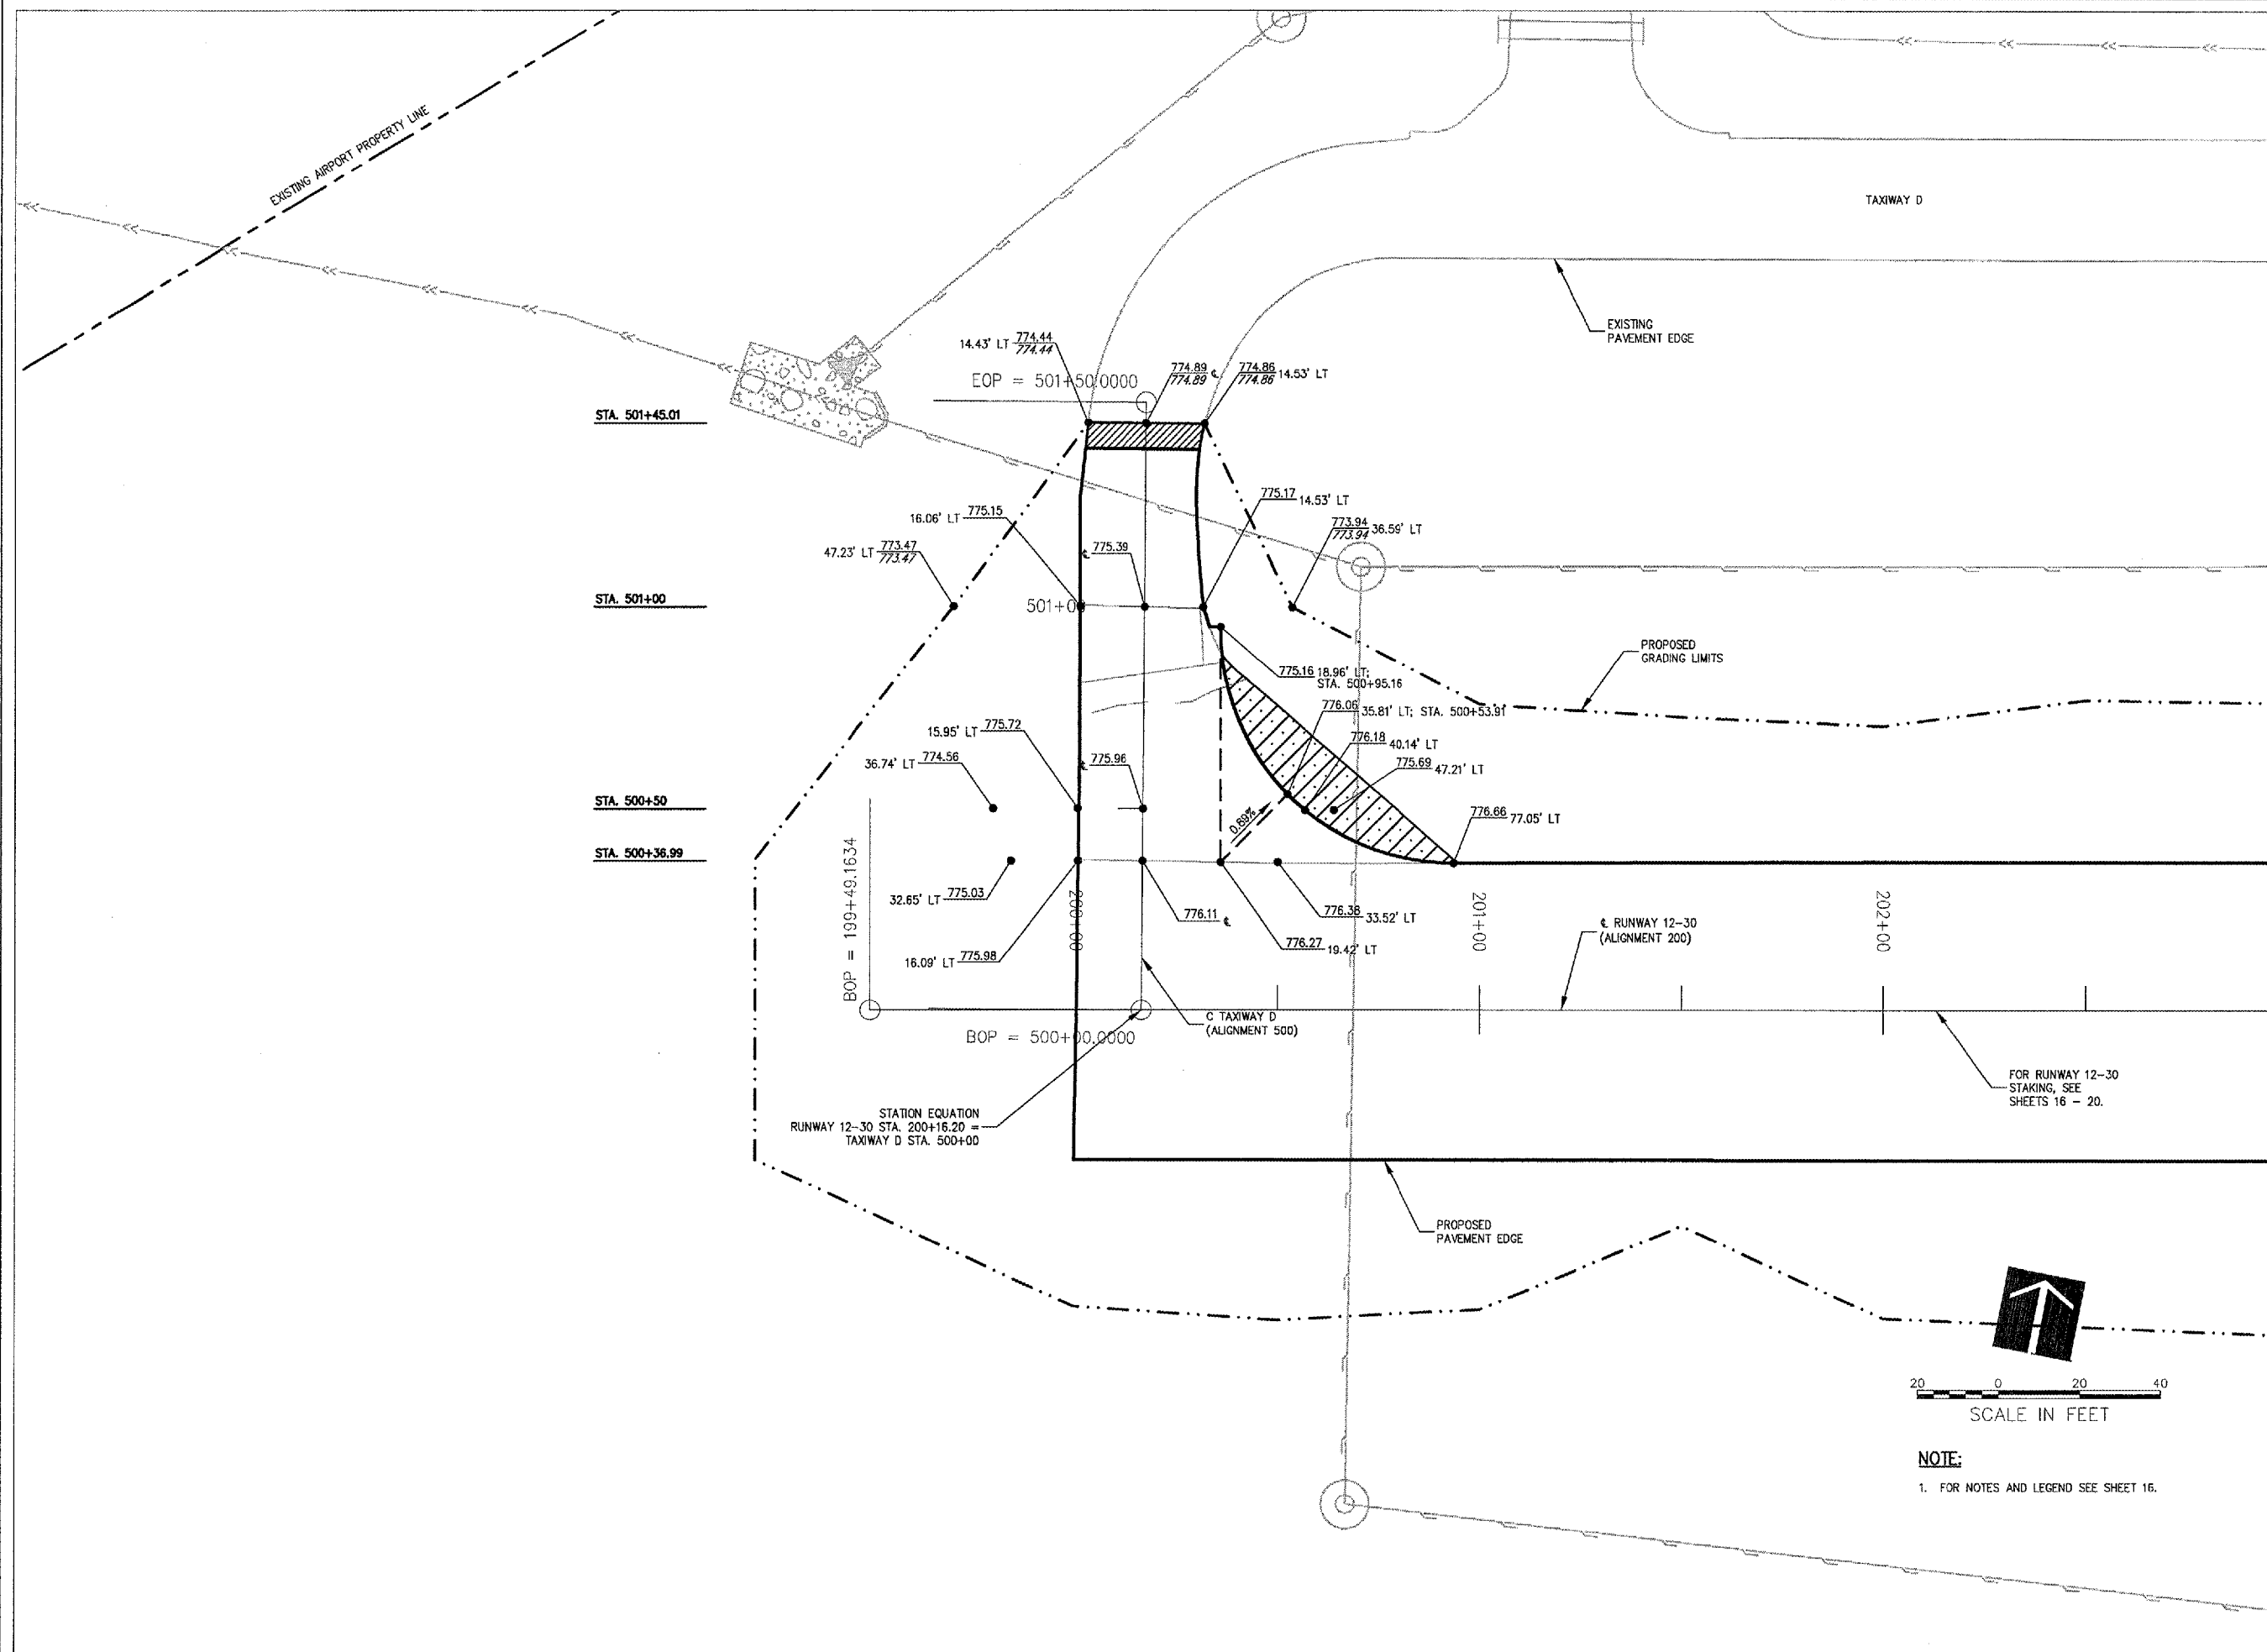

A: 106-0051 0084-1 0688013 104141103 SHEETS 1-21 - STAKING PLAN 500.LIN, MAY 14, 2007, 2:16PM LDH