

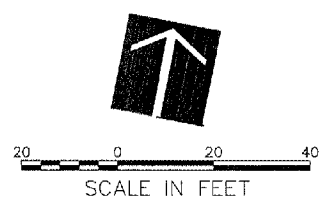


A. LOUGHEES LOBARA (LDBB001) DRAWINGS SHEETS 23- STAKING PLAN BIDDING MAY 14, 2007 2:17PM LDH

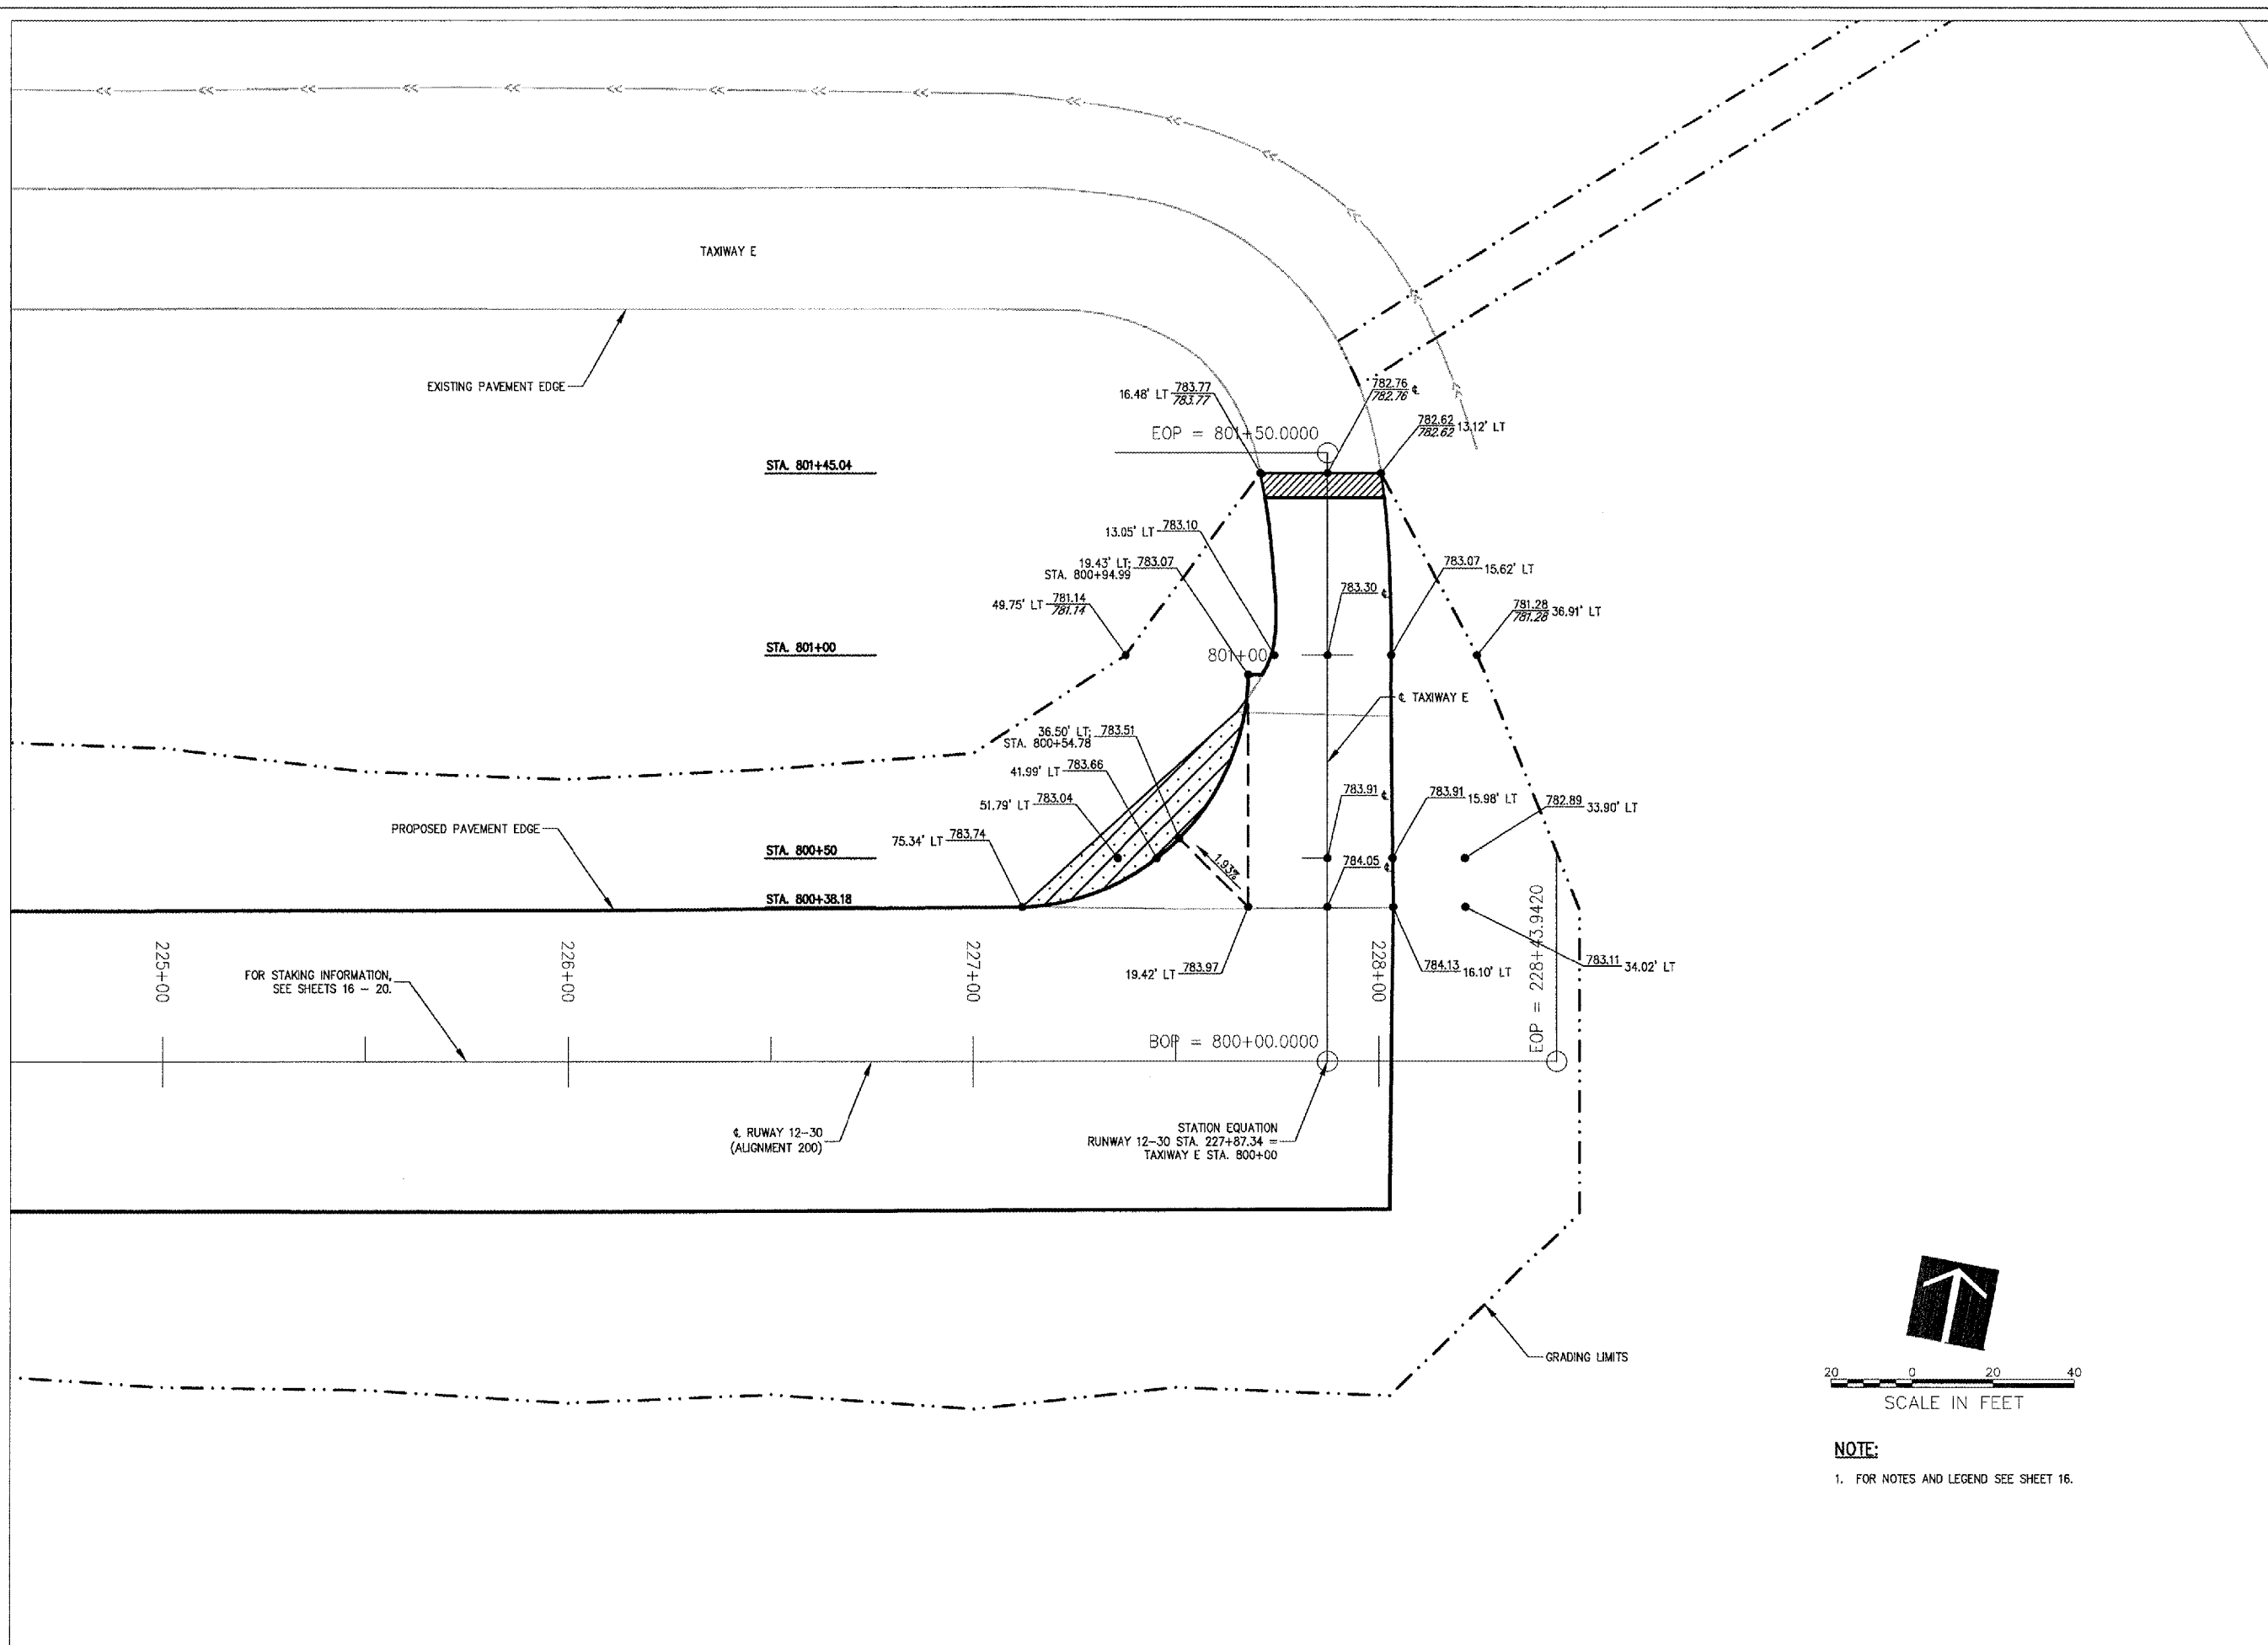

NOTE:
 1. FOR NOTES AND LEGEND SEE SHEET 16.

815 Commerce Drive Suite 200
 Oak Brook, Illinois 60523
 Telephone: 630.990.3800
 Fax: 630.990.3801

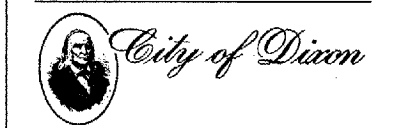


CITY OF DIXON, ILLINOIS
 Post Office Box 386
 Dixon, Illinois 61021
 Telephone: 815.288.1485

DIXON MUNICIPAL AIRPORT
 CHARLES R. WALGREEN FIELD

REPAIR AND OVERLAY
 PORTIONS OF RUNWAY 12-30

AIP PROJECT NO. 3-17-0036-B10
 IDA PROJECT NO. C73-3686

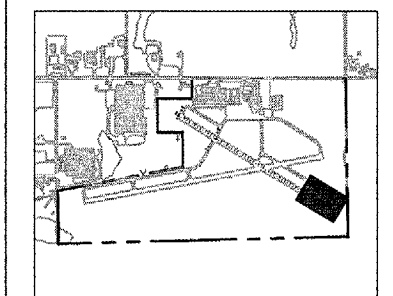

No.	Drawing Issue Description	Date	By

Date
 APRIL 20, 2007

Sheet Title
**STAKING PLAN
 TAXIWAY E
 STA 800+38.18 THRU
 STA 801+45.04**

843-06B8013

Project Number	LDH	11/09/06
Layout By	LDH	11/09/06
Designed By	RMH	04/20/07
Reviewed By	LDH	
Drawn By		