



815 Commerce Drive Suite 200  
Oak Brook, Illinois 60523  
Telephone: 630.990.3800  
Fax: 630.990.3801





CITY OF DIXON, ILLINOIS  
Post Office Box 386  
Dixon, Illinois 61021  
Telephone: 815.288.1485

DIXON MUNICIPAL AIRPORT  
CHARLES R. WALGREEN FIELD

REPAIR AND OVERLAY  
PORTIONS OF RUNWAY 12-30

AIP PROJECT NO. 3-17-0036-B10  
IDA PROJECT NO. C73-3686

**NOTES:**  
1. FOR PROPOSED ELEVATIONS AND OFFSETS, SEE STAKING PLAN SHEETS.  
2. FOR TYPICAL SECTIONS, SEE SHEET 7.  
3. SECTIONS WITHOUT SLOPES TO ASSUME THE PRECEDING SECTION'S SLOPE(S).  
4. MEET EXISTING = M.E.

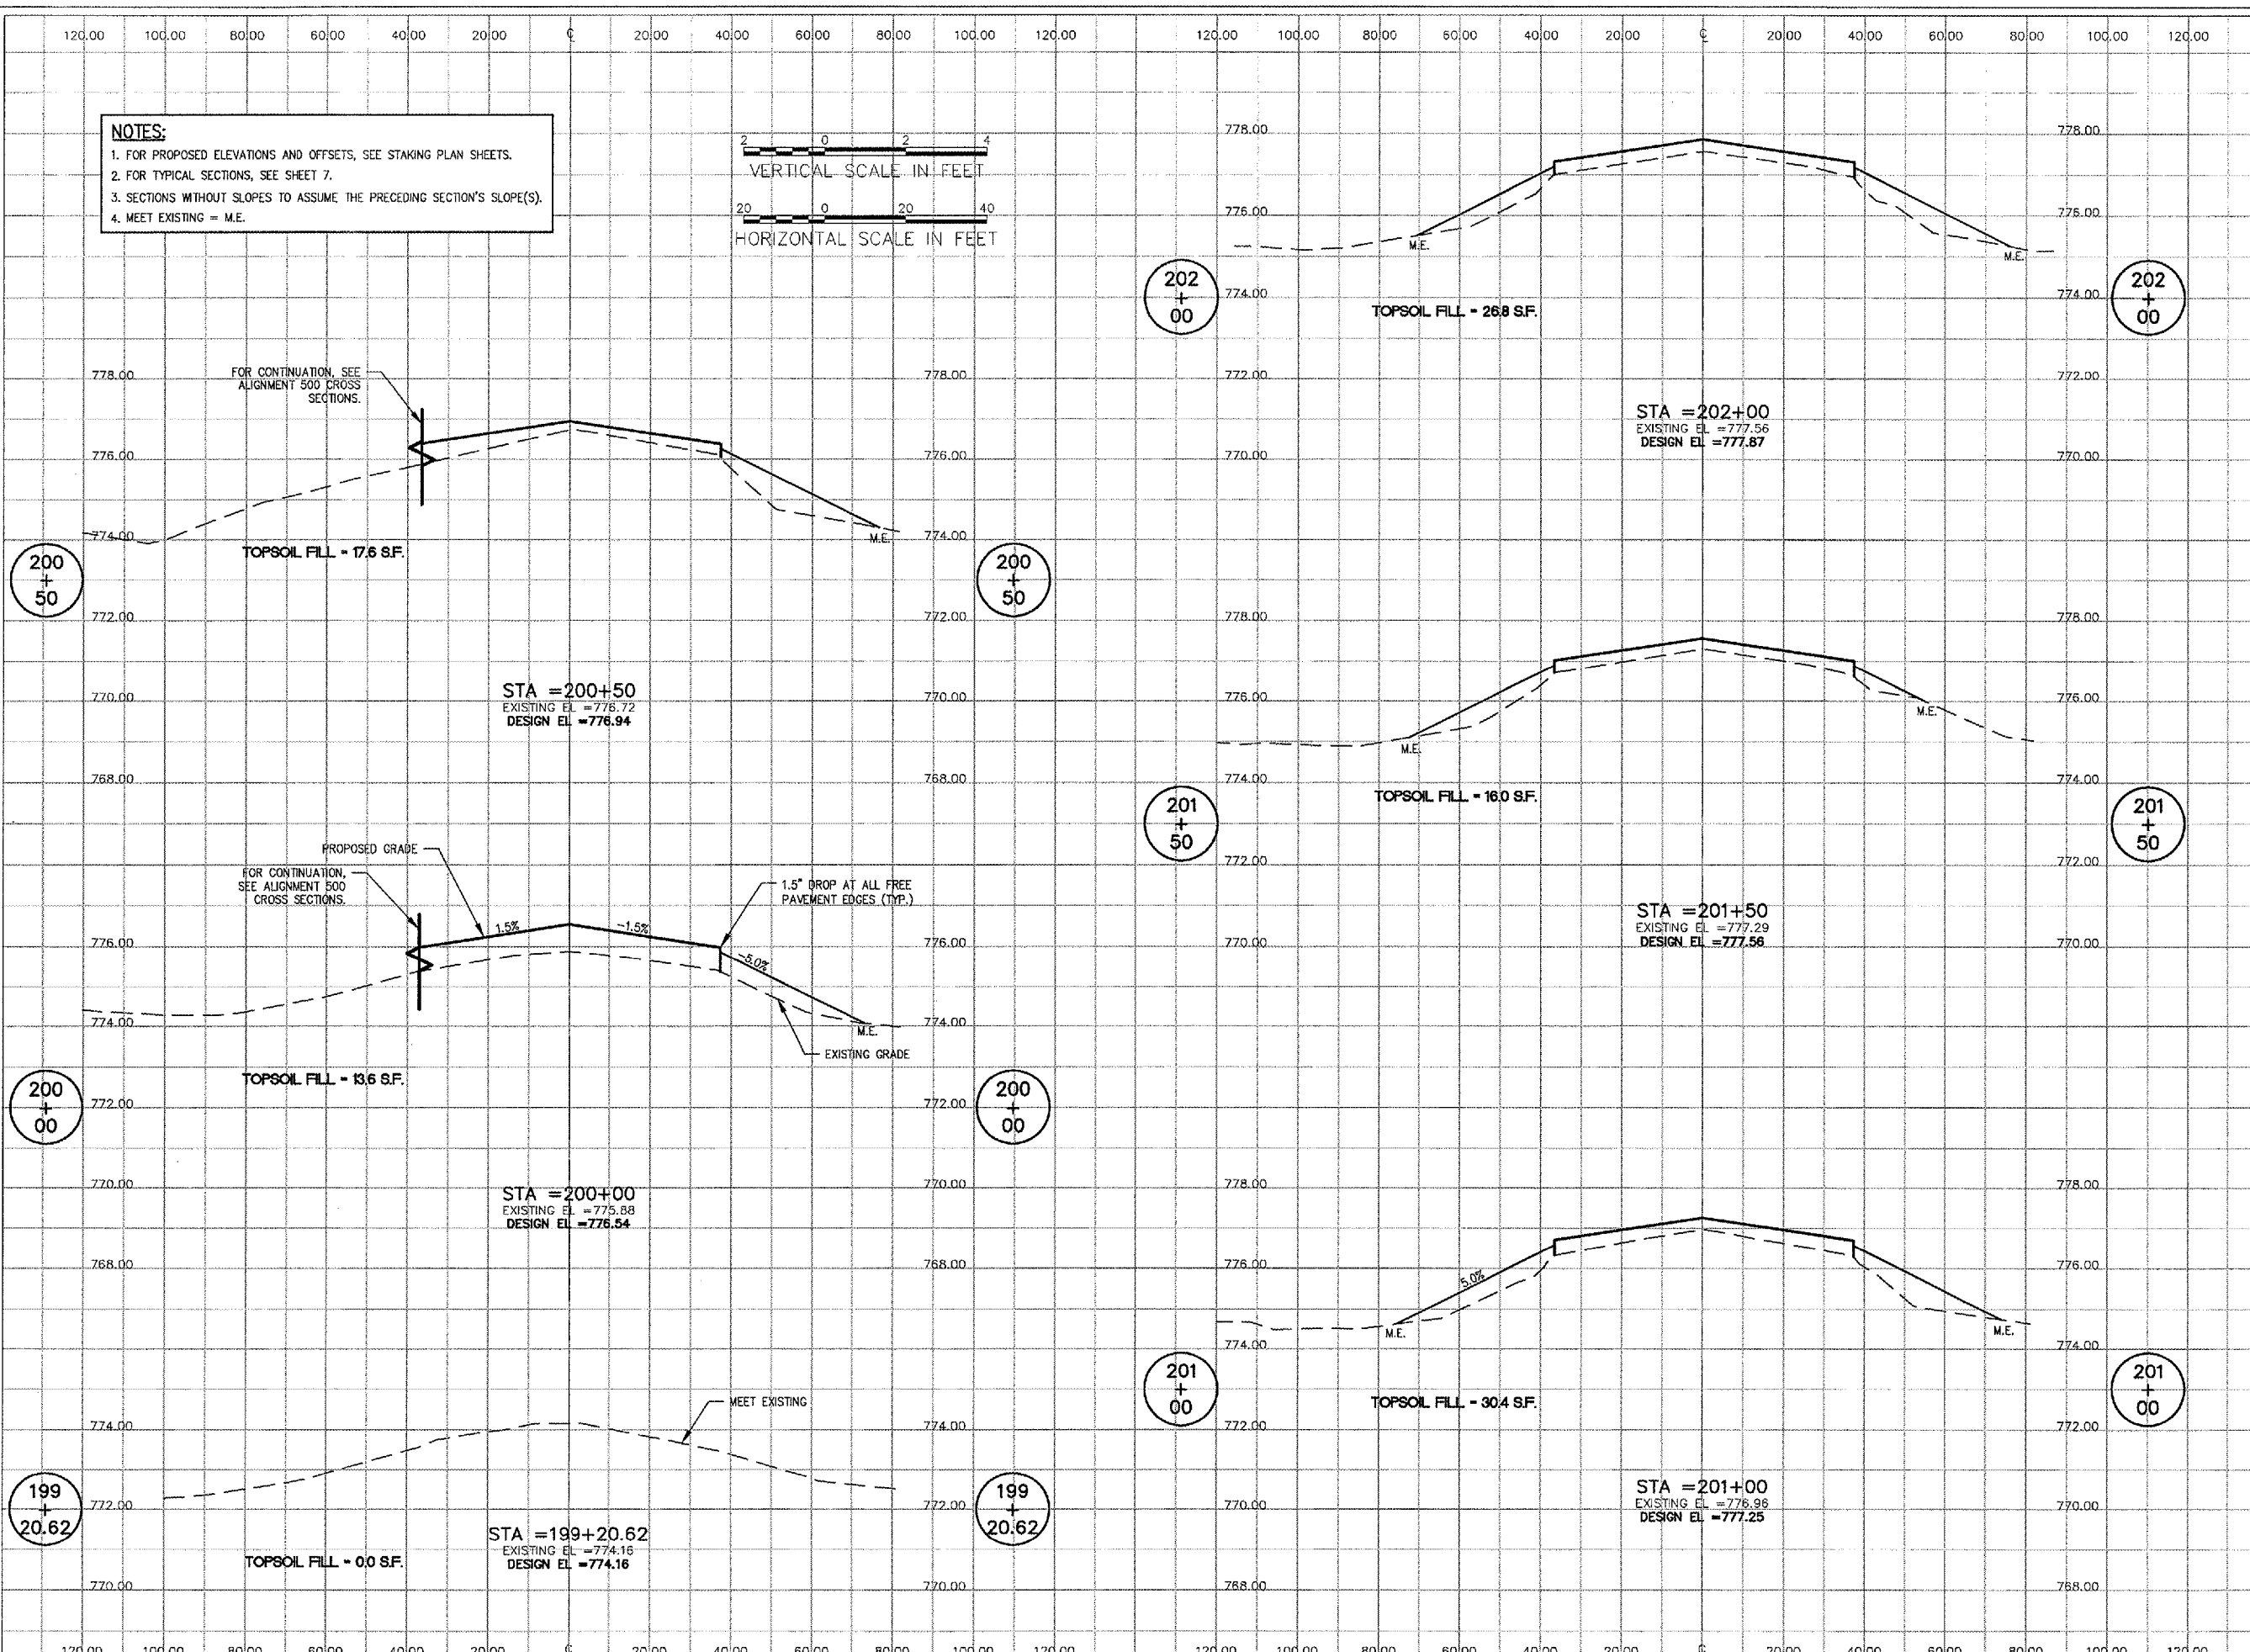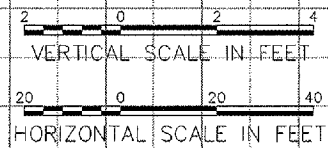

No.	Drawing Issue Description	Date	By

Date: APRIL 20, 2007  
Sheet Title:

**CROSS SECTIONS  
RUNWAY 12-30  
STA. 199+83.00  
THRU STA. 202+00**

843-0688013

Project Number	LDH	11/07/06
Laid Out By	LDH	11/07/06
Designed By	RMH	04/20/07
Reviewed By	LDH	
Drawn By		

A:\060205\0004\3\0000013\DRAWINGS\1\24-CROSS SECTIONS 200.DWG MAY 14, 2007 2:17PM LDH